

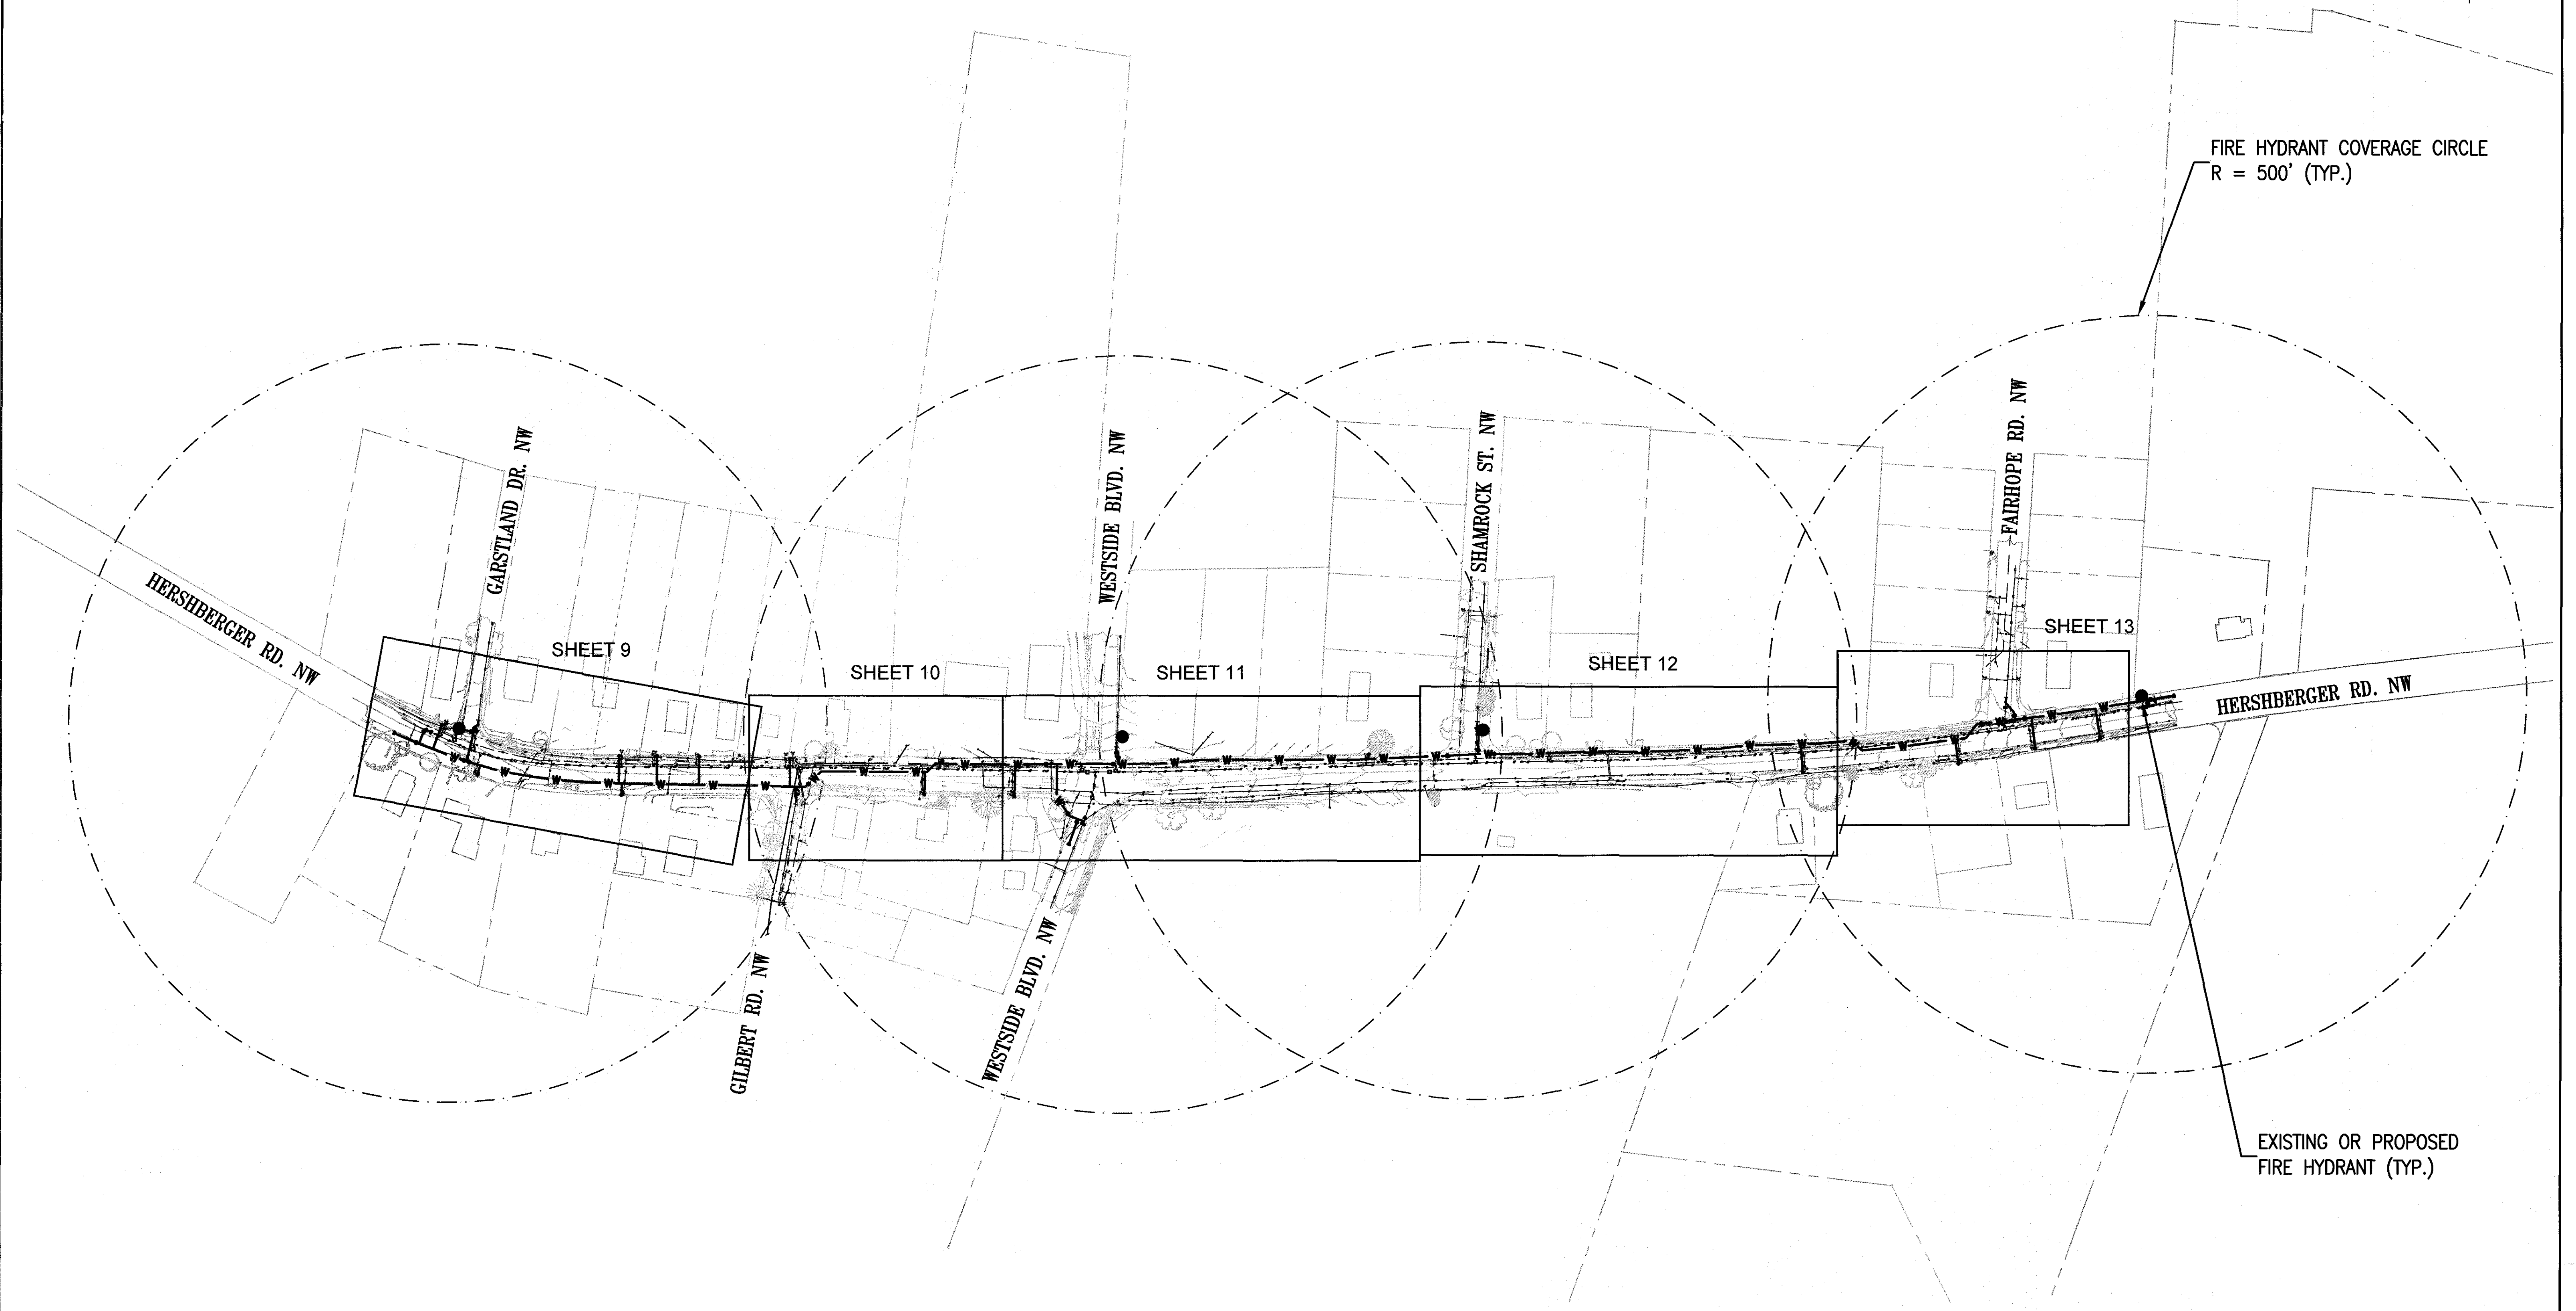


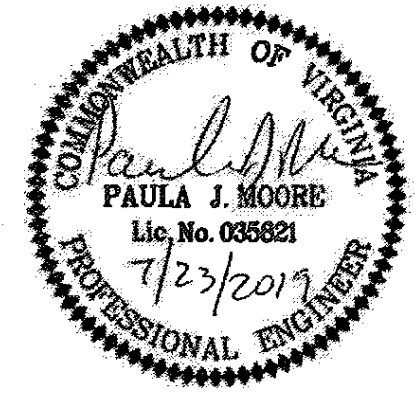

FIRE HYDRANT COVERAGE CIRCLE
R = 500' (TYP.)

EXISTING OR PROPOSED
FIRE HYDRANT (TYP.)

GRAPHIC SCALE

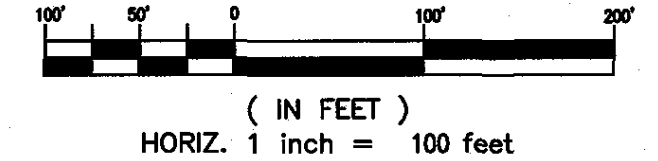

WESTERN VIRGINIA WATER AUTHORITY
601 South Jefferson Street, Suite 300
Roanoke, Virginia 24011

DES: PJM	SCALE: AS SHOWN
DRAWN: JES	HORIZ: 1" = 100'
CHECK: GWF	VERT: N/A
DATE: 7/23/19	

HERSHBERGER ROAD
(GARSTLAND DRIVE TO FAIRHOPE ROAD)
WATER MAIN REPLACEMENT (WCIP-106)

SHEET LAYOUT &
FIRE HYDRANT COVERAGE MAP

REV	DATE	DESCRIPTION	DRAWING	SHEET
			—	8