
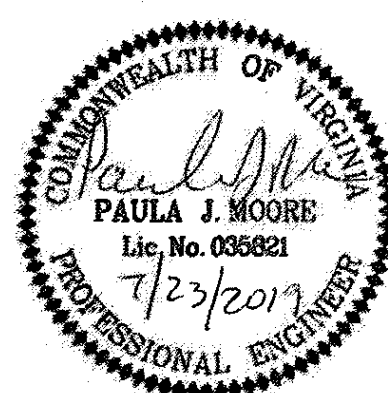
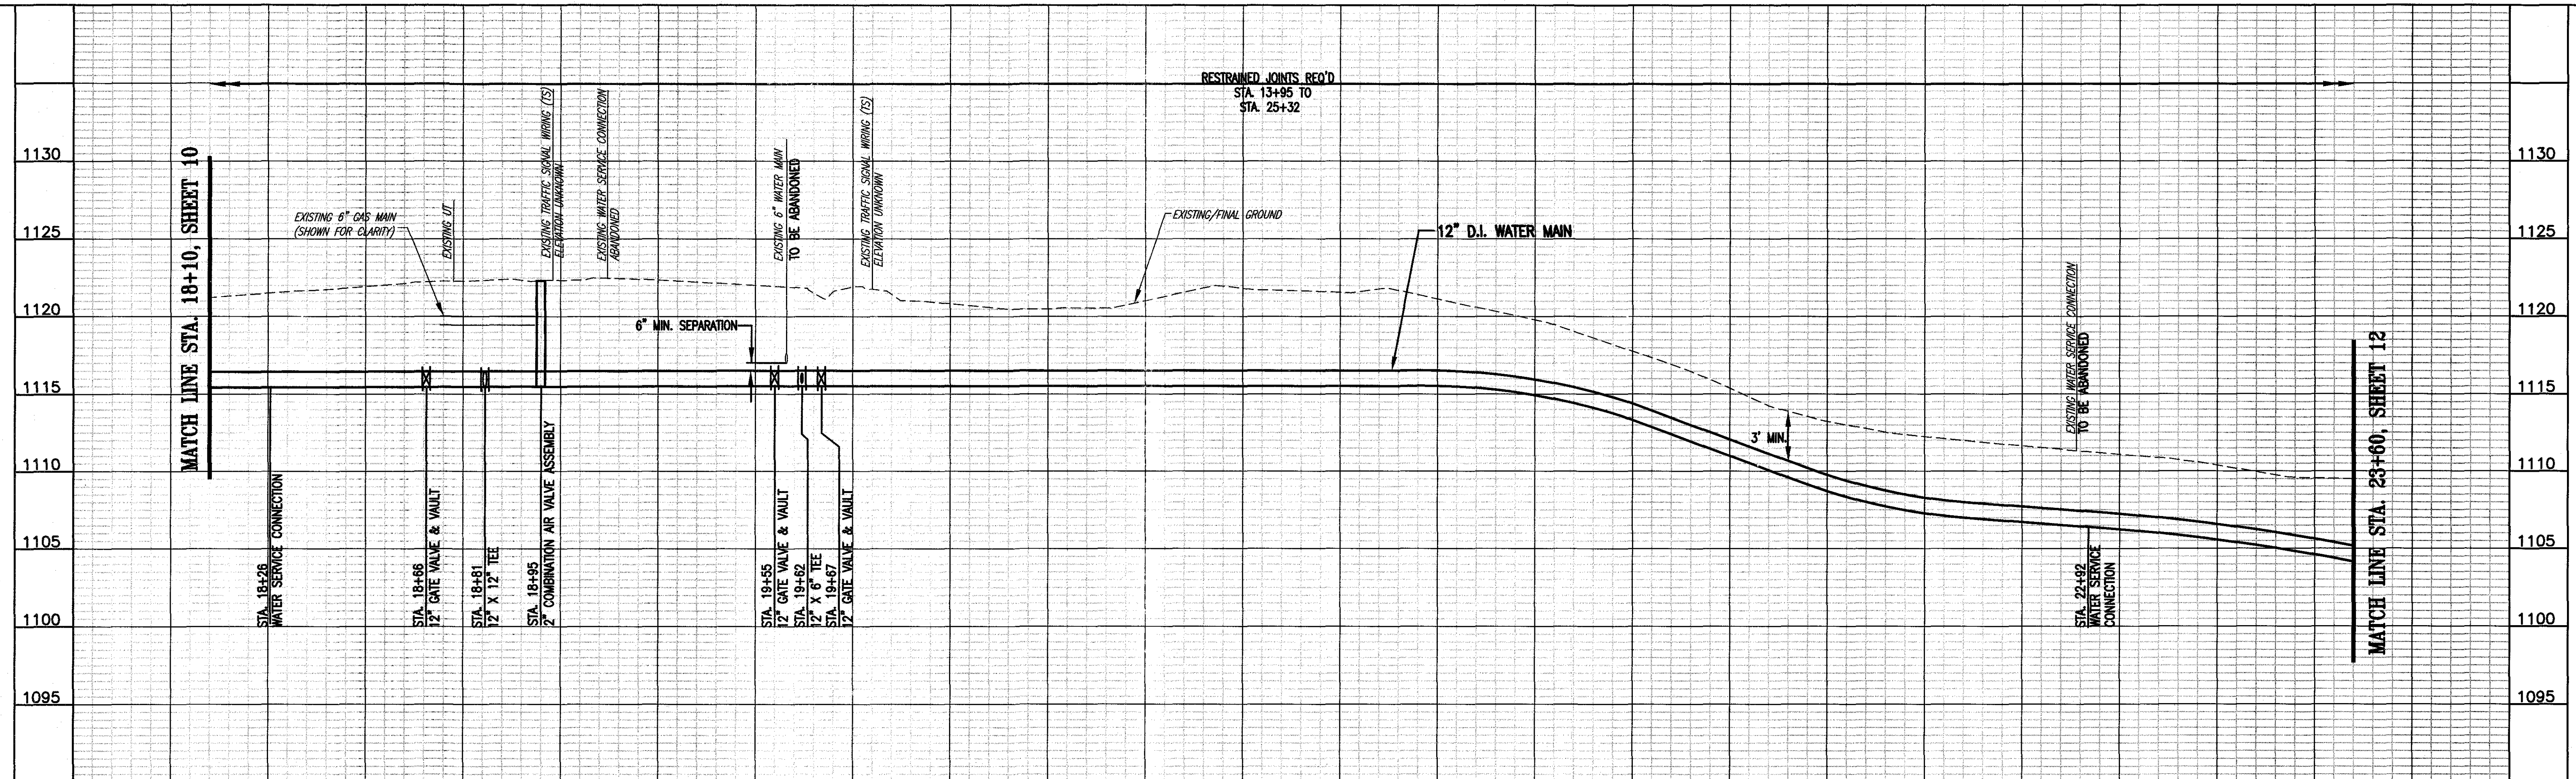


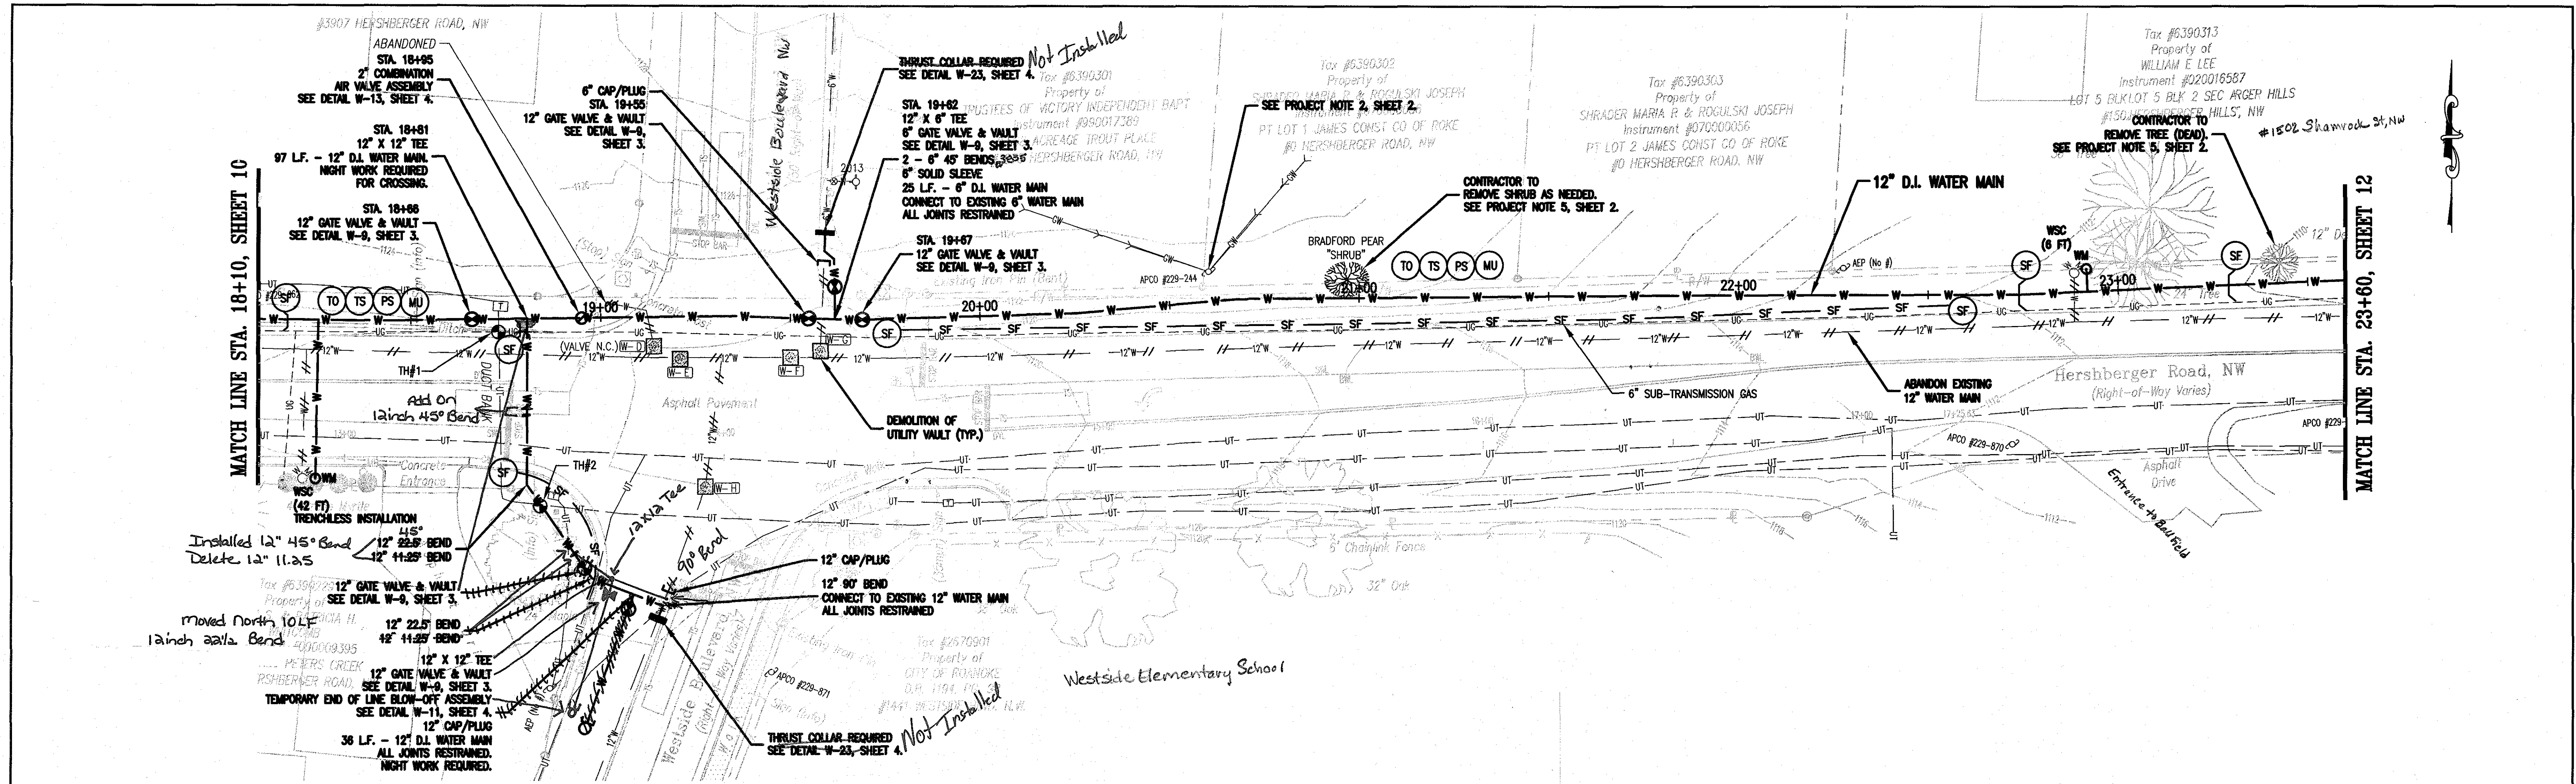

WESTERN VIRGINIA WATER AUTHORITY
601 South Jefferson Street, Suite 300
Roanoke, Virginia 24011

DES: PJM
DRAWN: JES
CHECK: GWF
DATE: 7/23/19

SCALE: AS SHOWN
HORIZ: 1" = 20'
VERT: 1" = 5'

HERSHBERGER ROAD
(GARSTLAND DRIVE TO FAIRHOPE ROAD)
WATER MAIN REPLACEMENT (WCIP-106)

12" WATER MAIN PLAN - PROFILE
STA. 18+10 TO STA. 23+60

REV	DATE	DESCRIPTION	DRAWING	SHEET
			-	11