
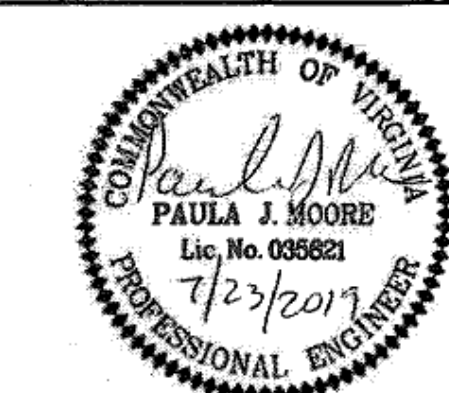
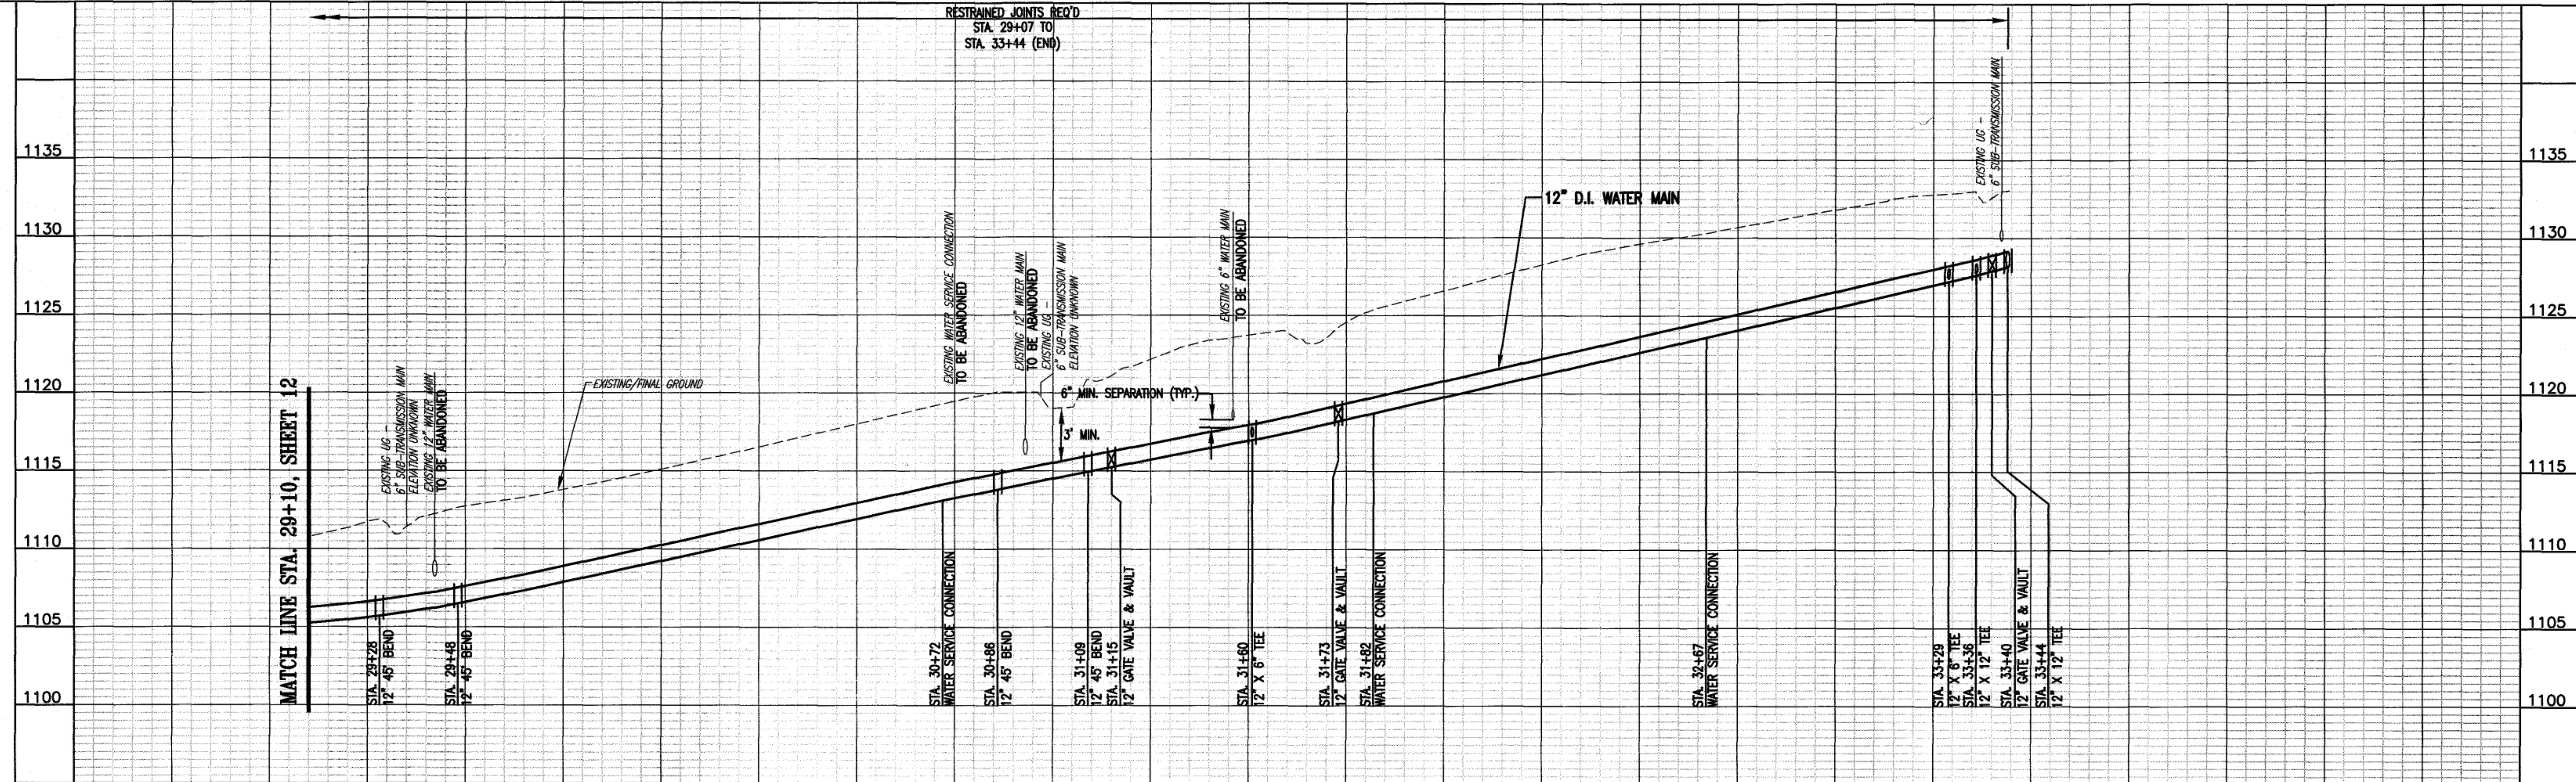


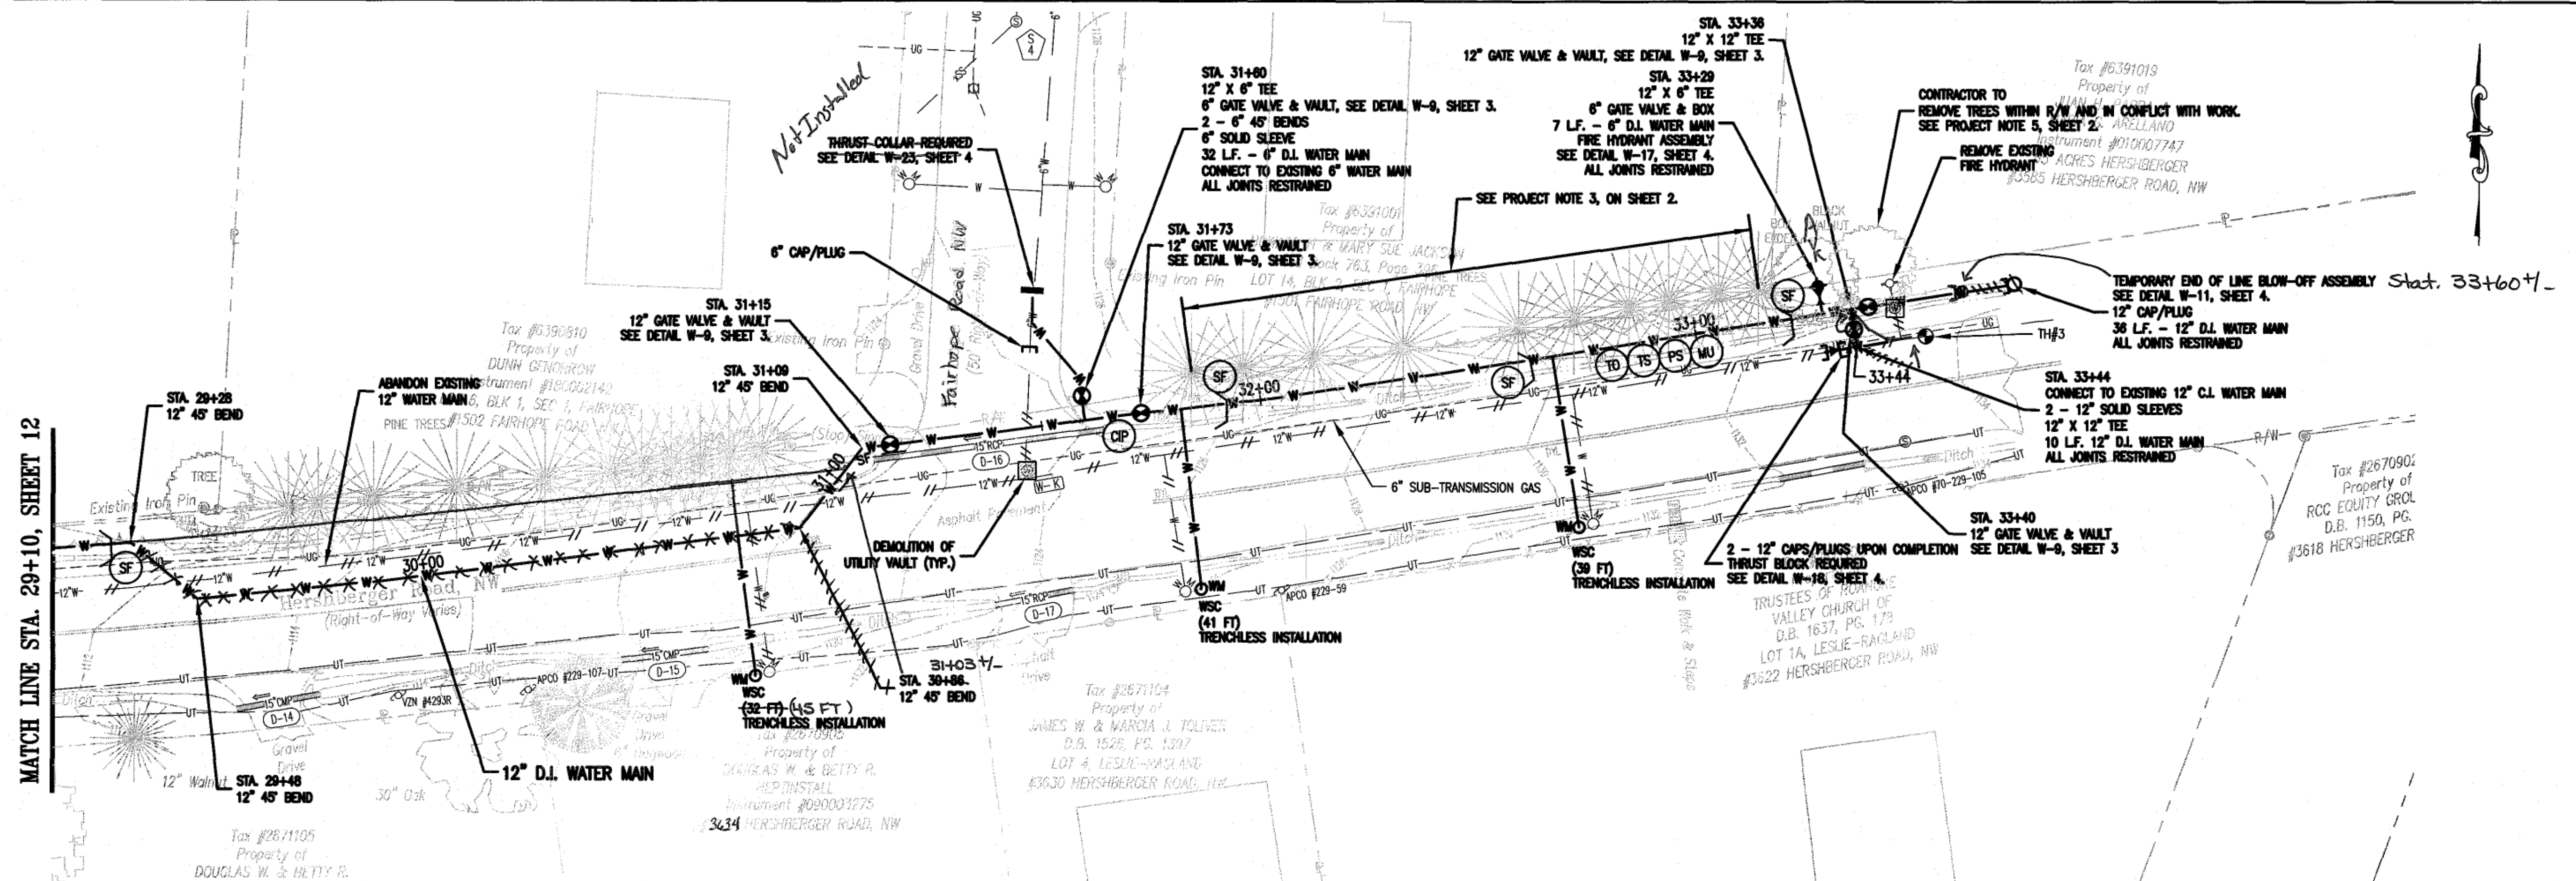

WESTERN VIRGINIA WATER AUTHORITY
 601 South Jefferson Street, Suite 300
 Roanoke, Virginia 24011

DES: PJM
 DRAWN: JBS
 CHECK: GWF
 DATE: 7/23/19

SCALE: AS SHOWN
 HORIZ: 1" = 20'
 VERT: 1" = 5'

HERSHBERGER ROAD
 (GARSTLAND DRIVE TO FAIRHOPE ROAD)
 WATER MAIN REPLACEMENT (WCIP-106)

12" WATER MAIN PLAN - PROFILE
 STA. 29+10 TO STA. 33+73

REV	DATE	DESCRIPTION	DRAWING	SHEET
			-	13