


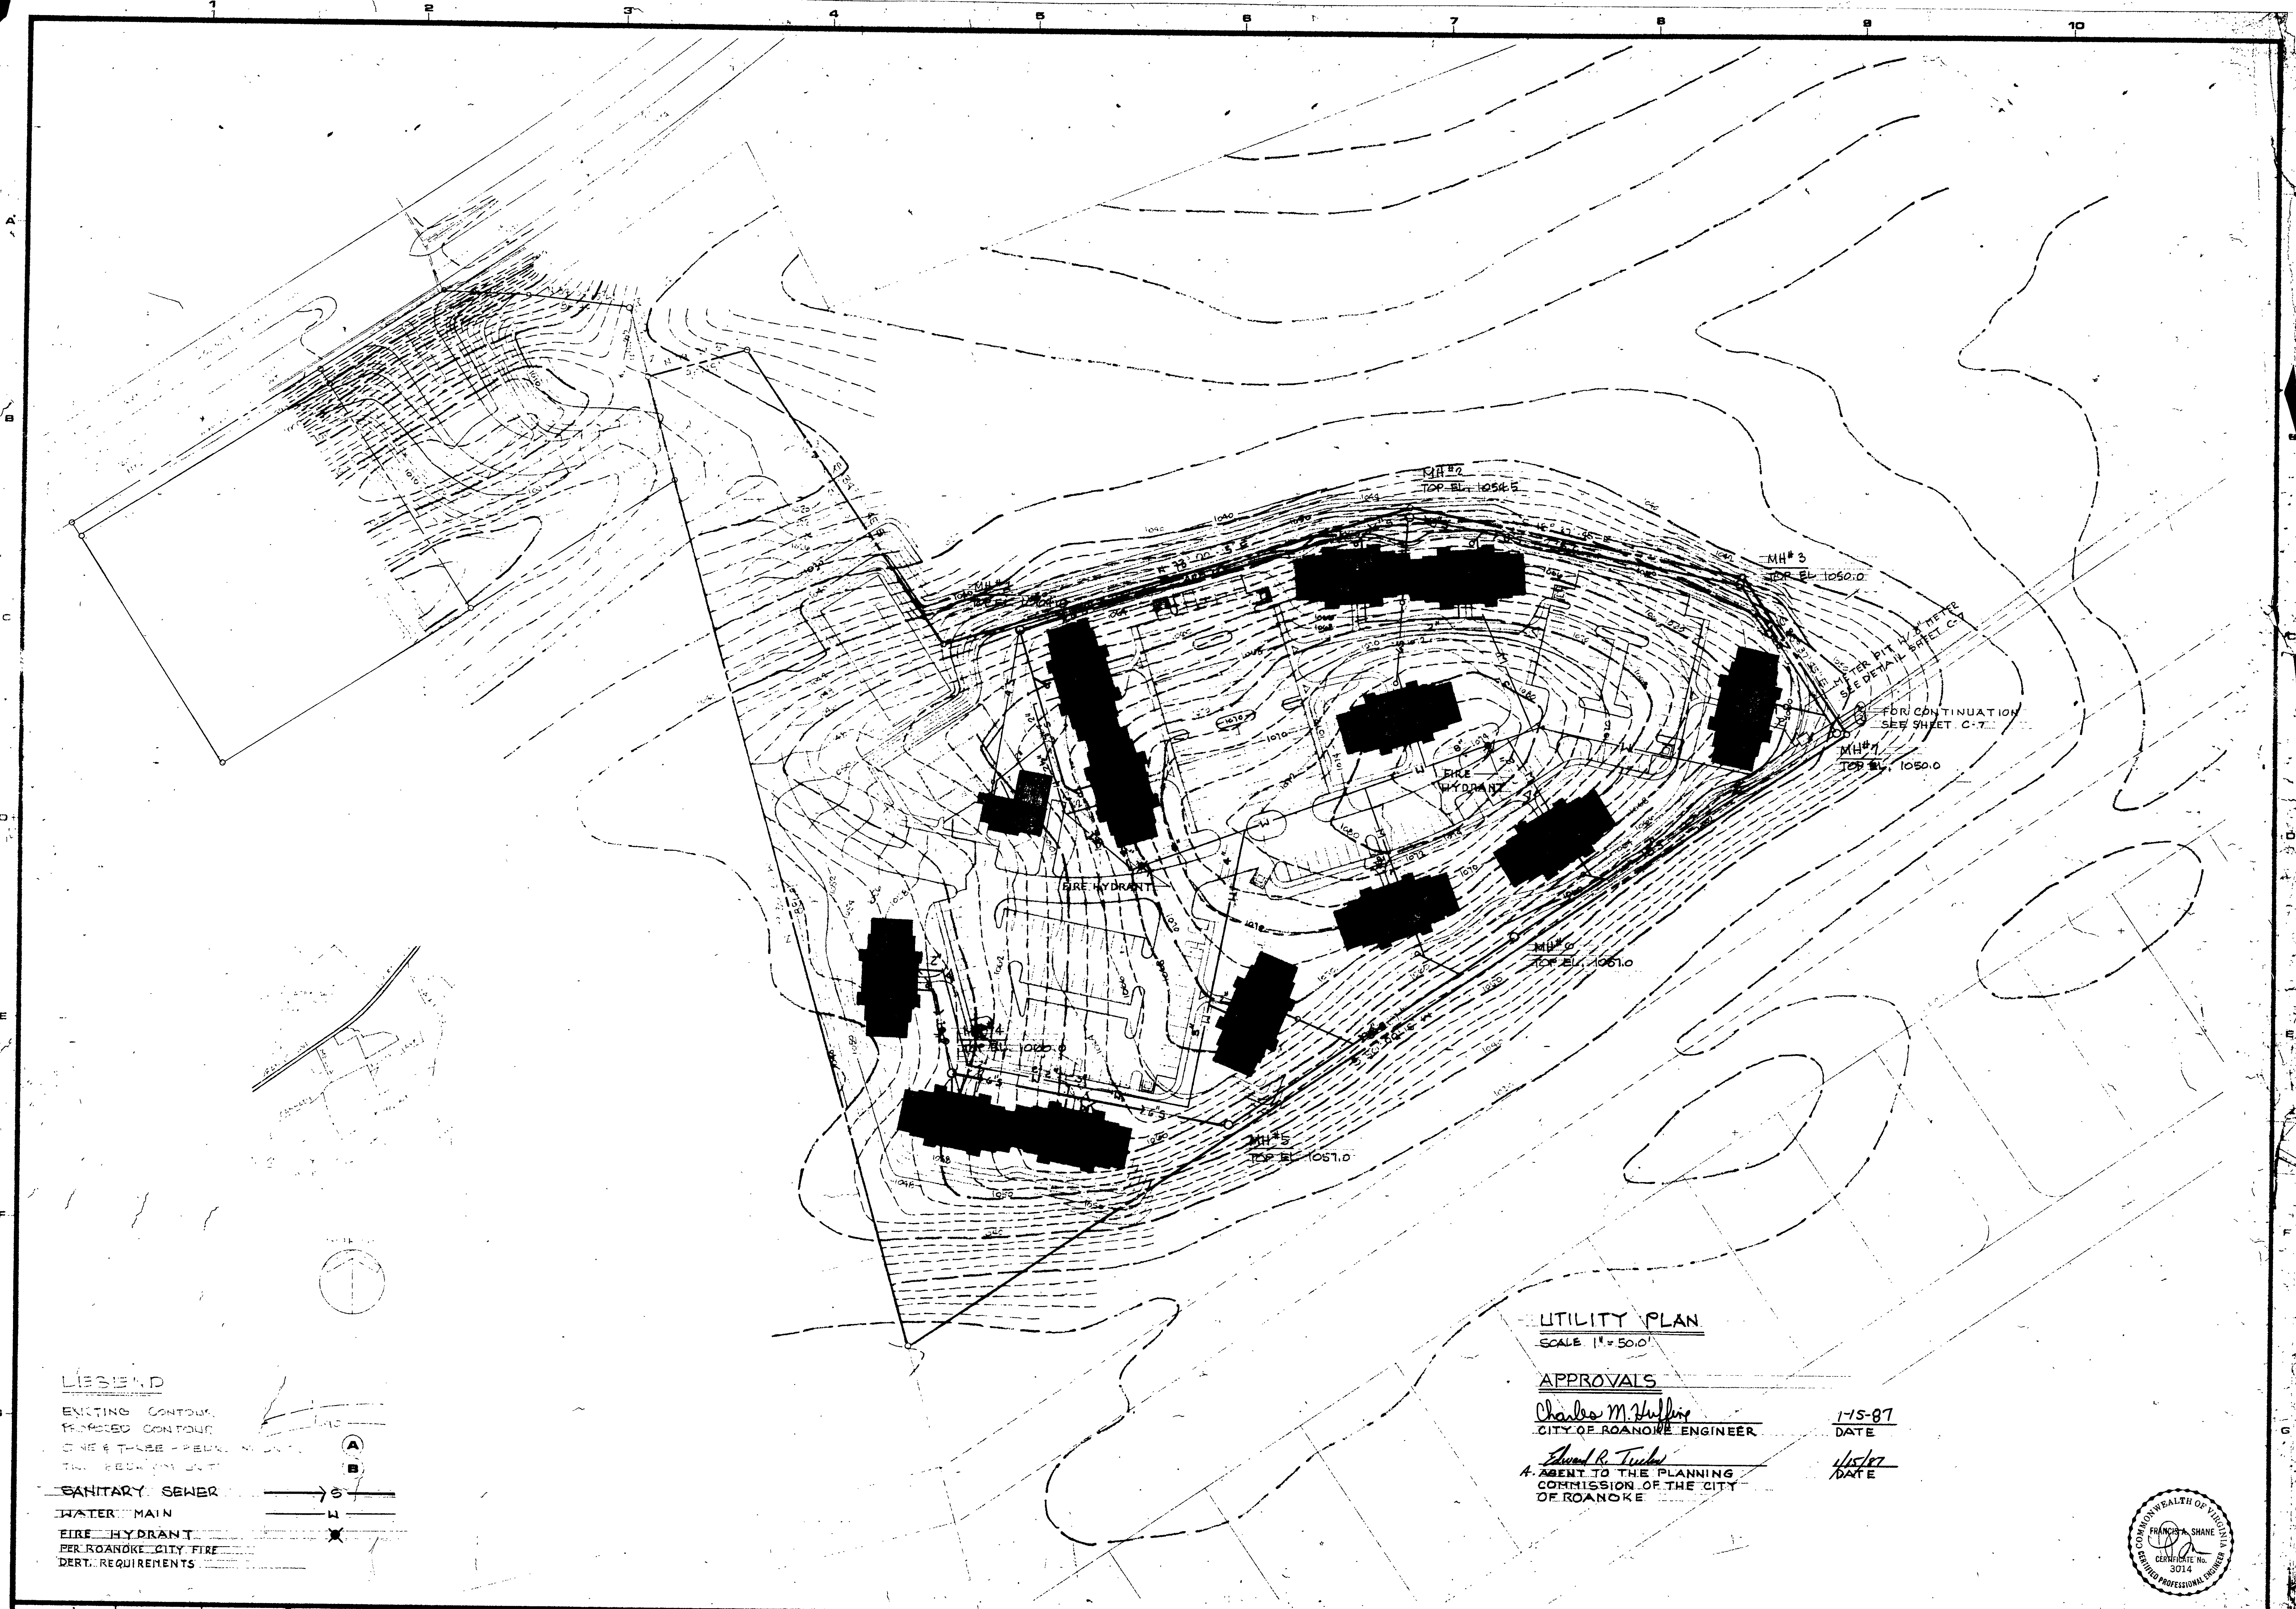

LEGEND

- EXISTING CONTOUR
- PROPOSED CONTOUR
- ONE & THREE - PHASE
- TRANSFORMER
- SANITARY SEWER
- WATER MAIN
- FIRE HYDRANT
- PER ROANOKE CITY FIRE DEPT. REQUIREMENTS

UTILITY PLAN
SCALE: 1" = 50.0'

APPROVALS

Charles M. Hulfer
CITY OF ROANOKE ENGINEER
Edward R. Tucker
AGENT TO THE PLANNING
COMMISSION OF THE CITY
OF ROANOKE

1-15-87
DATE
4/6/87
DATE

