



PLAN	DATE
SURVEYED	BY
NOTED	DATE
NOTE BOOK	NO.
CHECKED	
RT. OF WAY CHECKED	

PROFILE	DATE
SURVEYED	BY
NOTED	DATE
NOTE BOOK	NO.
CHECKED	
STRUCTURE NOTATIONS CHECKED	

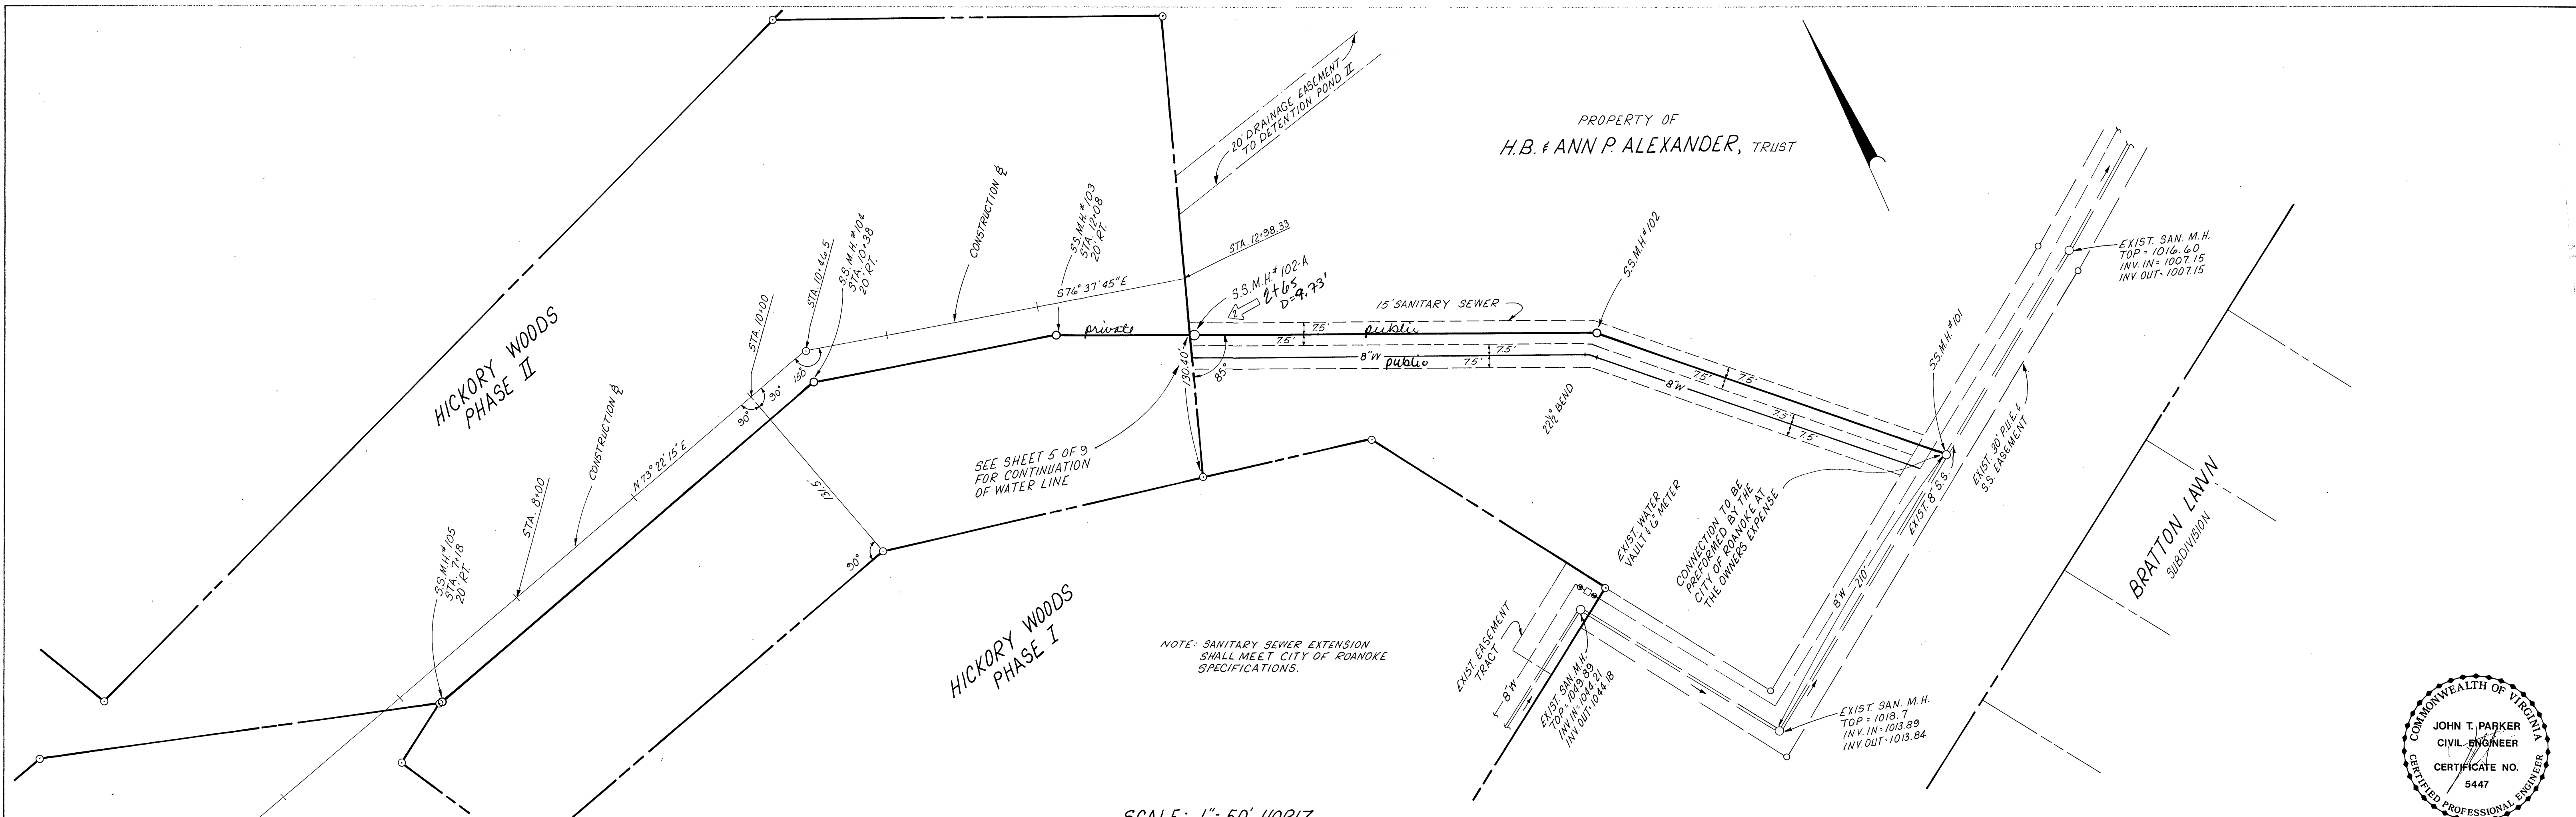

SCALE: 1" = 50' HORIZ.
1" = 10' VERT.

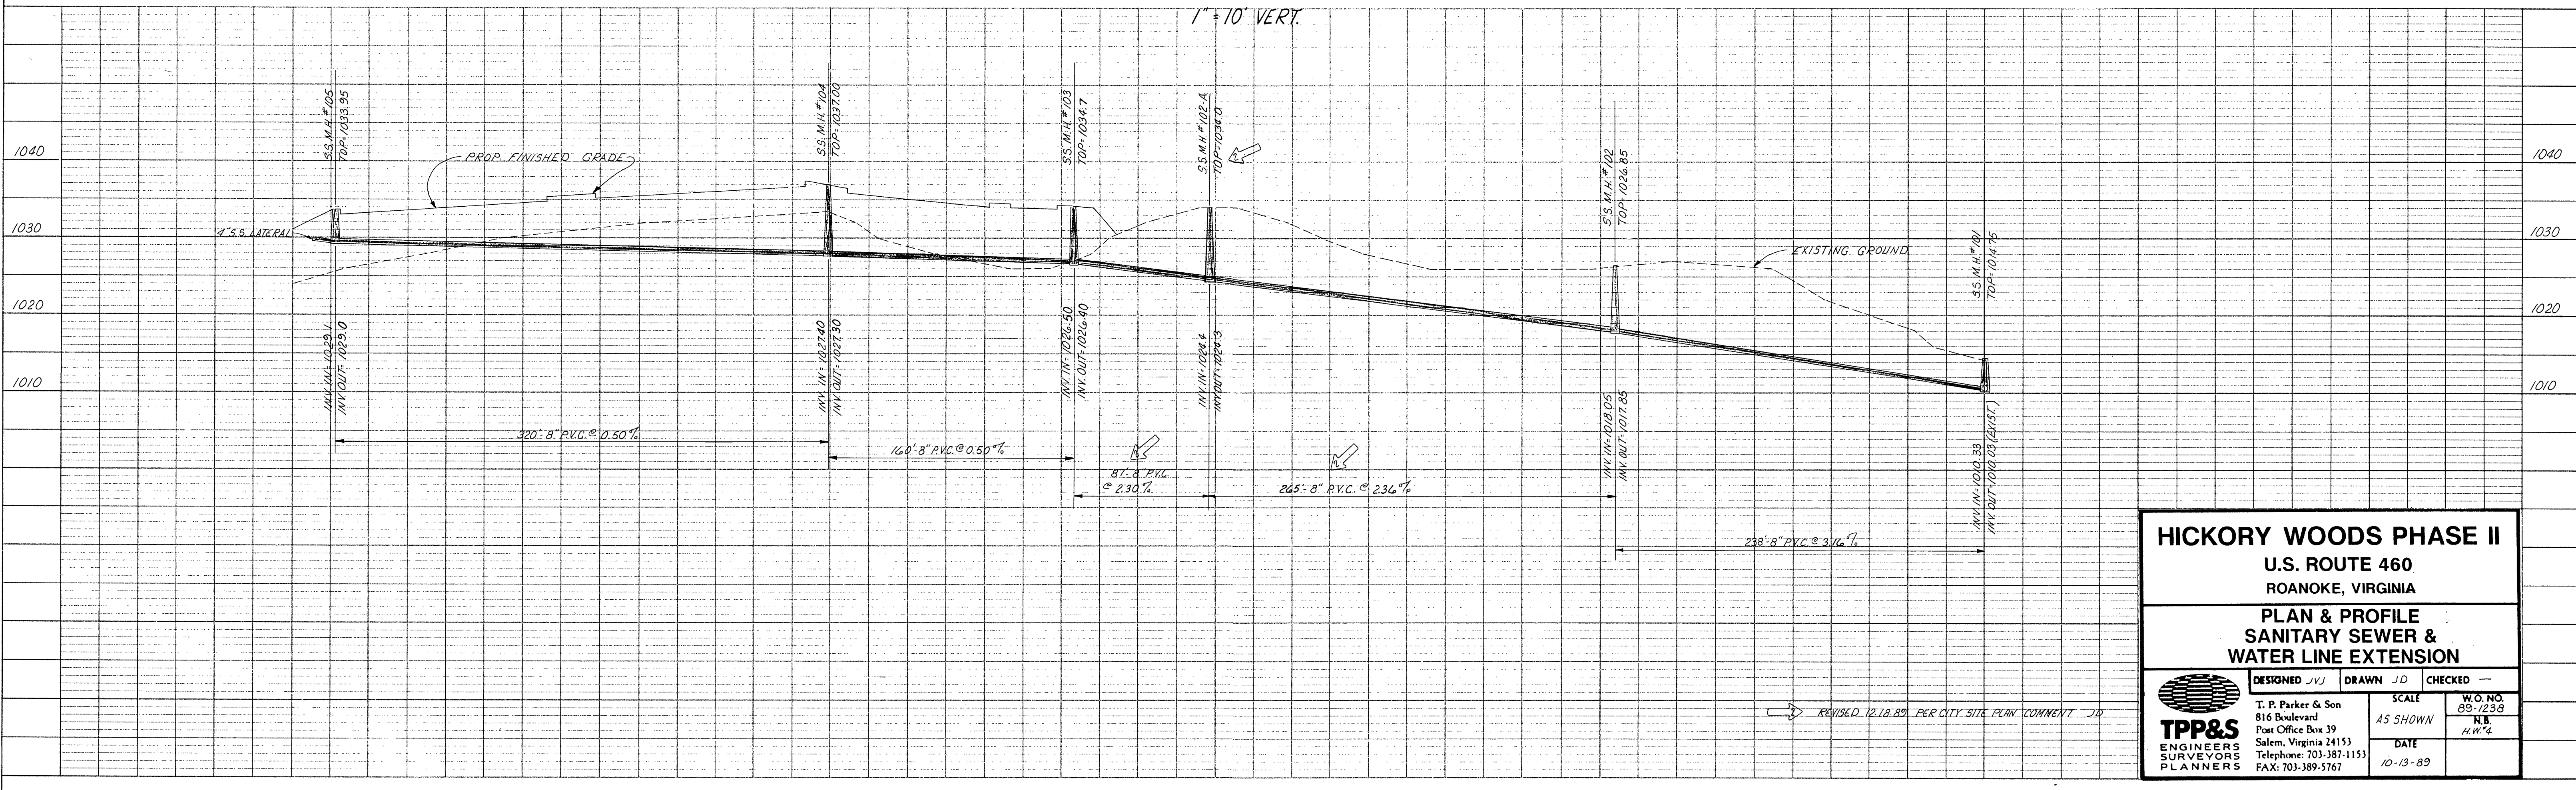

HICKORY WOODS PHASE II

U.S. ROUTE 460
ROANOKE, VIRGINIA

PLAN & PROFILE SANITARY SEWER & WATER LINE EXTENSION

DESIGNED J.V.J.	DRAWN J.D.	CHECKED —
T. P. Parker & Son 816 Boulevard Post Office Box 39 Salem, Virginia 24153 Telephone: 703-387-1153 FAX: 703-389-5767		SCALE AS SHOWN DATE 10-13-89

