


PLAN	DATE
SURVEYED	
NOTED	
PLANNED	
CONSTRUCTED	
NO.	

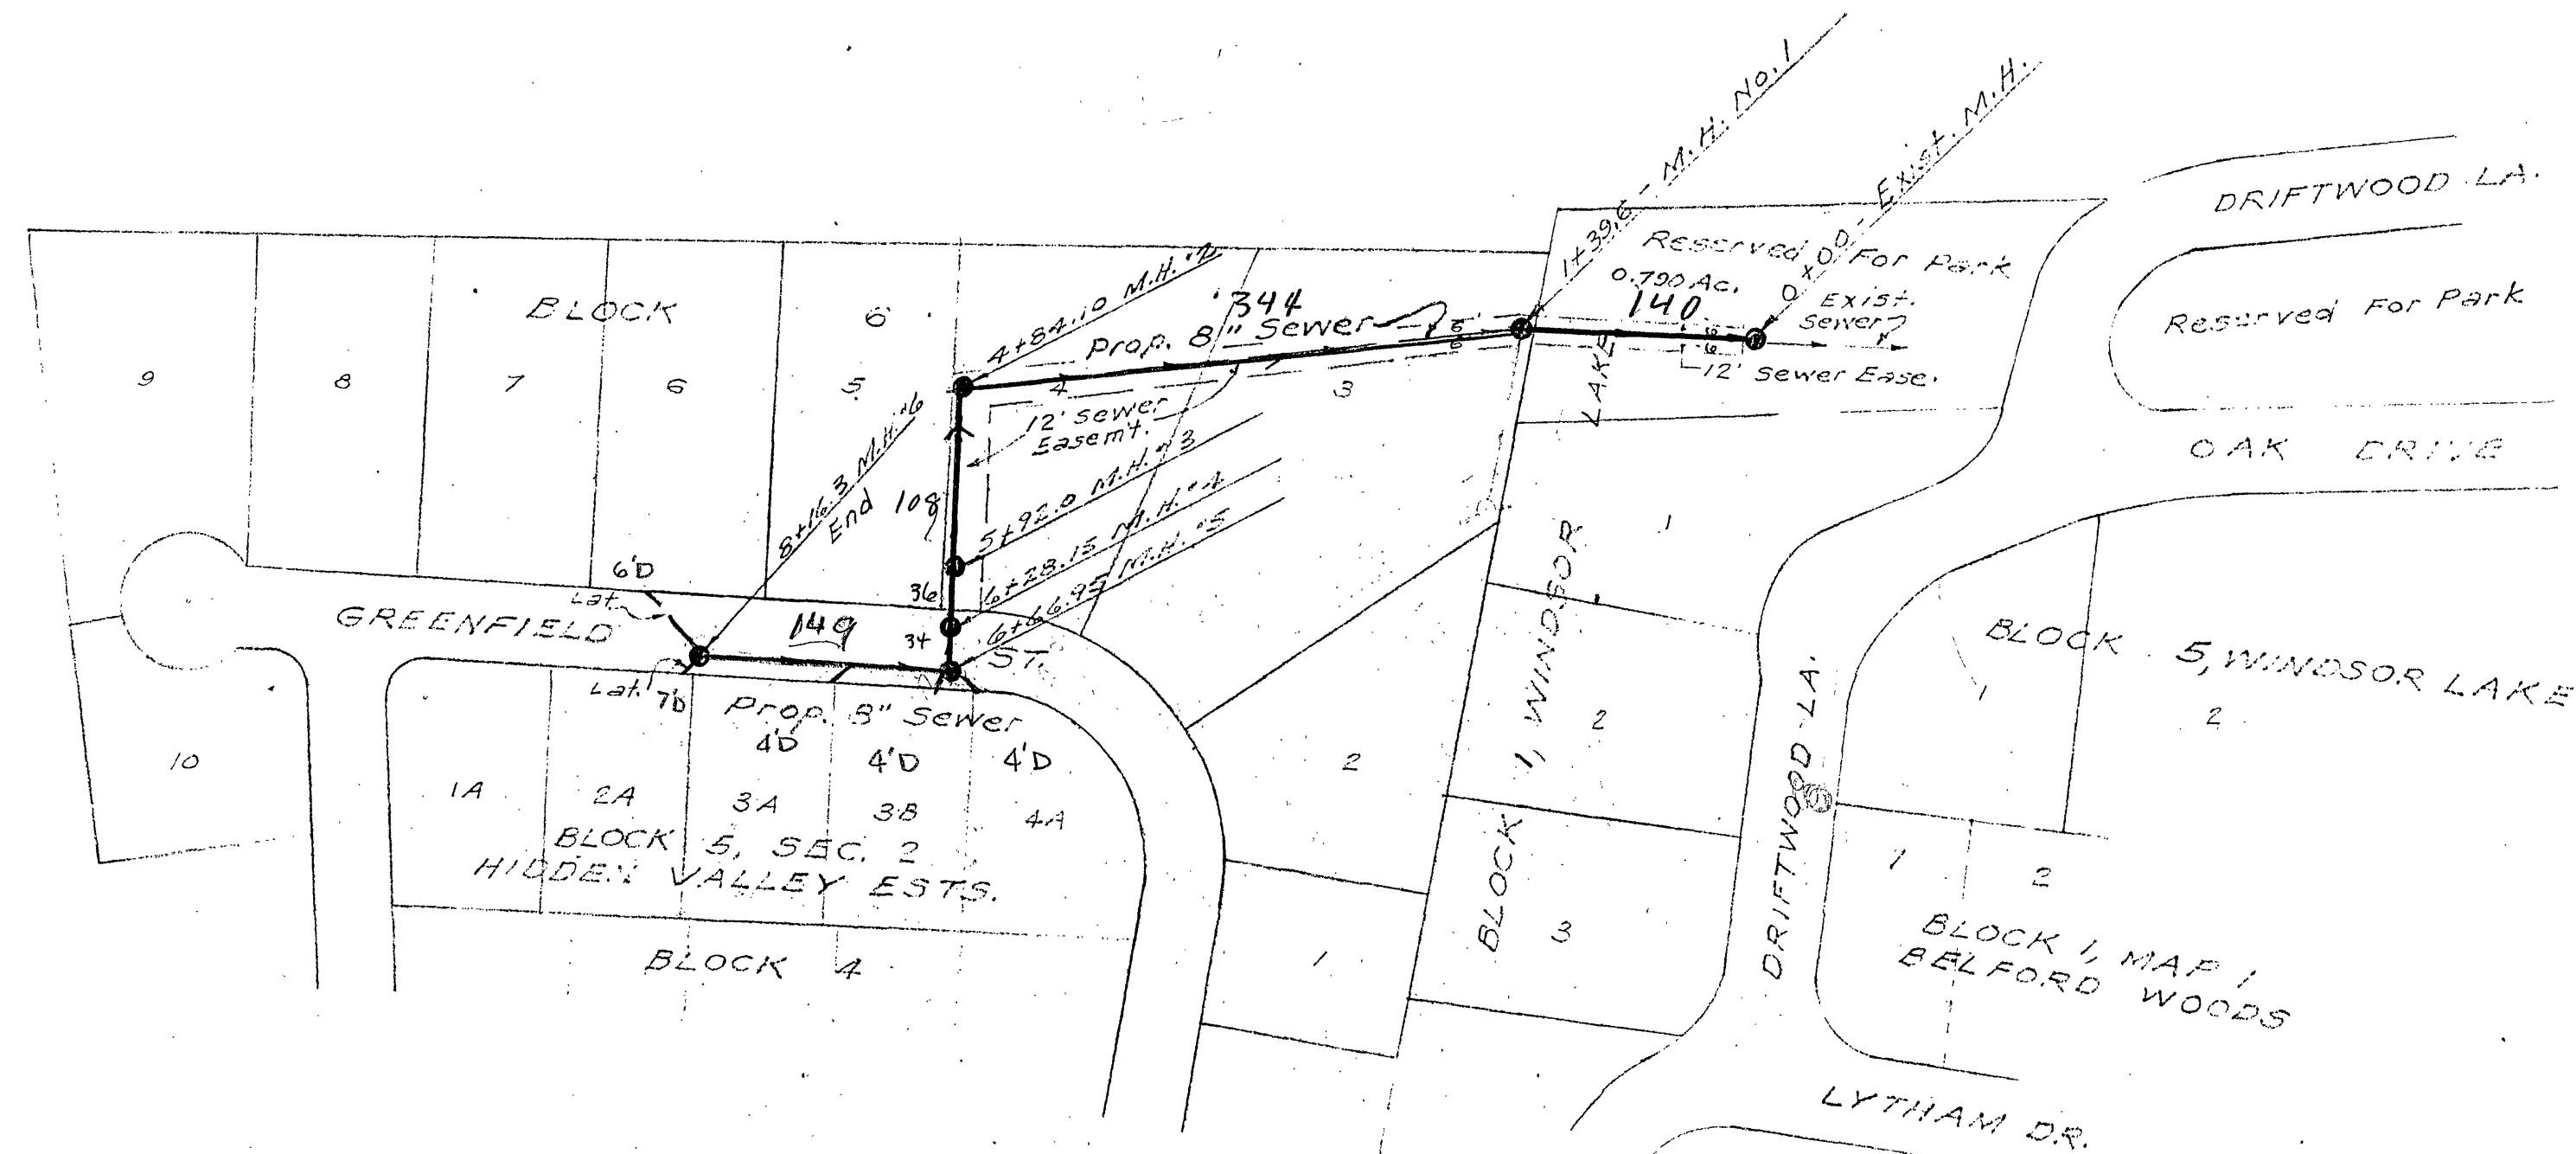


PLAN
Scale: 1"=100'

NOTE:
Sewer To Be Constructed According To
Roanoke City & Roanoke Co. Sanitation
Authority Specifications & Requirements.
Manhole Covers To Have One Pick Hole
in Center Only.

APPROVED:



James H. K... dated 8/1/65
Exec. Dir. Roanoke Co. San. Authority

PROFILE	DATE
SURVEYED	
NOTED	
PLANNED	
CONSTRUCTED	
NO.	

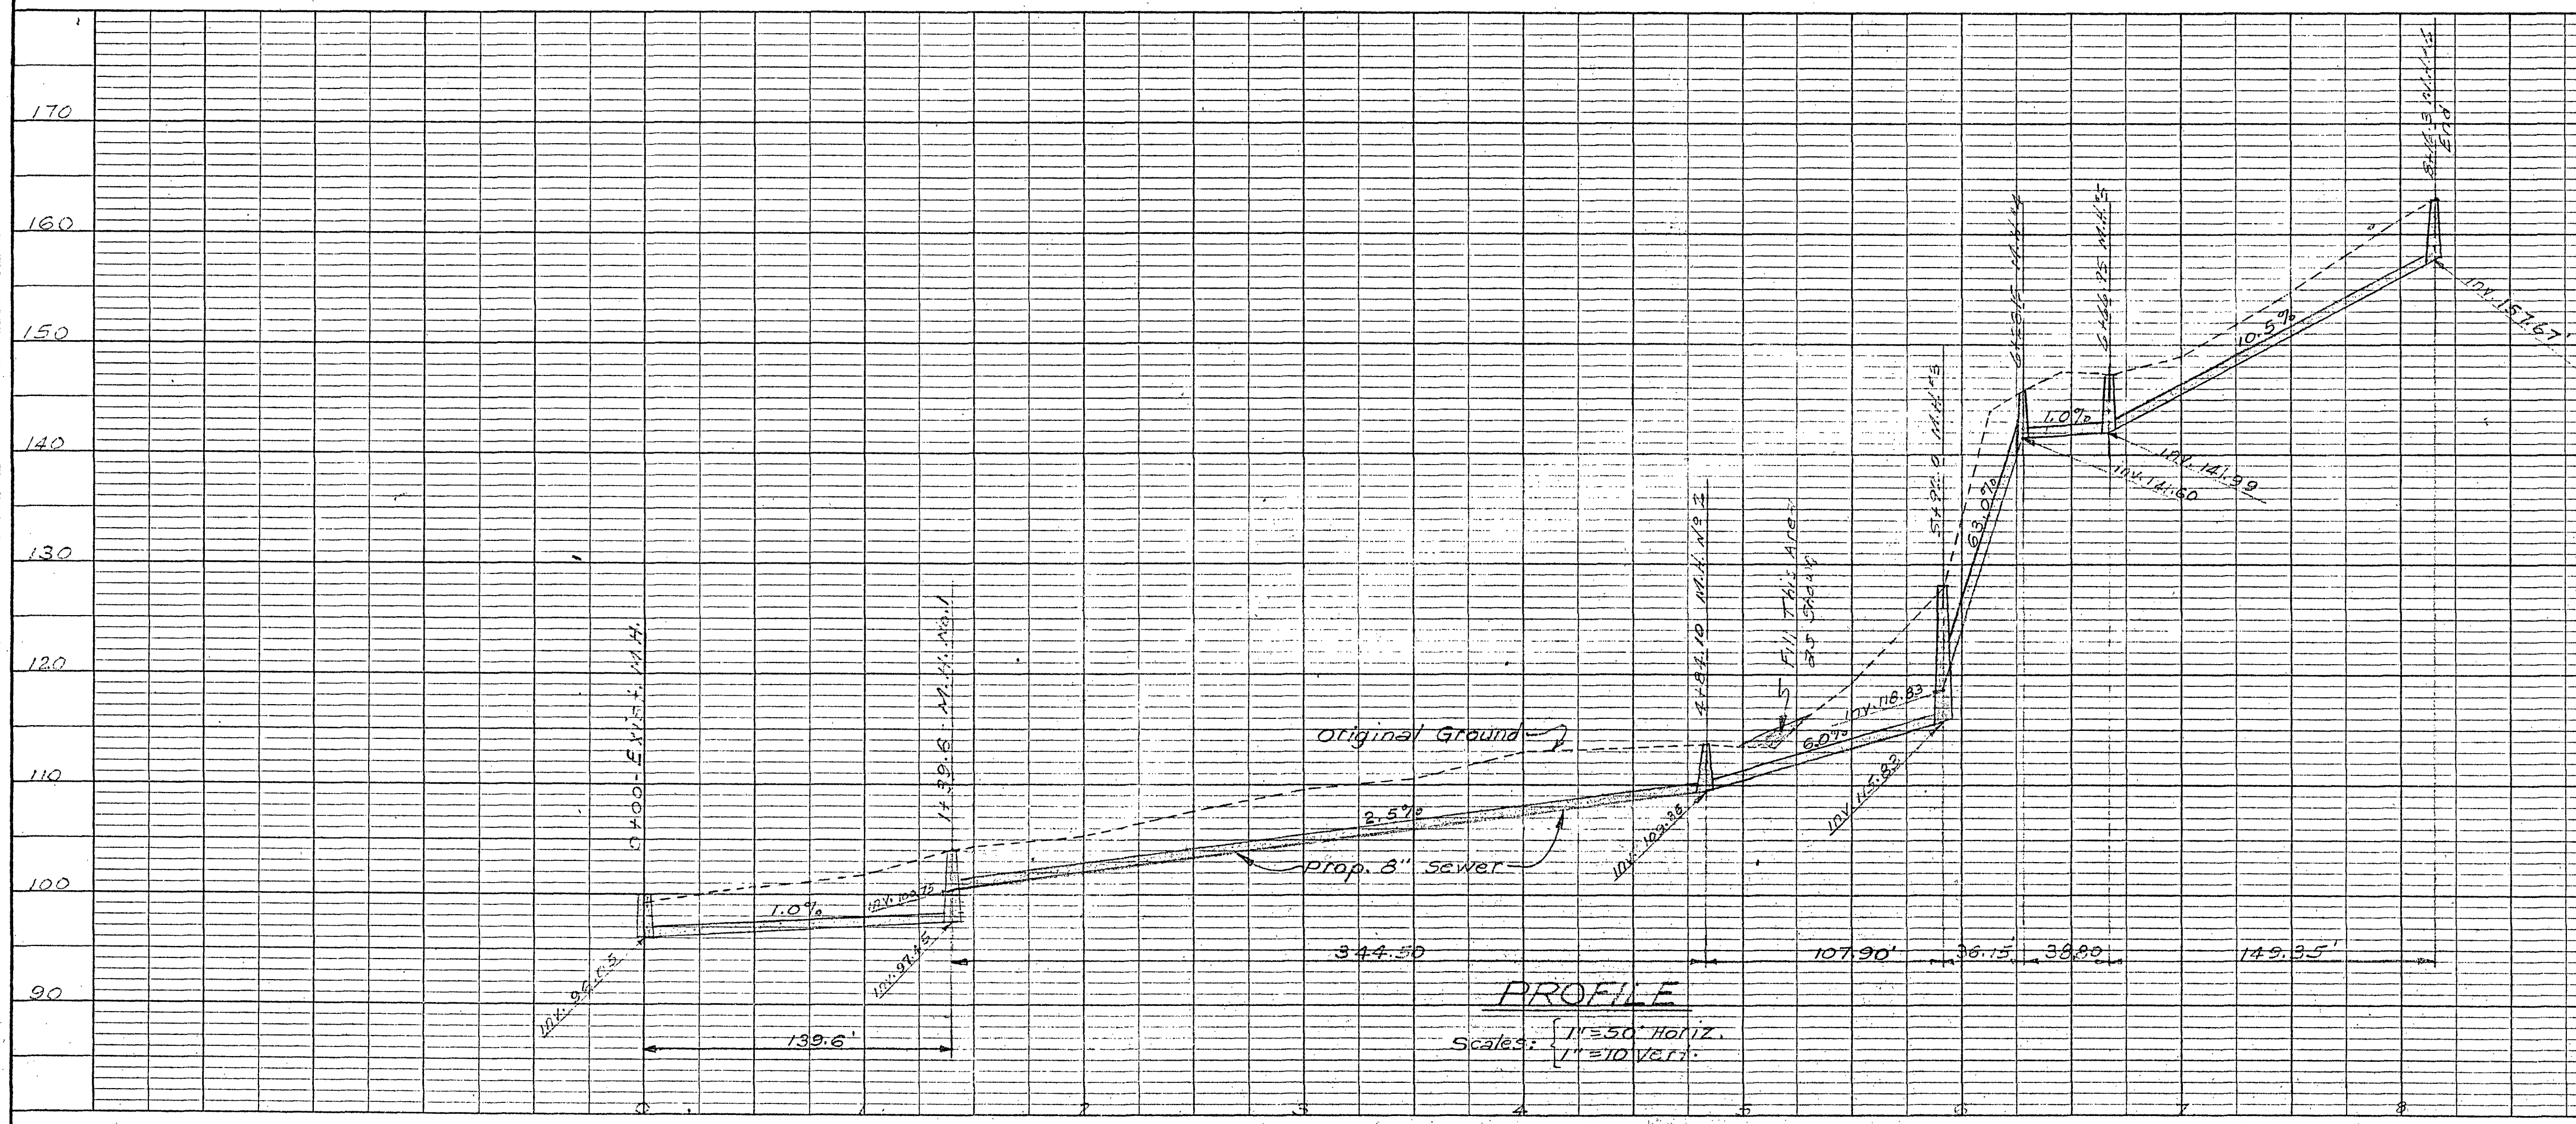

PROFILE
Scale: 1"=50' Horiz.
1"=10' Vert.

REVISION APPROVED:
James H. K... dated 11/30/65
Exec. Director Roanoke Co. San. Authority
William J. Clark dated 12-8-65
City Engineer, Roanoke, Va.

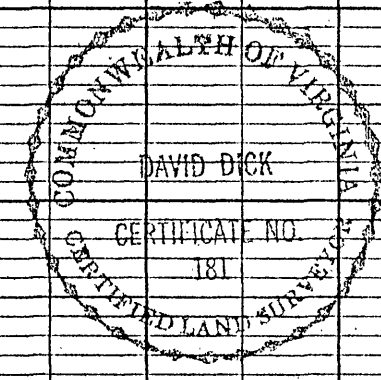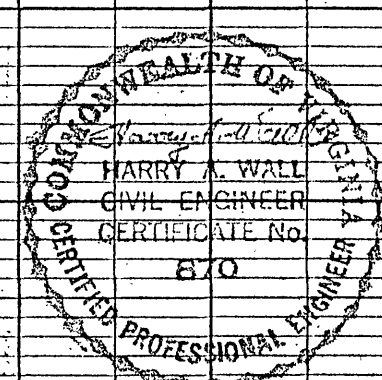

PLAN & PROFILE
OF
8" SEWER FROM LOT 2A
BLOCK 3, SEC. 2, HIDDEN
VALLEY ESTATES TO
EXIST. M.H. IN BLOCK 1
WINDSOR LAKE

MADE FOR L.L. RUSH
ROANOKE CO. VIRGINIA
BY: David Dick & Harry A. Wall
CIVIL ENGINEERS & SURVEYORS
DATE: Aug. 16, 1965 SCALE: AS SHOWN

REVISED
Nov. 30, 1965
Alignment changed
shifted to Block 6,
Hidden Valley Estates.