
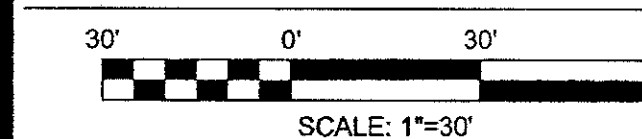
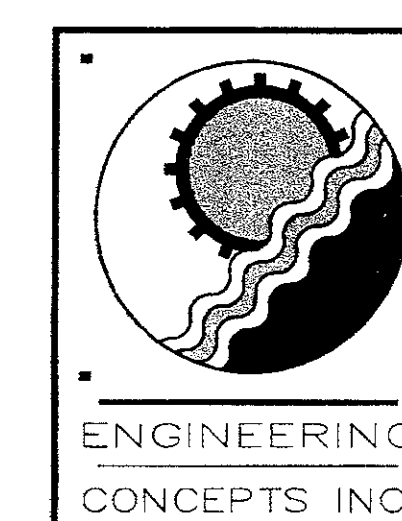
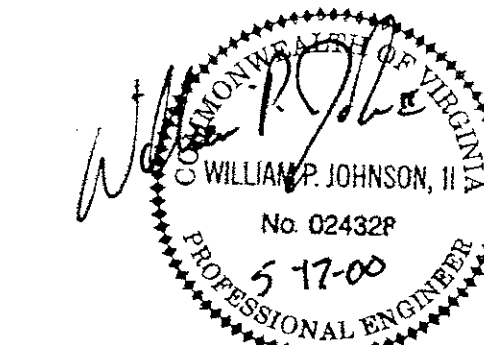
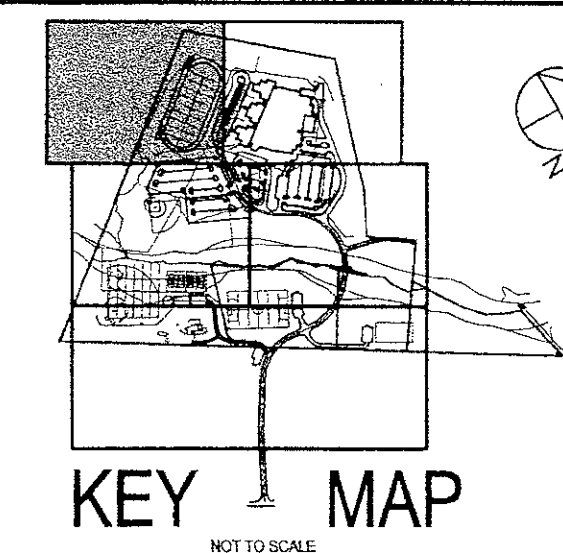


SCHEDULE OF UG CONDUITS			
GROUP TYPE	(QUANTITY) SIZE	USE	REMARKS
(A)	(2) 5" (2) 4" (1) 4" (2) 2"	PRIMARY ELEC SERVICE TELEPHONE SERVICE CABLE TV SERVICE SITE LIGHTING	CONCRETE ENCASED, EXTEND CONDUITS 2'-0" BEYOND CURB, SIDEWALK OR EDGE OF PAVEMENT. CAP ENDS OF ALL CONDUITS. CONDUITS SHALL BE MINIMUM 3'-0" BELOW GRADE.
(B)	(2) 5" (2) 2"	PRIMARY ELEC SERVICE SITE LIGHTING	
(C)	(2) 2"	SITE LIGHTING	
(D)	(2) 4" (1) 4" (2) 2"	TELEPHONE SERVICE CABLE TV SERVICE SITE LIGHTING	
(E)	(2) 4" (1) 4"	TELEPHONE SERVICE CABLE TV SERVICE	

DEVOTES EXISTING STRUCTURES
TO BE DEMOLISHED OR RELOCATED
AS NOTED

- NOTES:
- ALL CURB RADII SHALL BE 5.0' UNLESS OTHERWISE SHOWN.
 - DIMENSIONS ARE FROM FACE OF CURB TO FACE OF CURB UNLESS OTHERWISE SHOWN.
 - ALL CLEANOUTS WITHIN TRAVEL WAYS SHALL BE TRAFFIC BEARING DESIGN.
 - ALL CLEANOUTS LOCATED WITHIN FUTURE COURTYARDS, PLAZA, OR SIDEWALK AREAS WILL BE FLUSH SET WITH CONCRETE ELEVATIONS AND CAPPED WITH BRASS CAP.
 - ALL CURB ENDINGS SHALL BE TAPERED TO EDGE OF PAVEMENT ELEVATION OVER THE LAST 2 FEET OF INSTALLED LENGTH.
 - REFER TO ARCHITECTURAL PLANS FOR ALL BUILDING DIMENSIONS AND DETAILS.

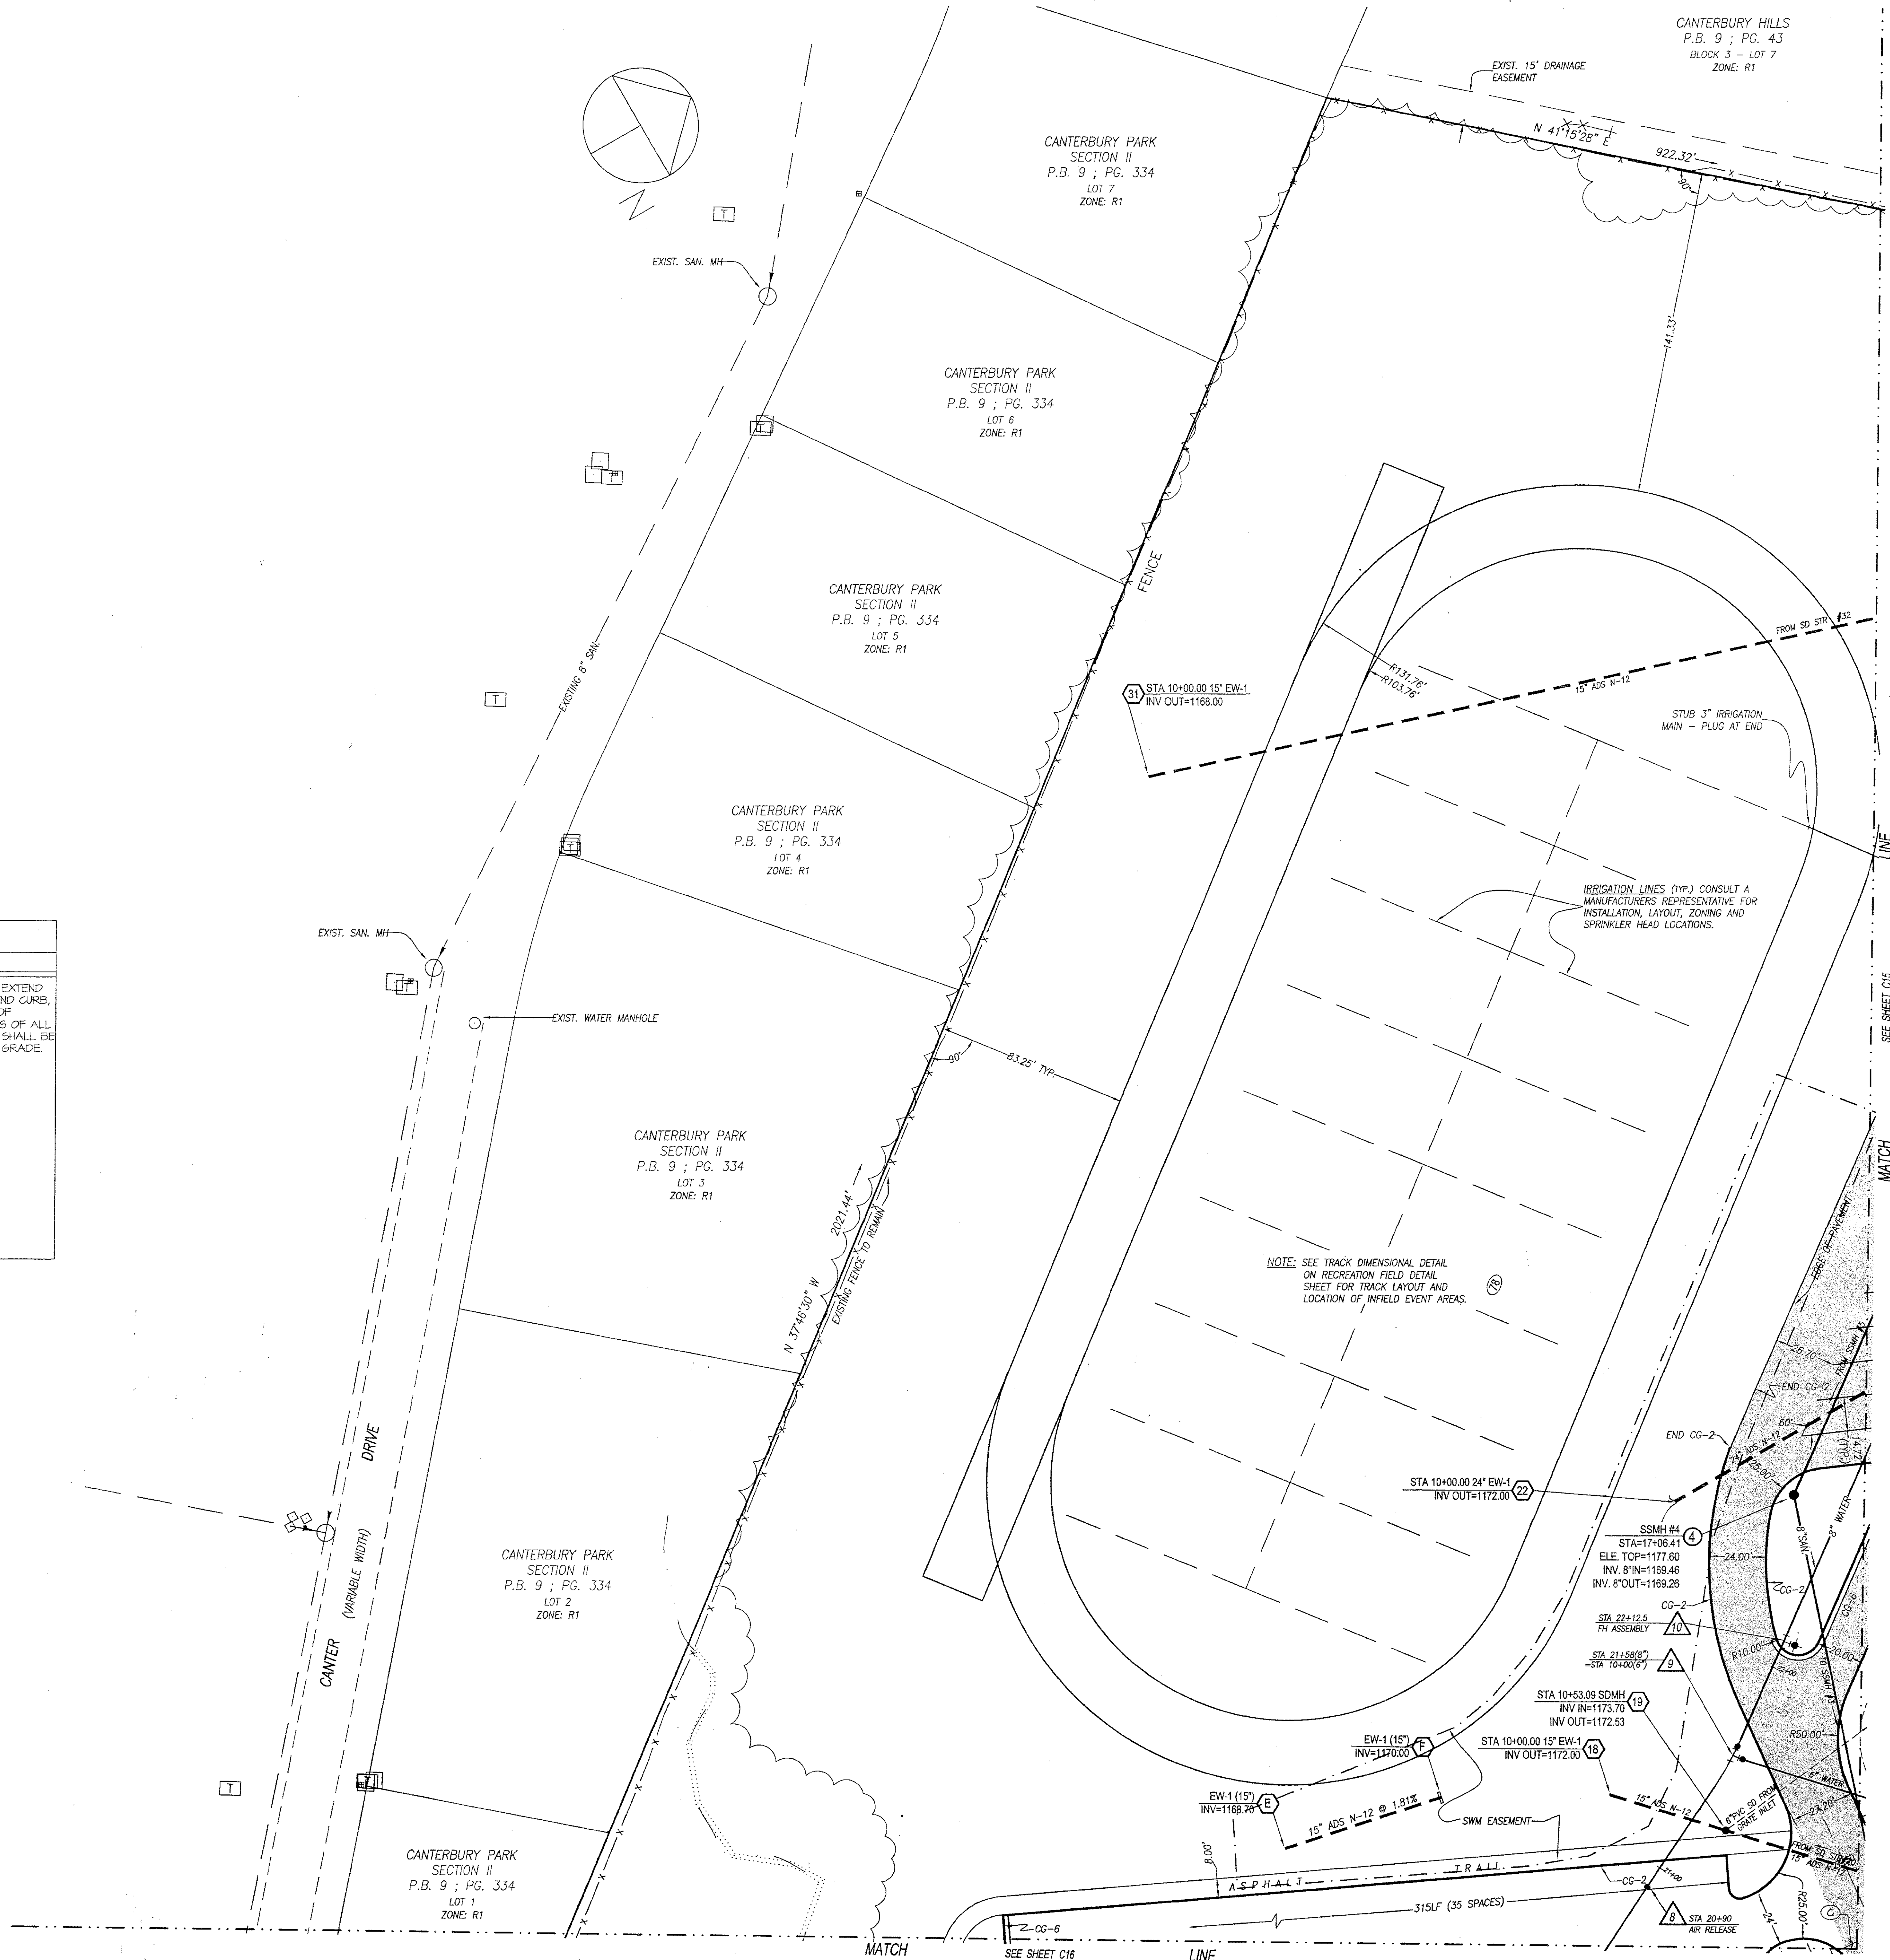

EARLY SITE PACKAGE
MAY 17, 2000

**SOUTH COUNTY
HIGH SCHOOL**



ROANOKE COUNTY, VIRGINIA

Architecture
Engineering
Planning
Interiors

SFCS

Sherertz Franklin Crawford Shaffner Inc.
305 S. Jefferson St., Roanoke, VA 24011
Phone 540 344-6664
FAX 540 343-6925
eMail sfcs.com

PROJECT DESIGNER	: SFCS
PROJECT ARCHITECT	: SFCS
PROJECT ENGINEER	: ECI
DRAWN BY	: ECI
CHECKED BY	: ECI
APPROVED BY	: ECI
NO.	REVISION DESCRIPTION DATE

DRAWING TITLE
**SITE DIMENSIONAL
AND UTILITIES PLAN**

COMM. NO. 49001	DATE MAY 17, 2000
DRAWING C/4	SHEET 14 OF 30