
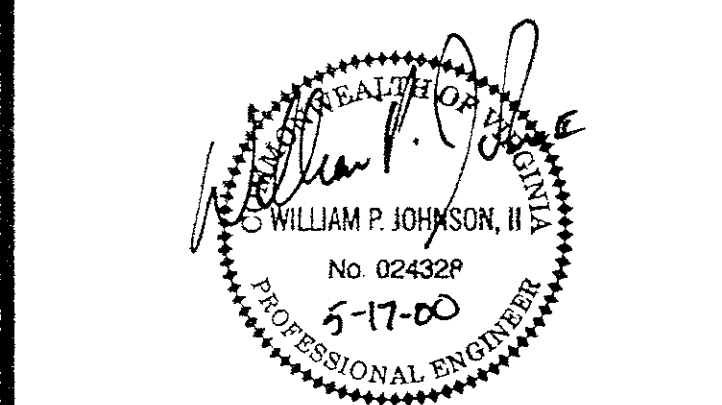
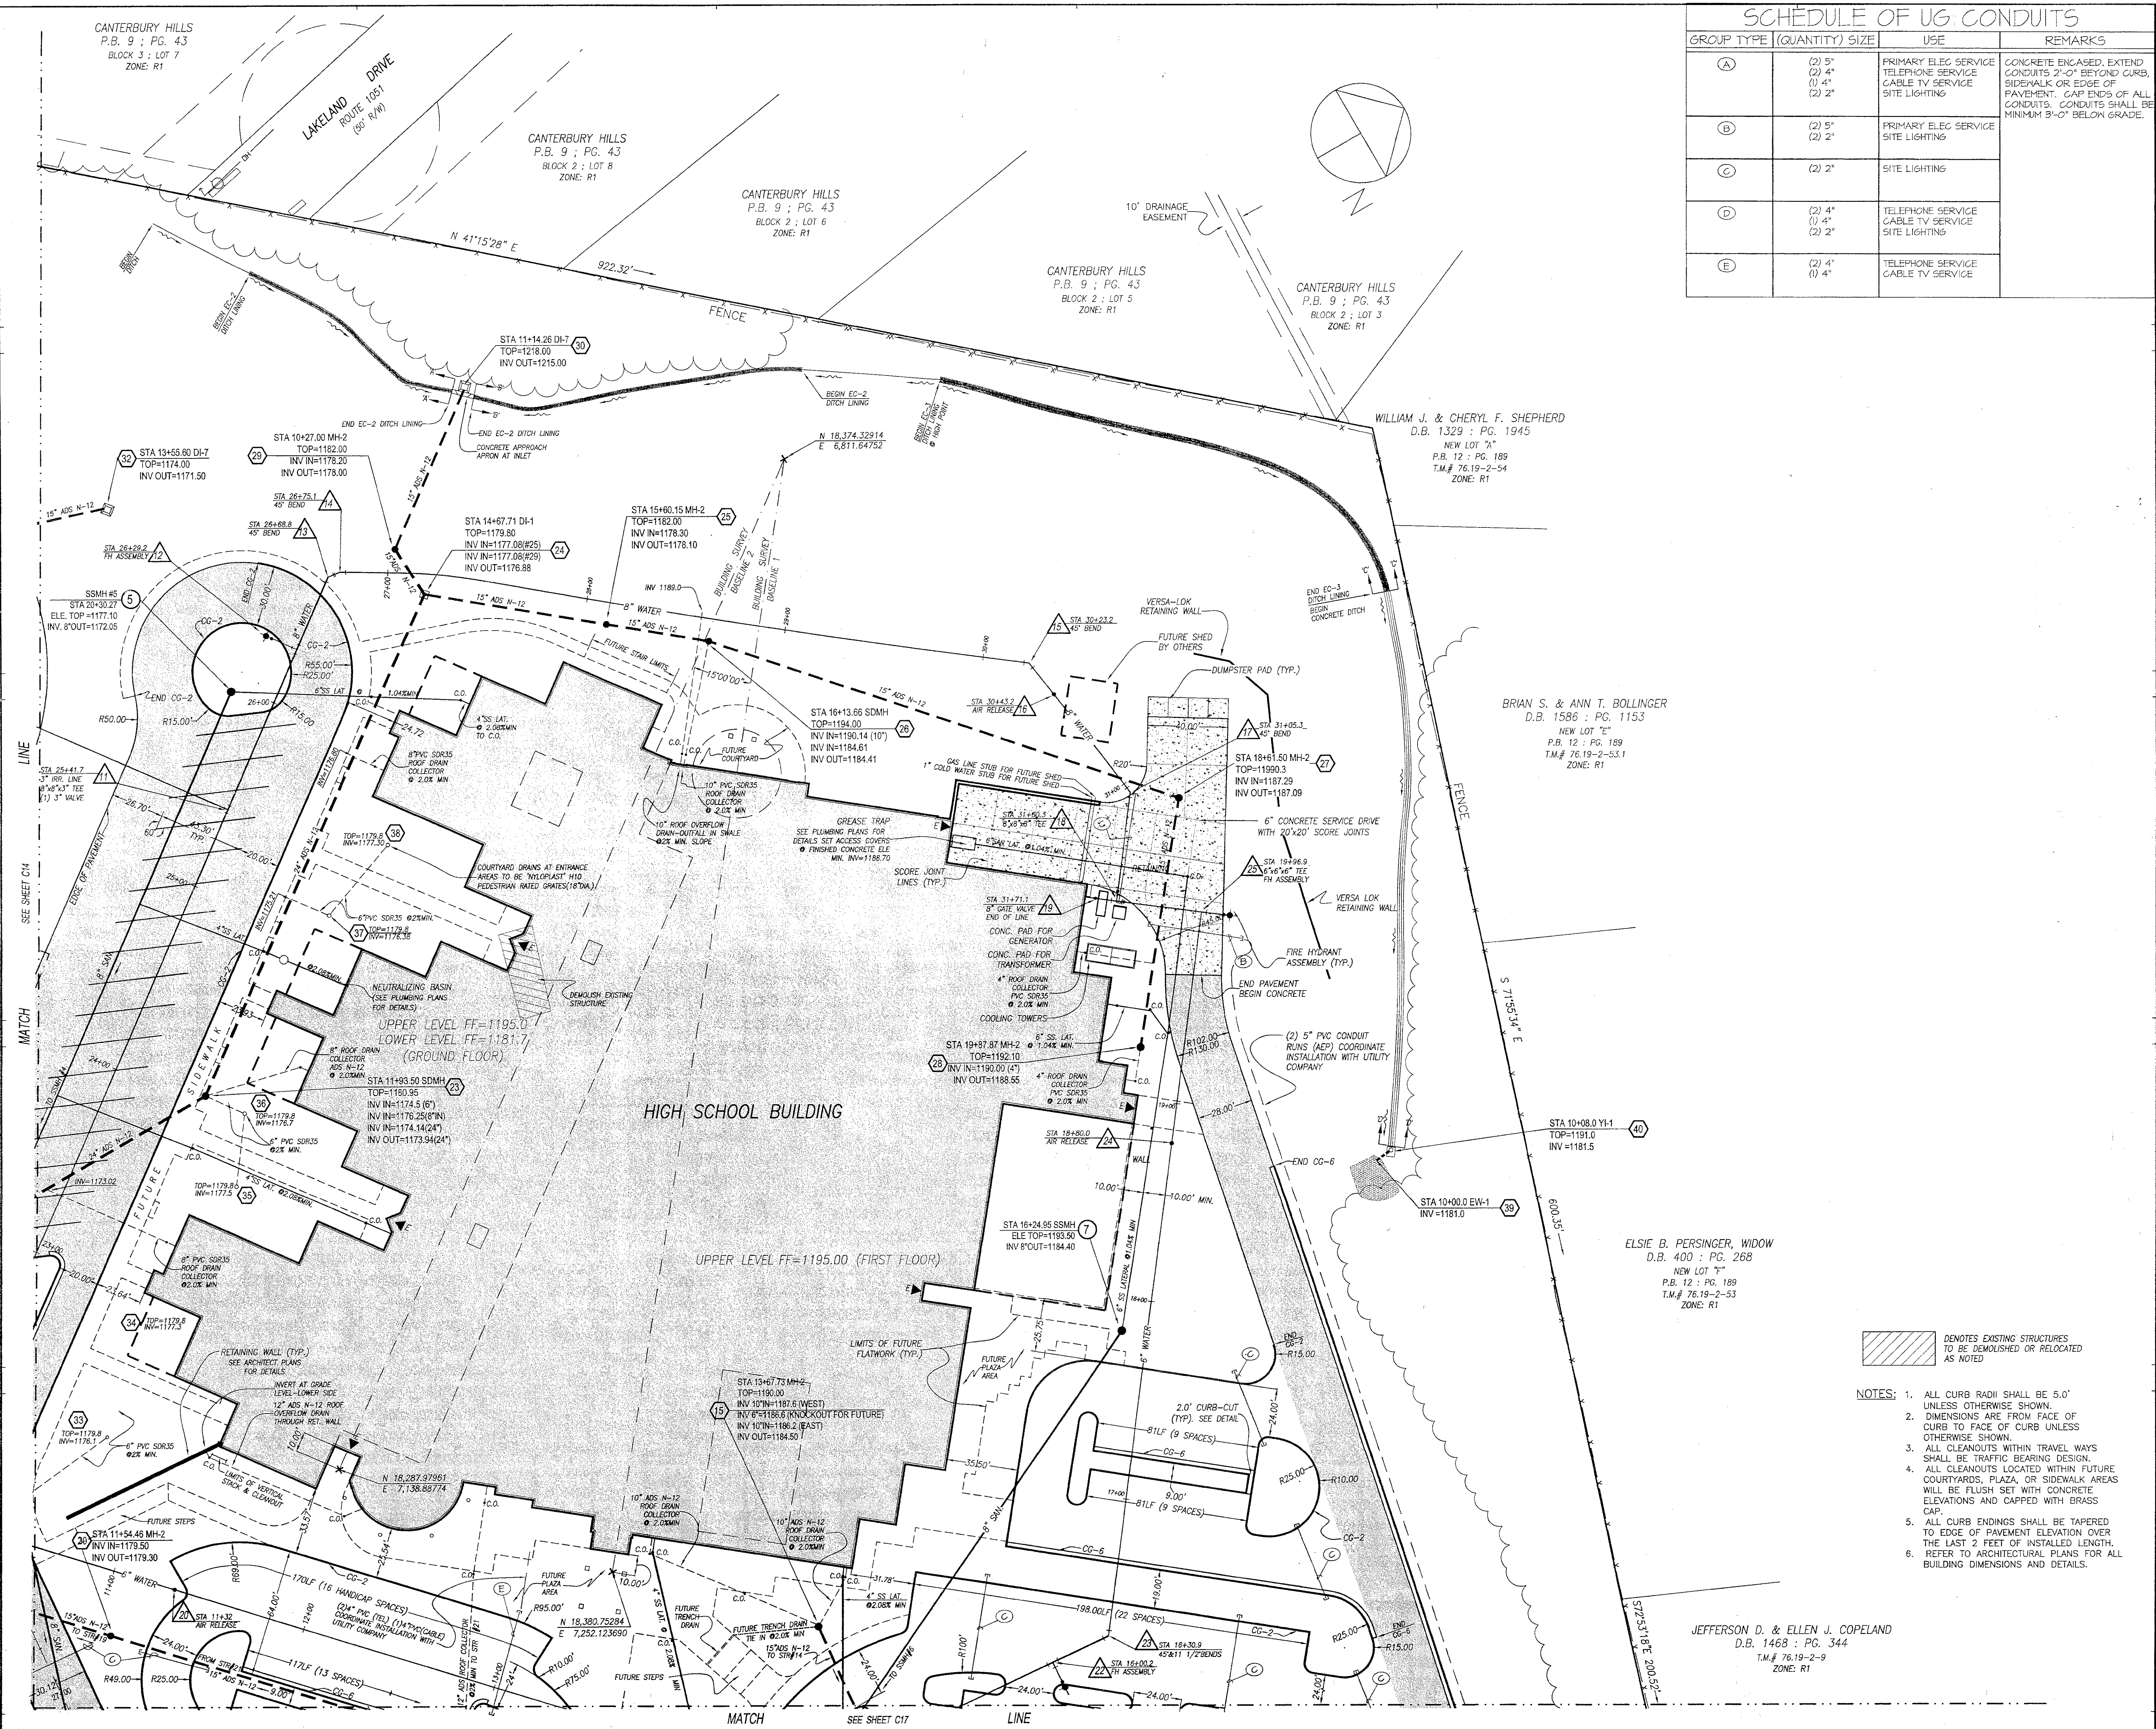


SCHEDULE OF UG CONDUITS			
GROUP TYPE	QUANTITY	SIZE	USE
(A)	(2) 5"	(2) 4"	PRIMARY ELEC SERVICE
(B)	(2) 5"	(2) 4"	TELEPHONE SERVICE
(C)	(2) 2"	(2) 2"	CABLE TV SERVICE
(D)	(2) 2"	(2) 2"	SITE LIGHTING
(E)	(2) 4"	(2) 4"	TELEPHONE SERVICE
(F)	(2) 4"	(2) 4"	CABLE TV SERVICE

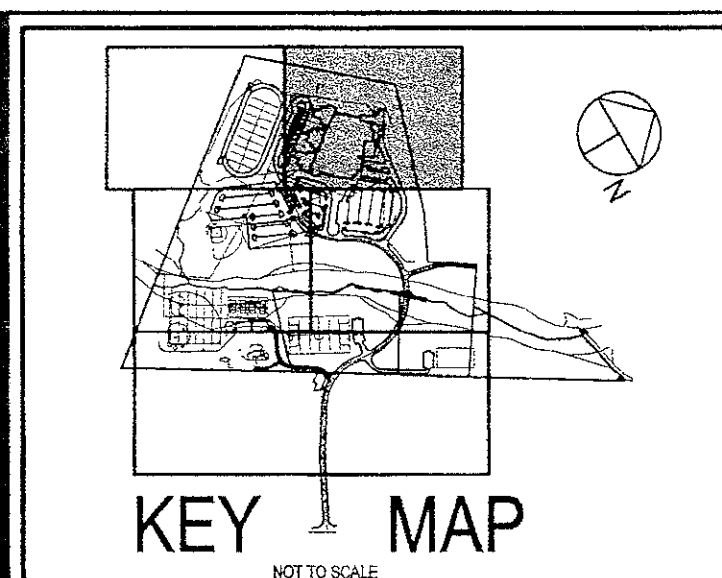

ENGINEERING CONCEPTS INC.
 20 South Roanoke St.
 Fincastle, Virginia 24090
 540.473.1253 540.473.1254 (Fax)
 email@engineeringconcepts.com

SCALE: 1"=30'

EARLY SITE PACKAGE
 MAY 17, 2000

SOUTH COUNTY HIGH SCHOOL

ROANOKE COUNTY, VIRGINIA

Architecture
 Engineering
 Planning
 Interiors

SFCS

Sherertz Franklin Crawford Shaffner Inc.
 305 S. Jefferson St., Roanoke, VA 24011
 Phone 540.344-6664
 FAX 540.343-6925
 eMail sfcs.com

PROJECT DESIGNER	: SFCS
PROJECT ARCHITECT	: SFCS
PROJECT ENGINEER	: ECI
DRAWN BY	: ECI
CHECKED BY	: ECI
APPROVED BY	: ECI
NO.	REVISION DESCRIPTION DATE

DRAWING TITLE
SITE DIMENSIONAL AND UTILITIES PLAN

COMM. NO.	DATE
41001	MAY 17, 2000
DRAWING	SHEET
C15	15 OF 30

NOTES: 1. ALL CURB RADI SHALL BE 5.0' UNLESS OTHERWISE SHOWN.

2. DIMENSIONS ARE FROM FACE OF CURB TO FACE OF CURB UNLESS OTHERWISE SHOWN.
3. ALL CLEANOUTS WITHIN TRAVEL WAYS SHALL BE TRAFFIC BEARING DESIGN.
4. ALL CLEANOUTS LOCATED WITHIN FUTURE COURTYARDS, PLAZA, OR SIDEWALK AREAS WILL BE FLUSH SET WITH CONCRETE ELEVATIONS AND CAPPED WITH BRASS CAP.
5. ALL CURB ENDINGS SHALL BE TAPERED TO EDGE OF PAVEMENT ELEVATION OVER THE LAST 2 FEET OF INSTALLED LENGTH.
6. REFER TO ARCHITECTURAL PLANS FOR ALL BUILDING DIMENSIONS AND DETAILS.