


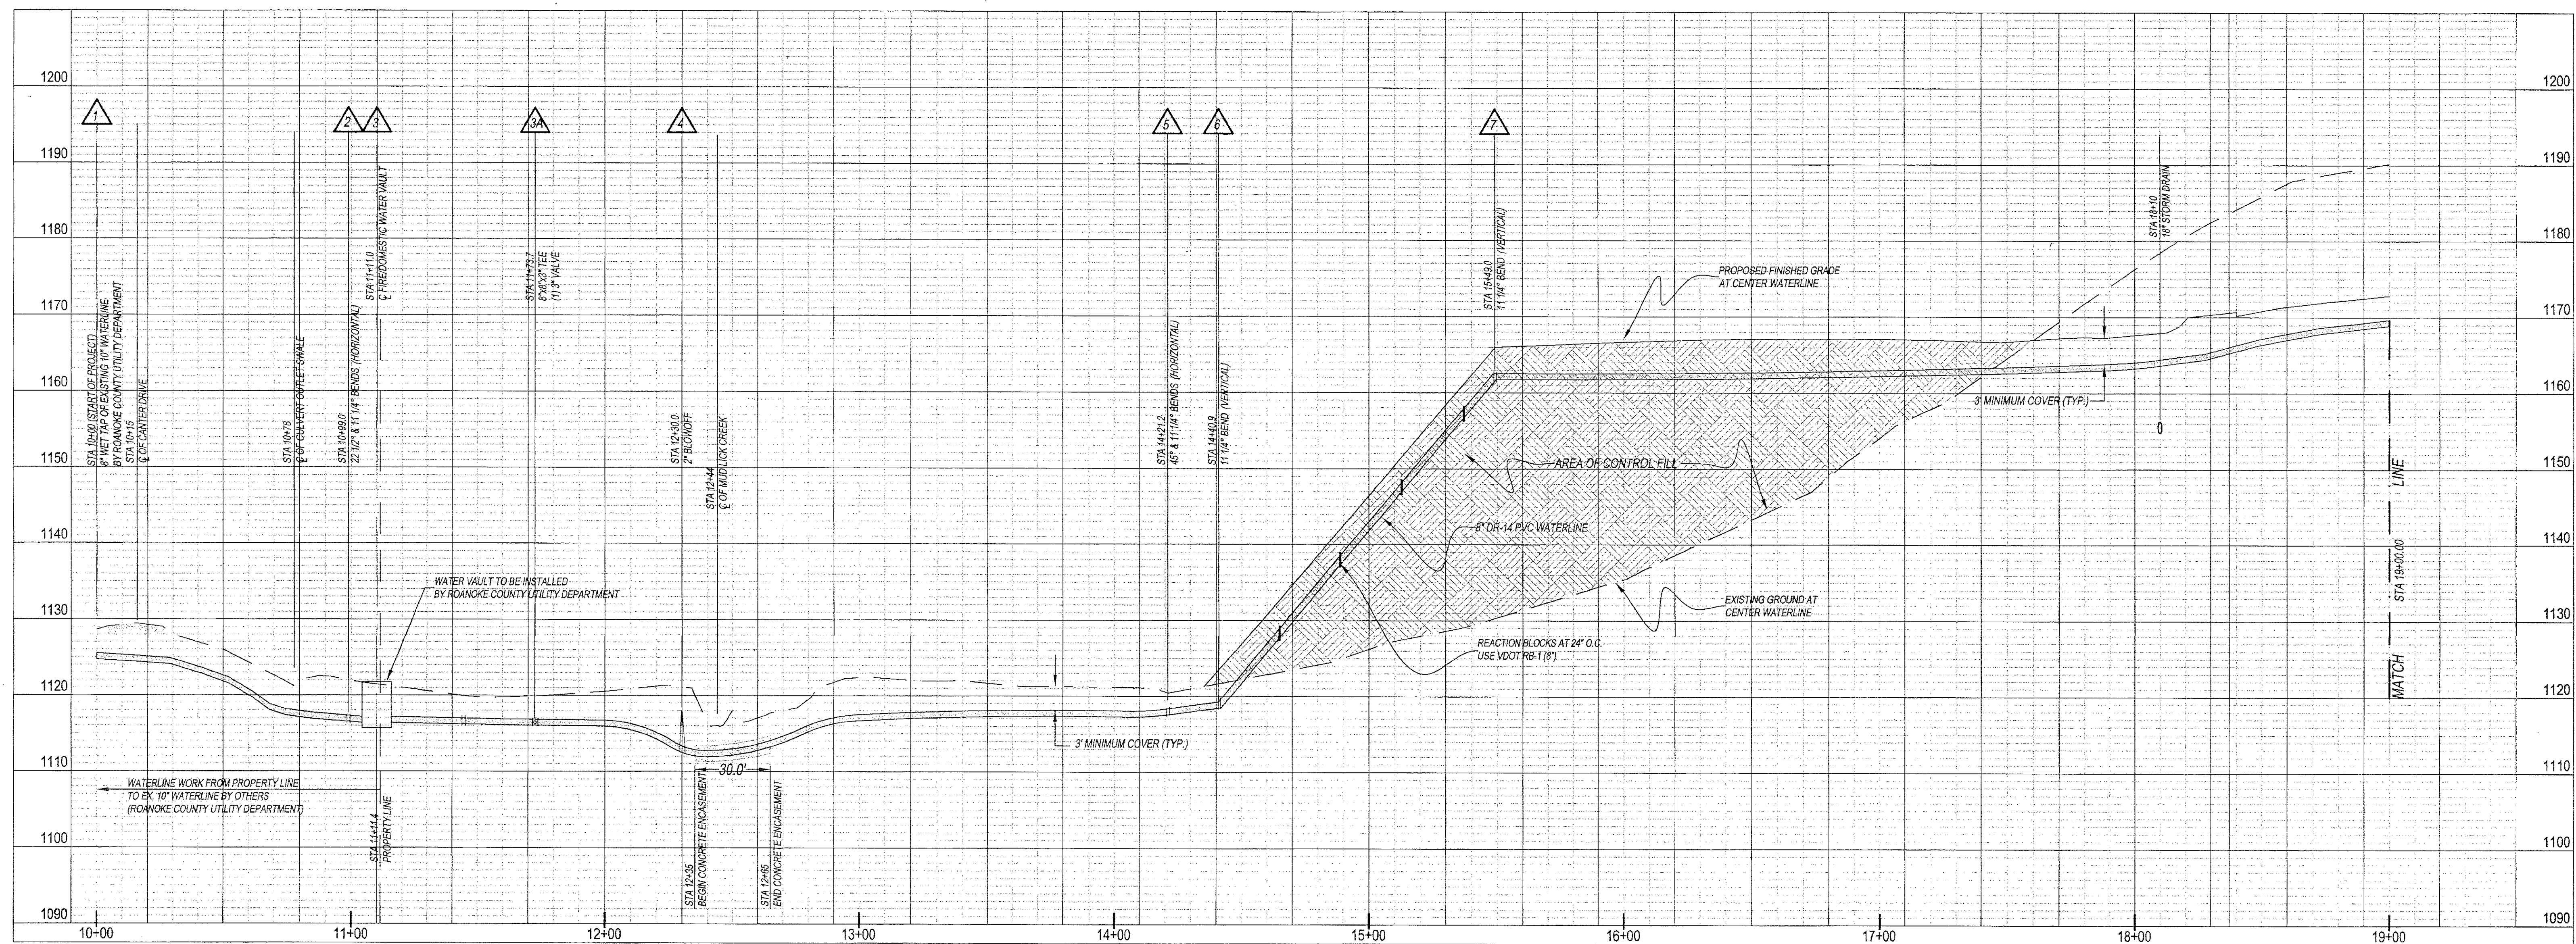


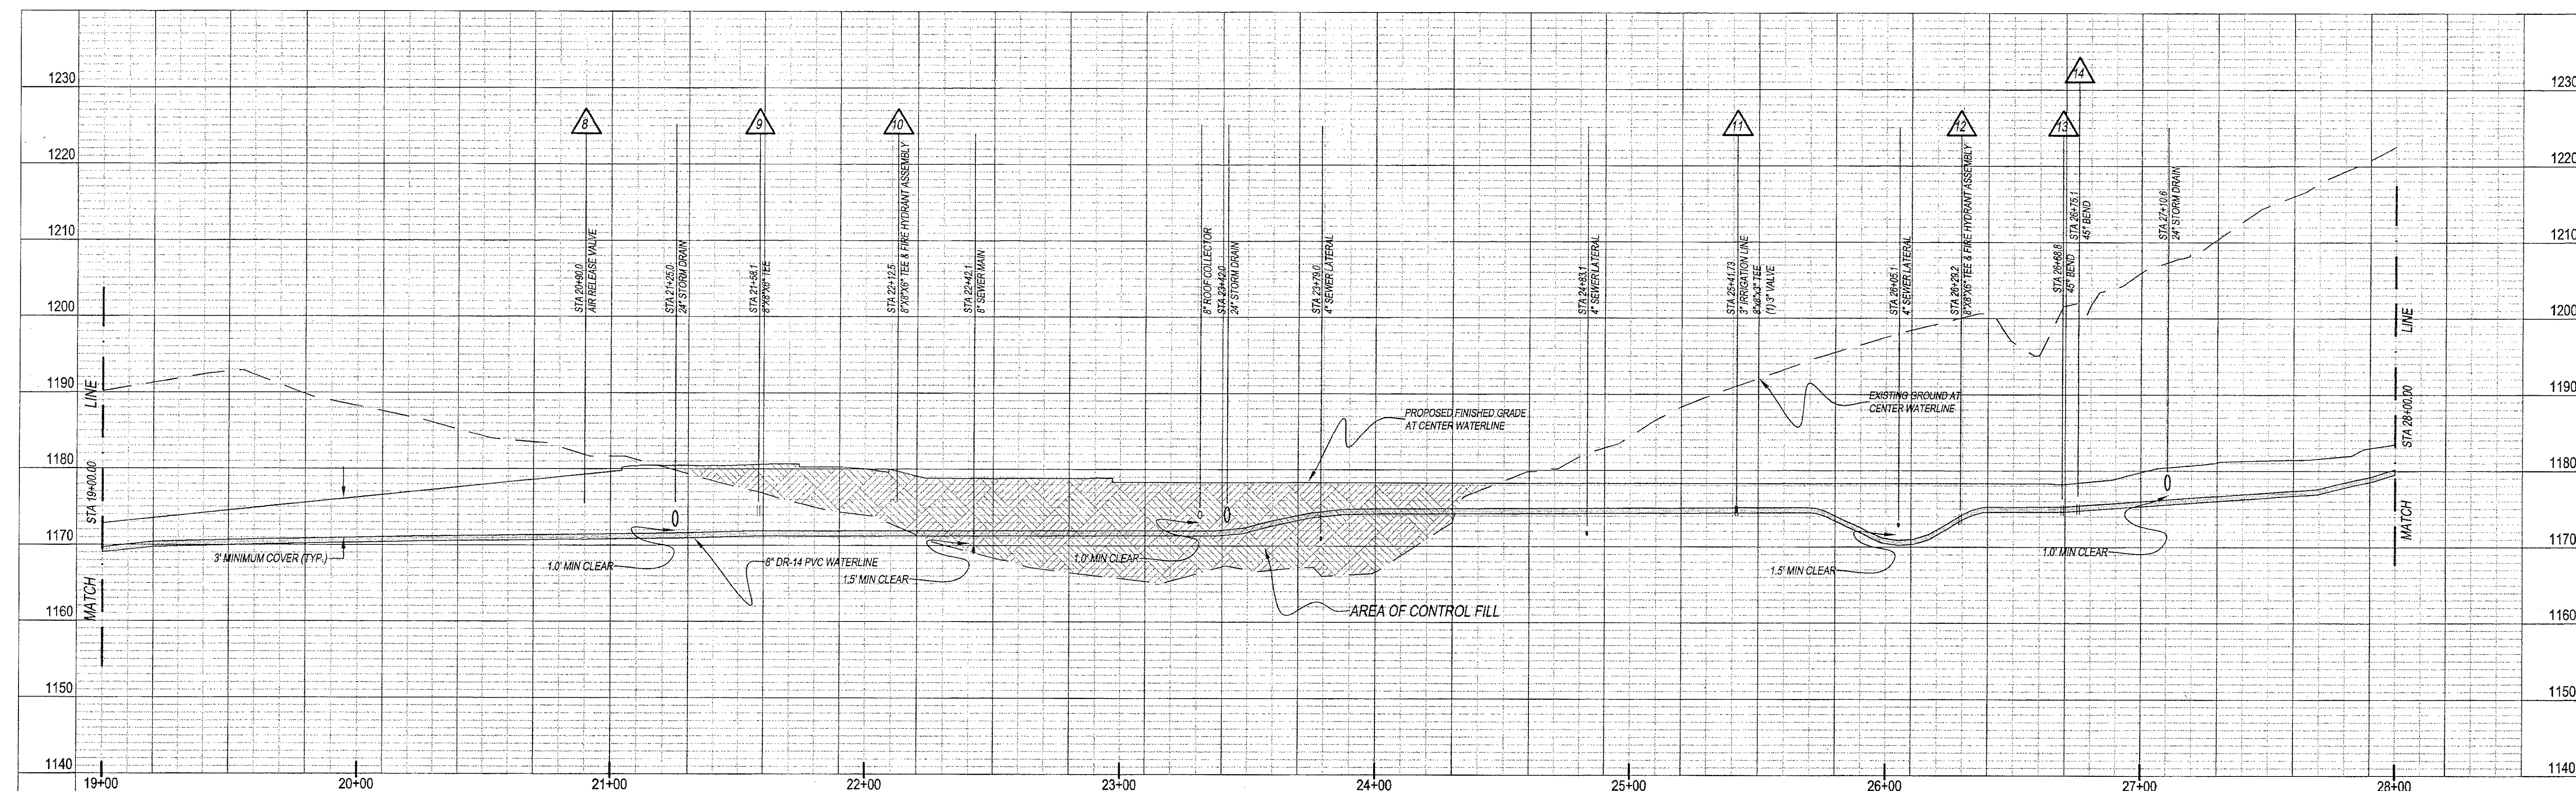


WATERLINE PROFILES
SCALE: H-1"=30'
V-1"=10'

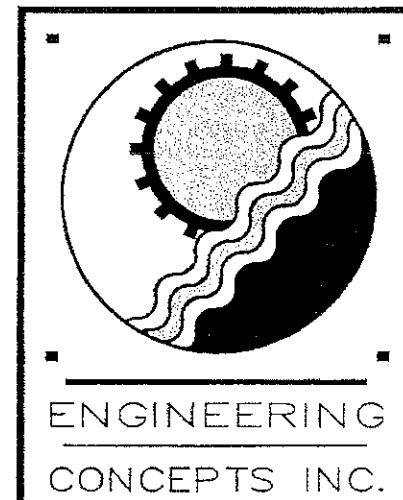

WATERLINE PROFILES
SCALE: H-1"=30'
V-1"=10'

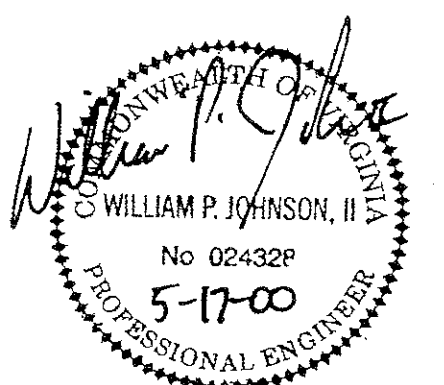

20 South Roanoke St.
Fincastle, Virginia 24090
540.473.1253 540.473.1254(Fax)
email@engineeringconcepts.com

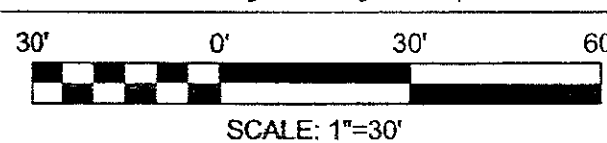

EARLY SITE PACKAGE
MAY 17, 2000

**SOUTH COUNTY
HIGH SCHOOL**



ROANOKE COUNTY, VIRGINIA

Architecture
Engineering
Planning
Interiors

SFCS

Sherertz Franklin Crawford Shaffner Inc.
305 S. Jefferson St., Roanoke, VA 24011
Phone 540 344-6664
FAX 540 343-6925
email sfcs.com

PROJECT DESIGNER	:	SFCS	
PROJECT ARCHITECT	:	SFCS	
PROJECT ENGINEER	:	ECI	
DRAWN BY	:	ECI	
CHECKED BY	:	ECI	
APPROVED BY	:	ECI	
NO.	REVISION	DESCRIPTION	DATE

DRAWING TITLE
**WATERLINE
PROFILES**

COMM. NO. 49001	DATE MAY 17, 2000
DRAWING	SHEET

C23

23 OF 30

MENU

CAAD VERSION ACAD R14	PLOT SCALE 1:1	PLOT DATE
COMM. NO.		
DRAWING NO.		