

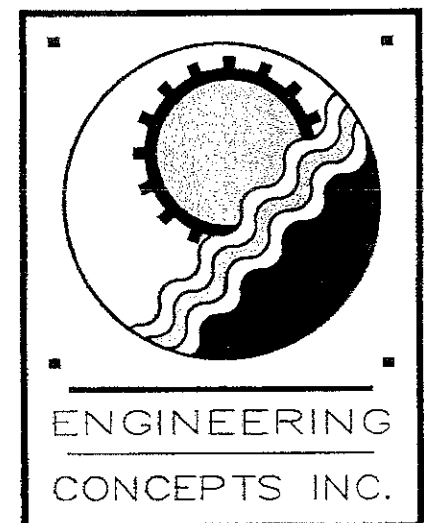
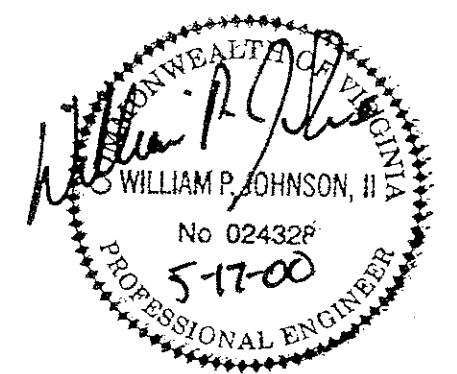
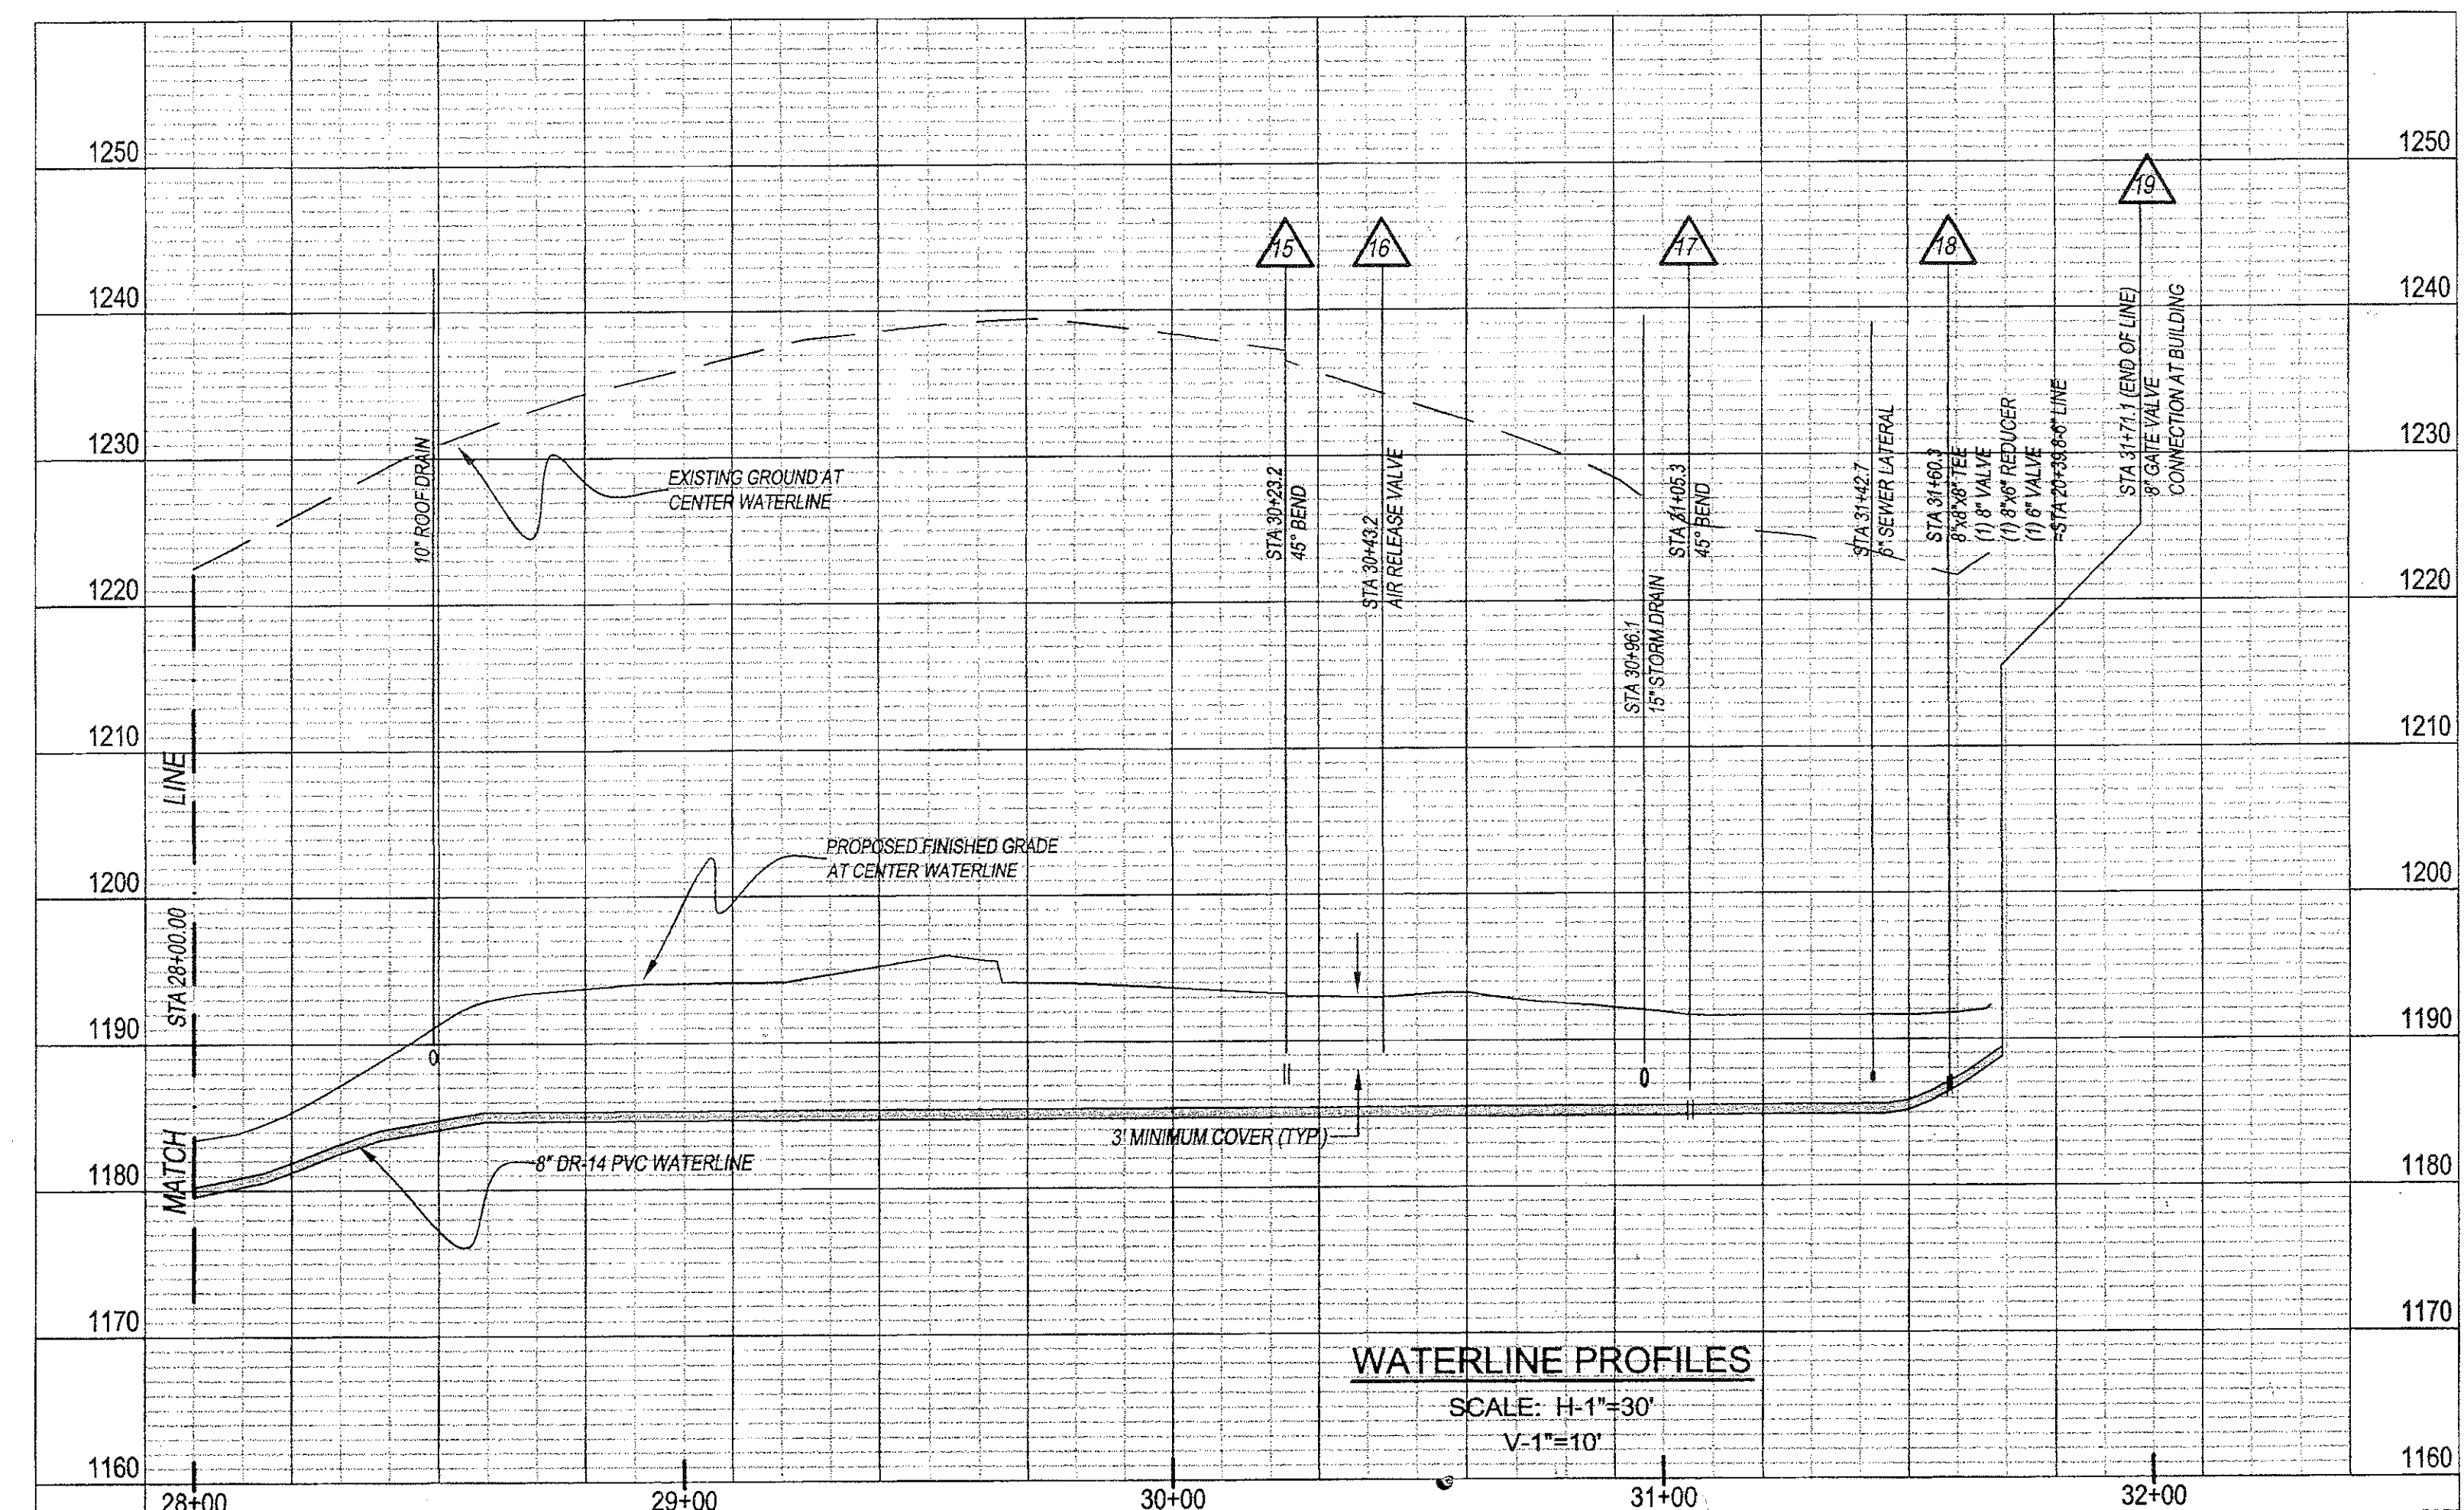
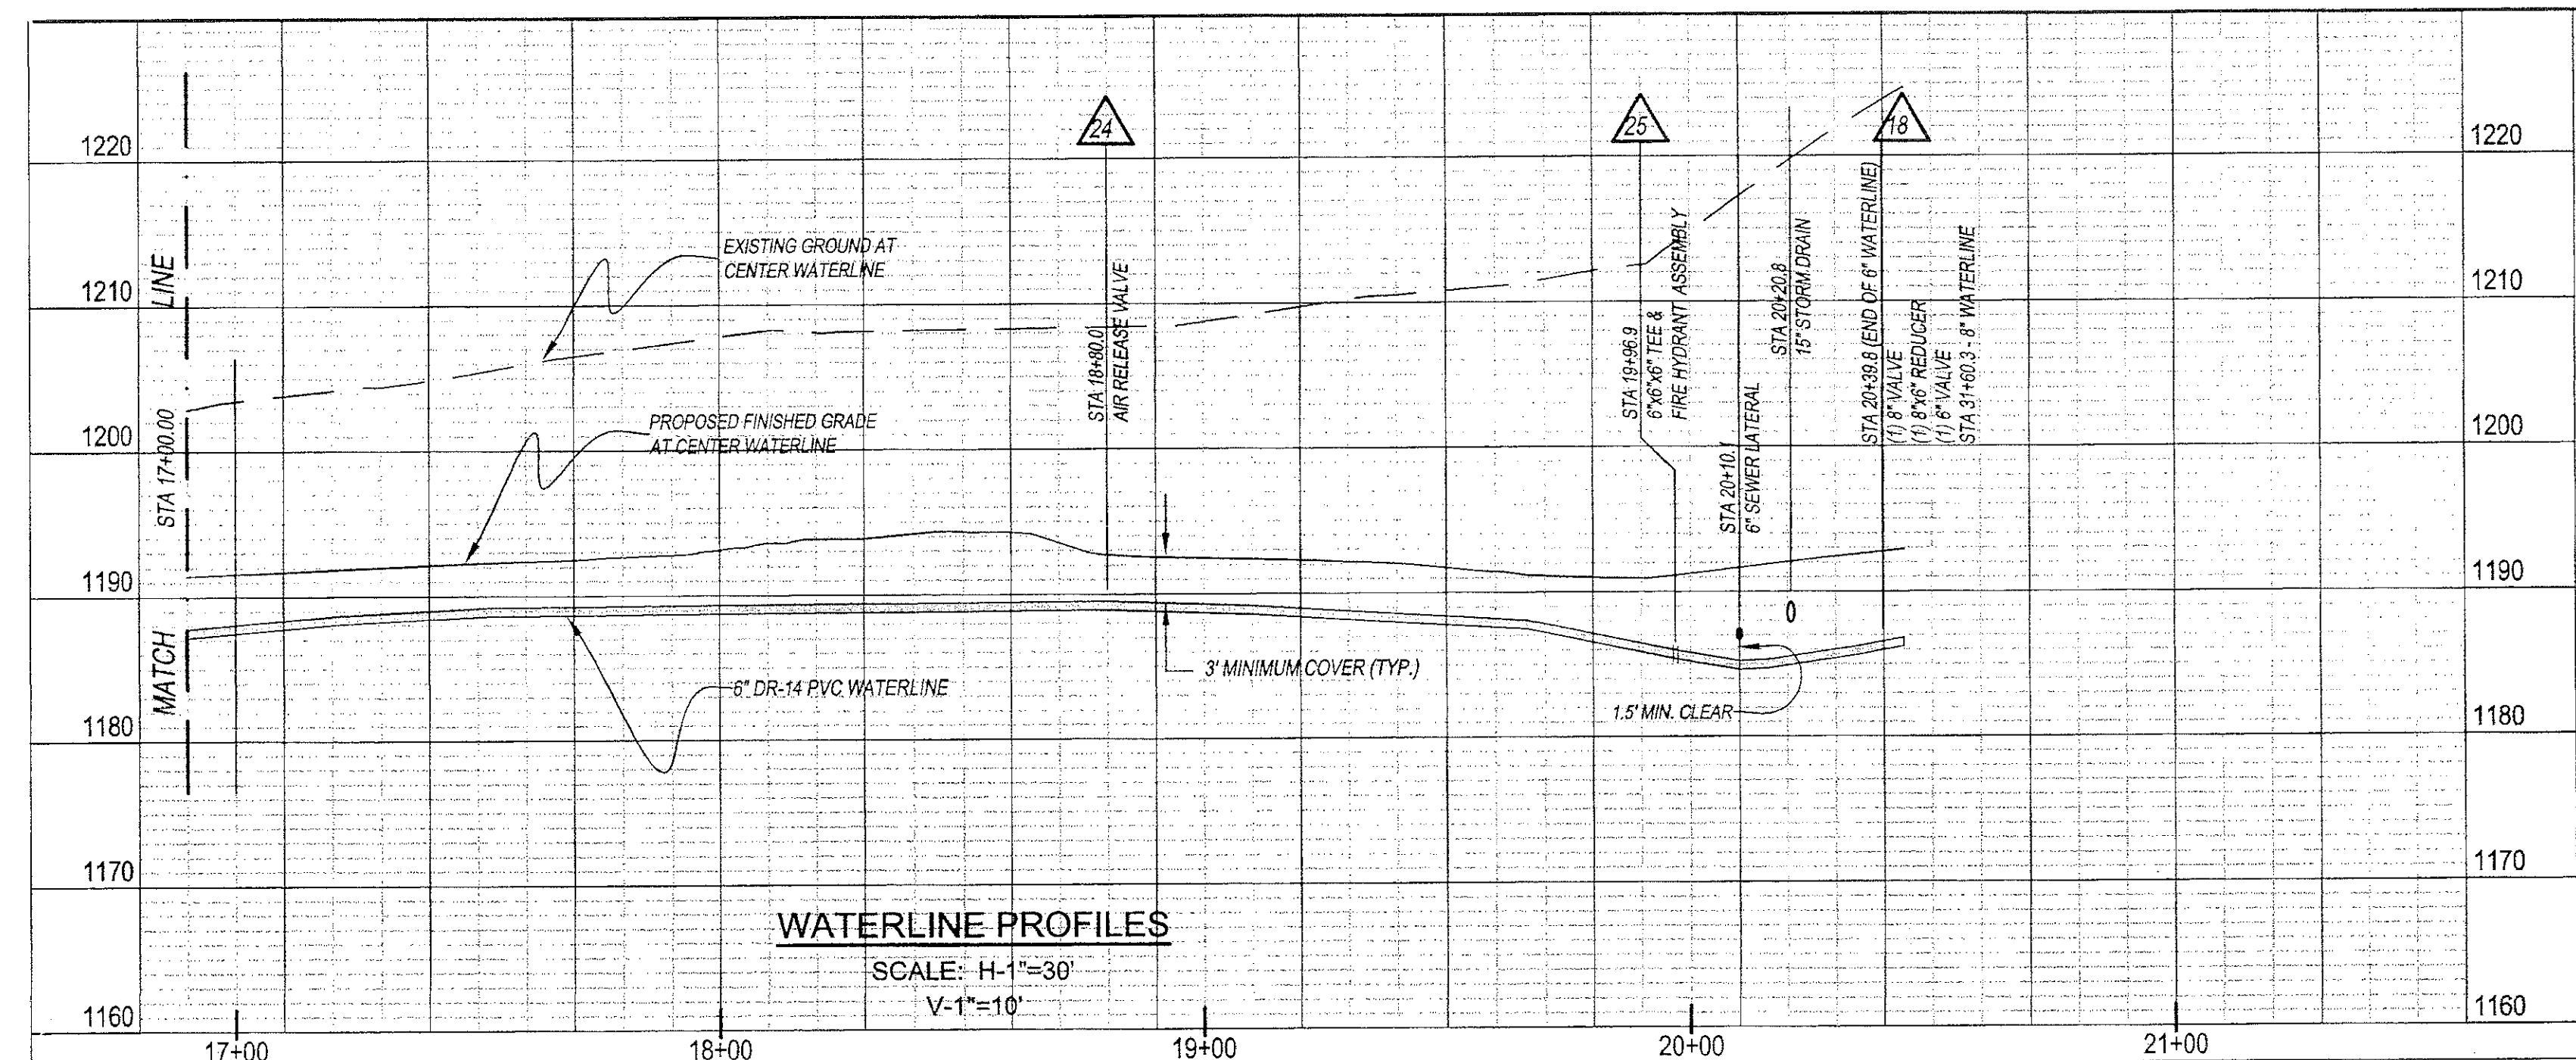


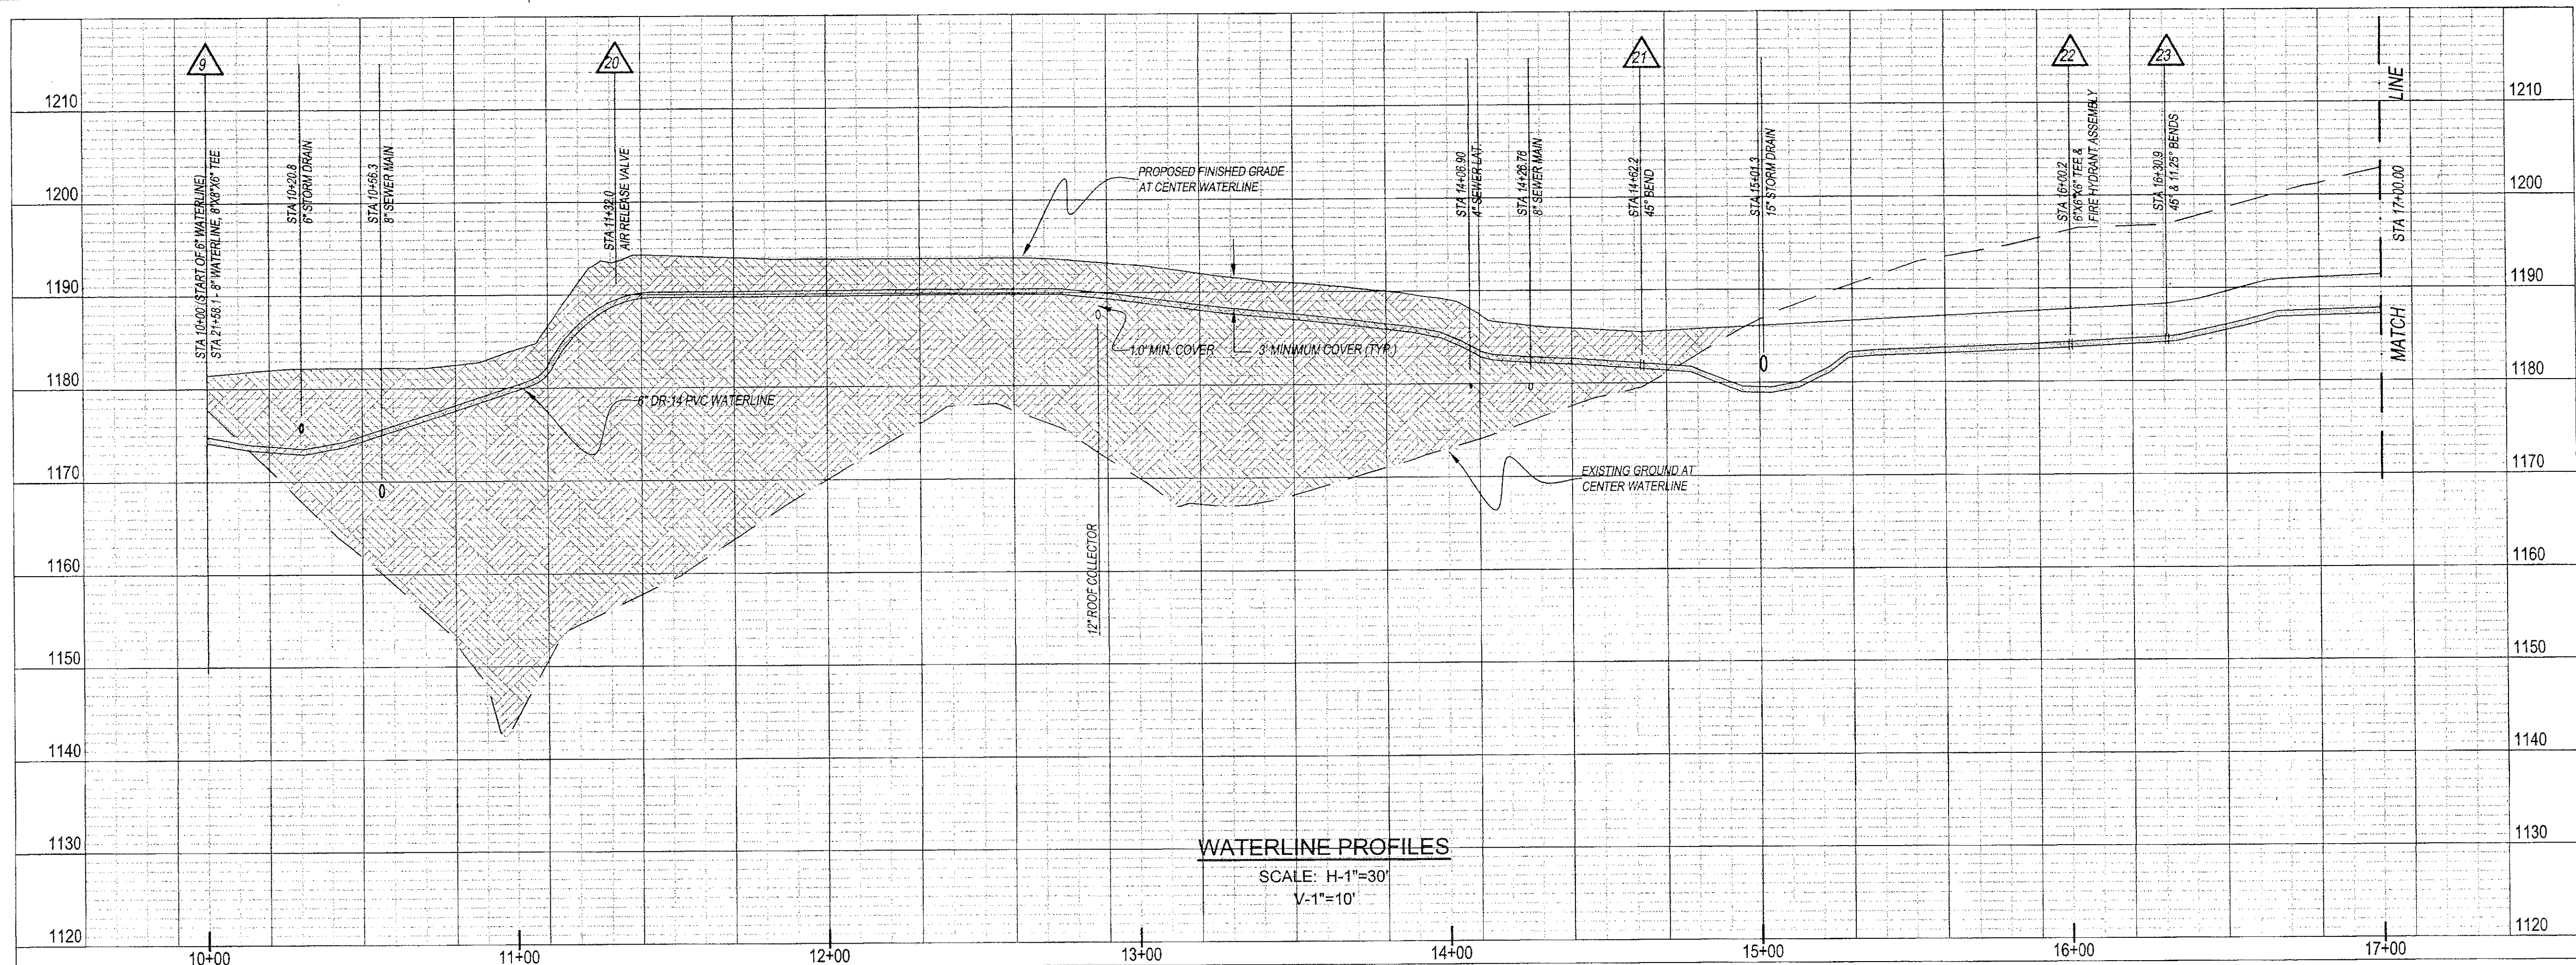

20 South Roanoke St.
Fincastle, Virginia 24090
540.473.1253 540.473.1254 (fax)
email@engineeringconcepts.com

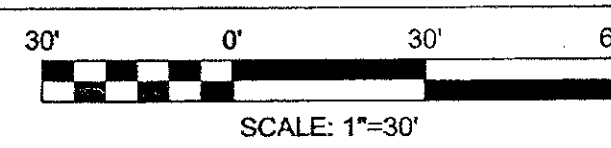

EARLY SITE PACKAGE
MAY 17, 2000

**SOUTH COUNTY
HIGH SCHOOL**



ROANOKE COUNTY, VIRGINIA

Architecture
Engineering
Planning
Interiors

SFCS

Sherertz Franklin Crawford Shaffner Inc.
305 S. Jefferson St., Roanoke, VA 24011
Phone 540 344-6664
FAX 540 343-6925
eMail sfcs.com

PROJECT DESIGNER	: SFCS
PROJECT ARCHITECT	: SFCS
PROJECT ENGINEER	: ECI
DRAWN BY	: ECI
CHECKED BY	: ECI
APPROVED BY	: ECI

NO.	REVISION	DESCRIPTION	DATE

DRAWING TITLE
**WATERLINE
PROFILES**

COMM. NO. 44001	DATE MAY 17, 2000
DRAWING	SHEET

C24

24 OF 30