




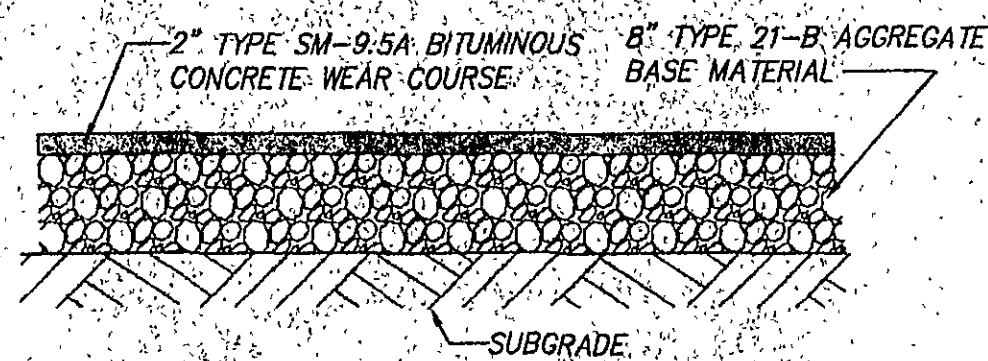


(A) BITUMINOUS PAVEMENT DETAIL
C-6 NO SCALE

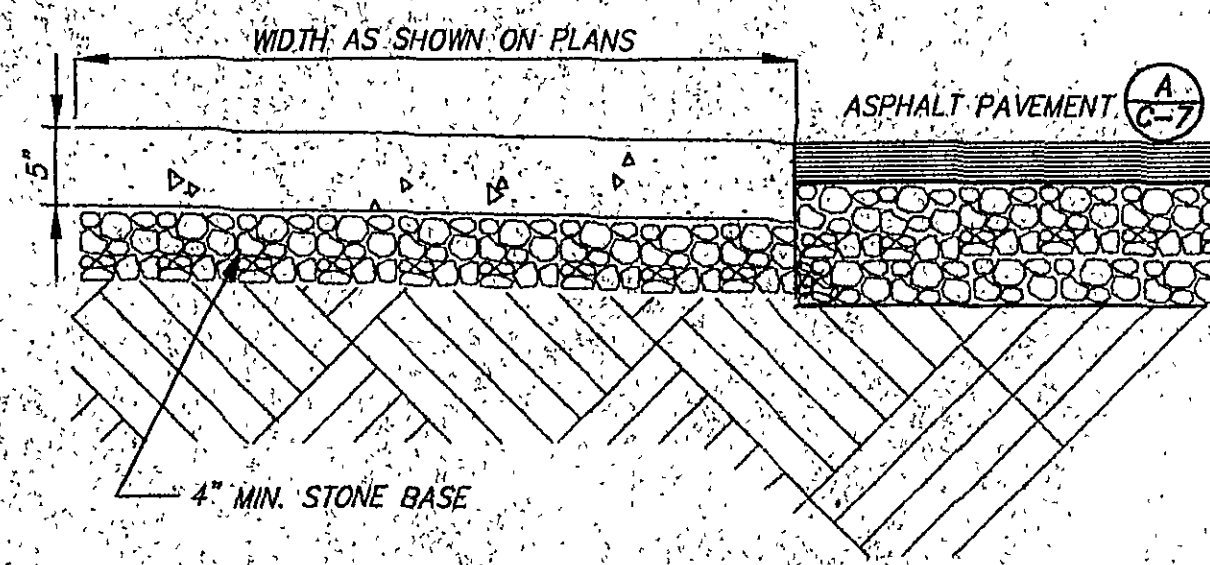

(B) CONCRETE SIDEWALK
C-6 NO SCALE

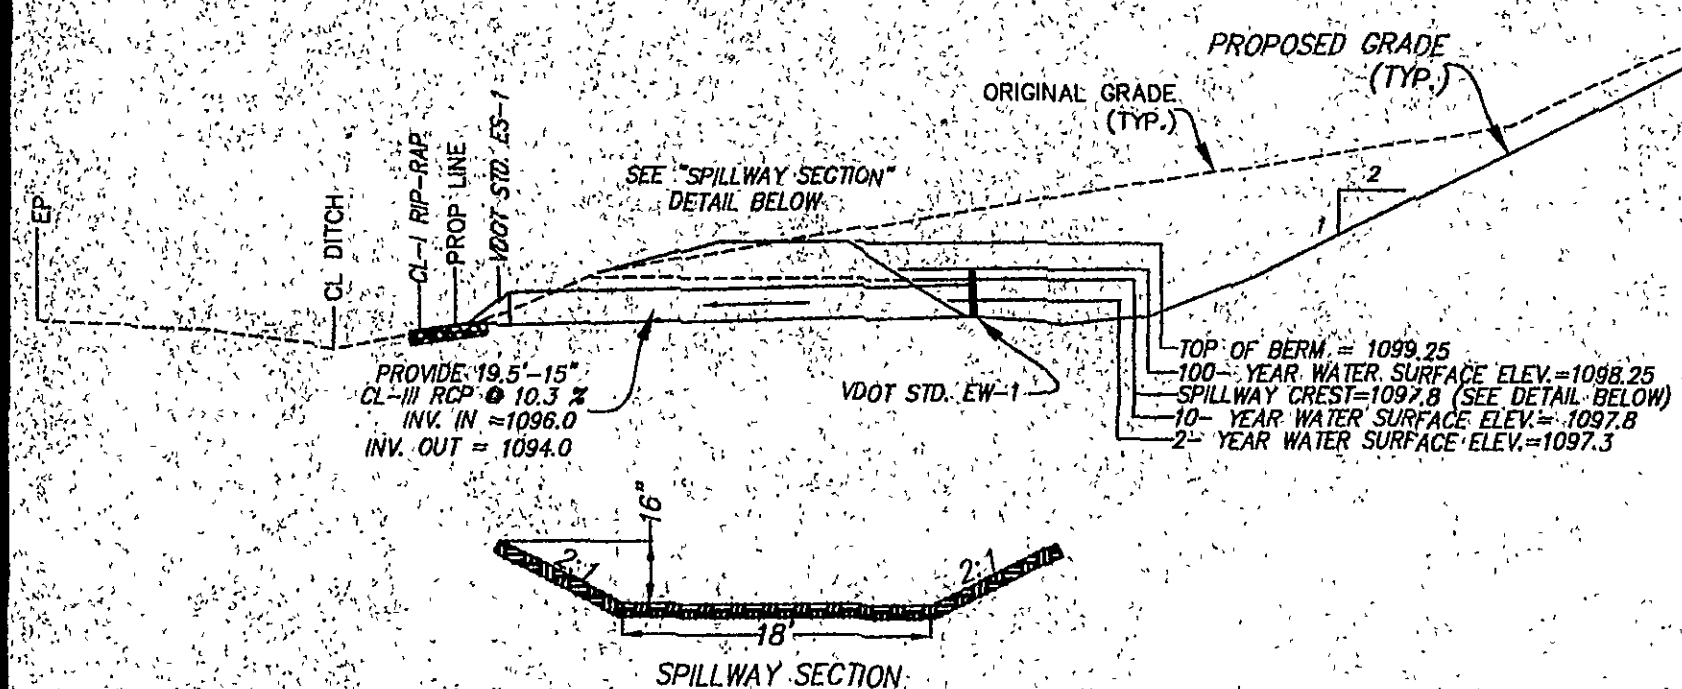


(C) POND SECTION & DETAILS
C-6 NO SCALE

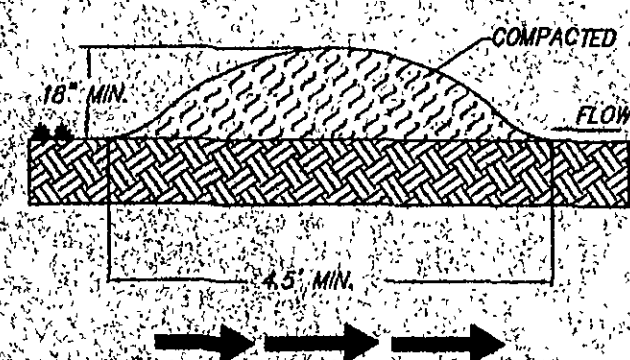


(D) TEMPORARY DIVERSION DIKE
NO SCALE

(PS) PERMANENT SEEDING
(TS) TEMPORARY SEEDING


REFERENCE THE VIRGINIA EROSION AND SEDIMENT CONTROL HANDBOOK, THIRD EDITION FOR ALL REQUIREMENTS RELATED TO PERMANENT AND TEMPORARY SEEDING MIXTURES, TIMES OF PLANTING, FERTILIZATION REQUIREMENTS AND MULCHING.

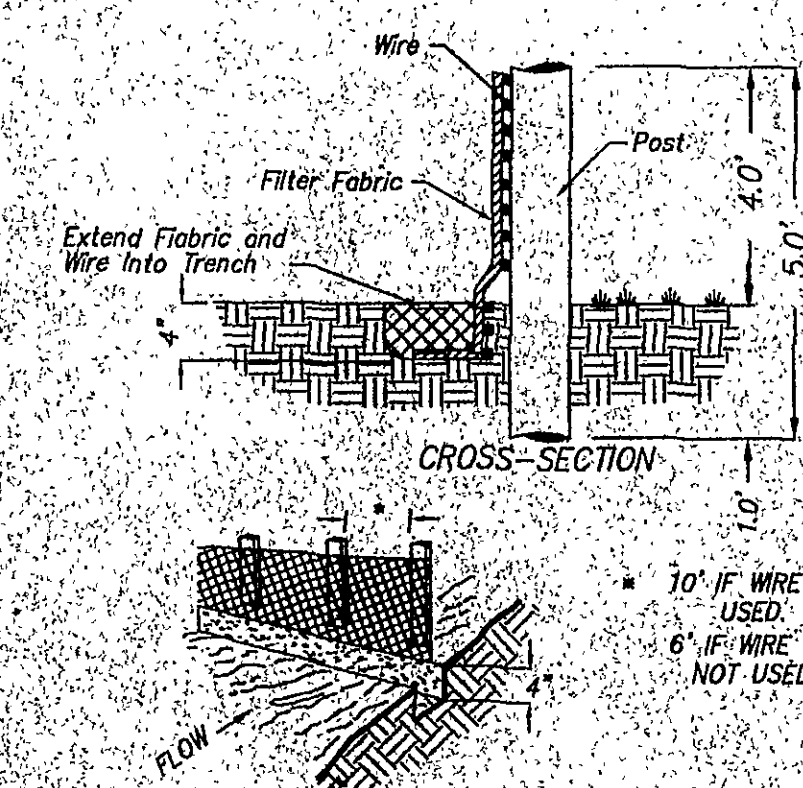


(SF) CONSTRUCTION OF A SILT FENCE

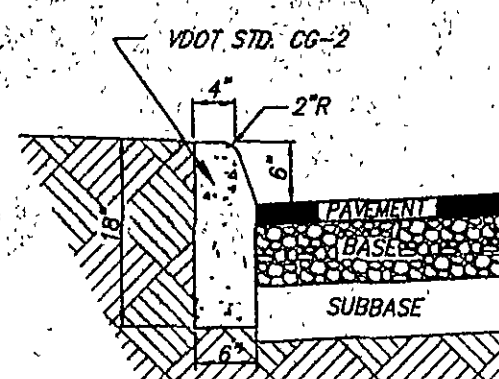


(C) CONCRETE CURB
C-6 NO SCALE

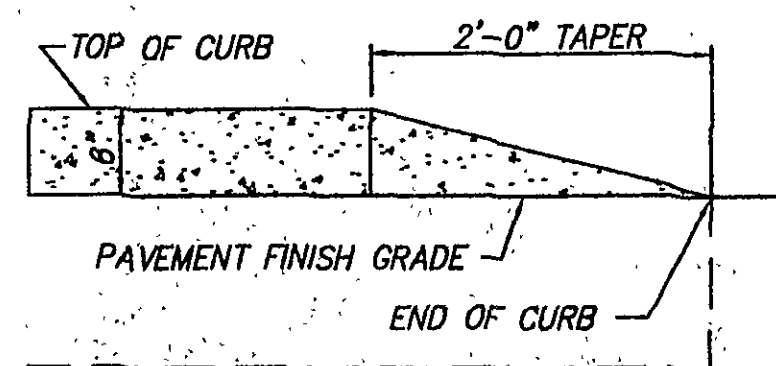

(D) CURB TAPER DETAIL
C-6 NO SCALE

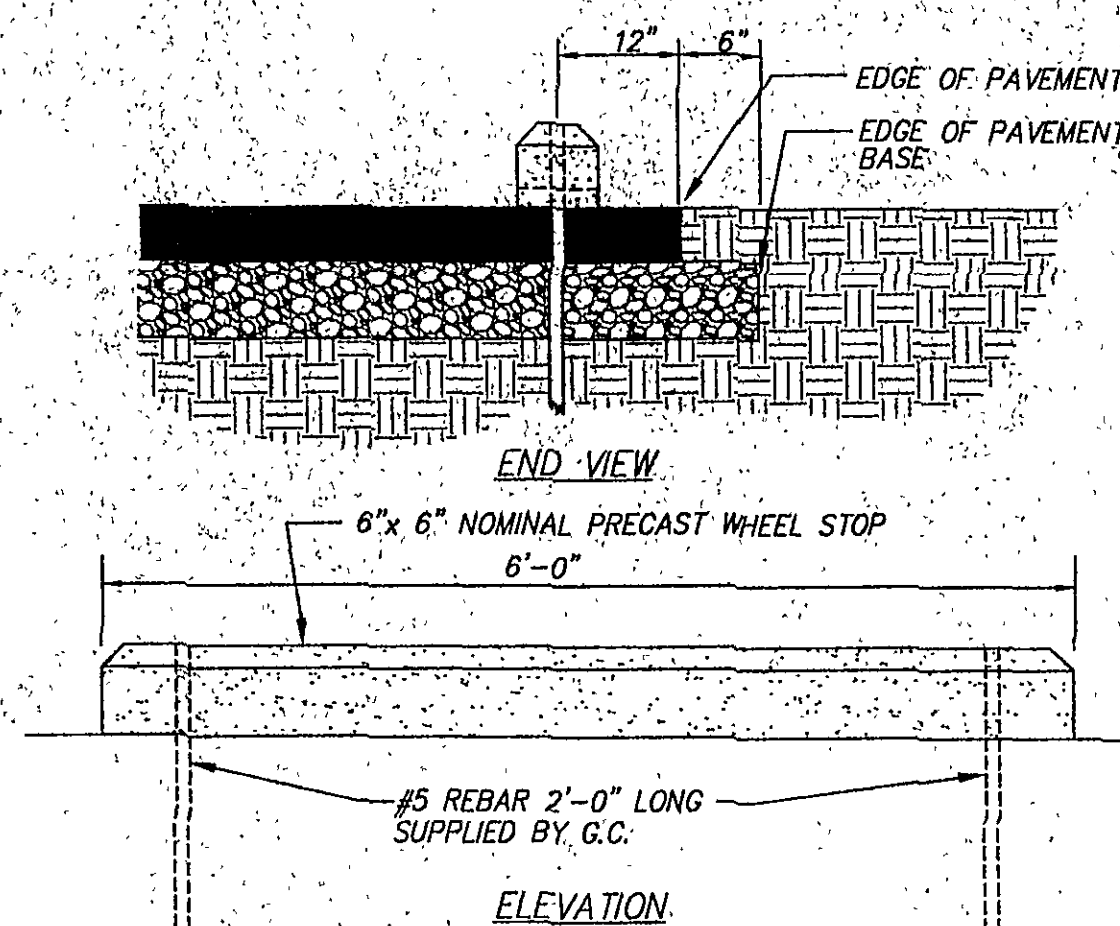


(F) CONCRETE WHEEL-STOP
C-6 NO SCALE

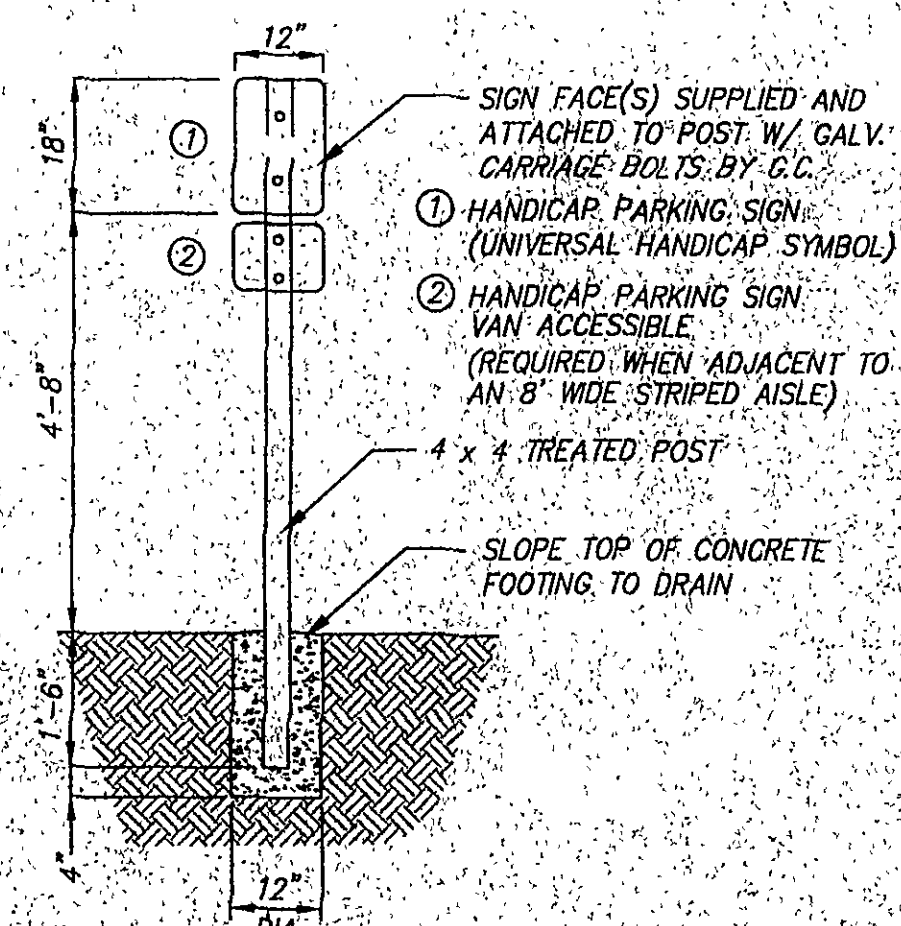

(G) POST-MOUNTED SIGN
C-6 NO SCALE

STORM DRAIN PROFILES



SCALE: 1" = 30' HORIZONTAL
1" = 5' VERTICAL

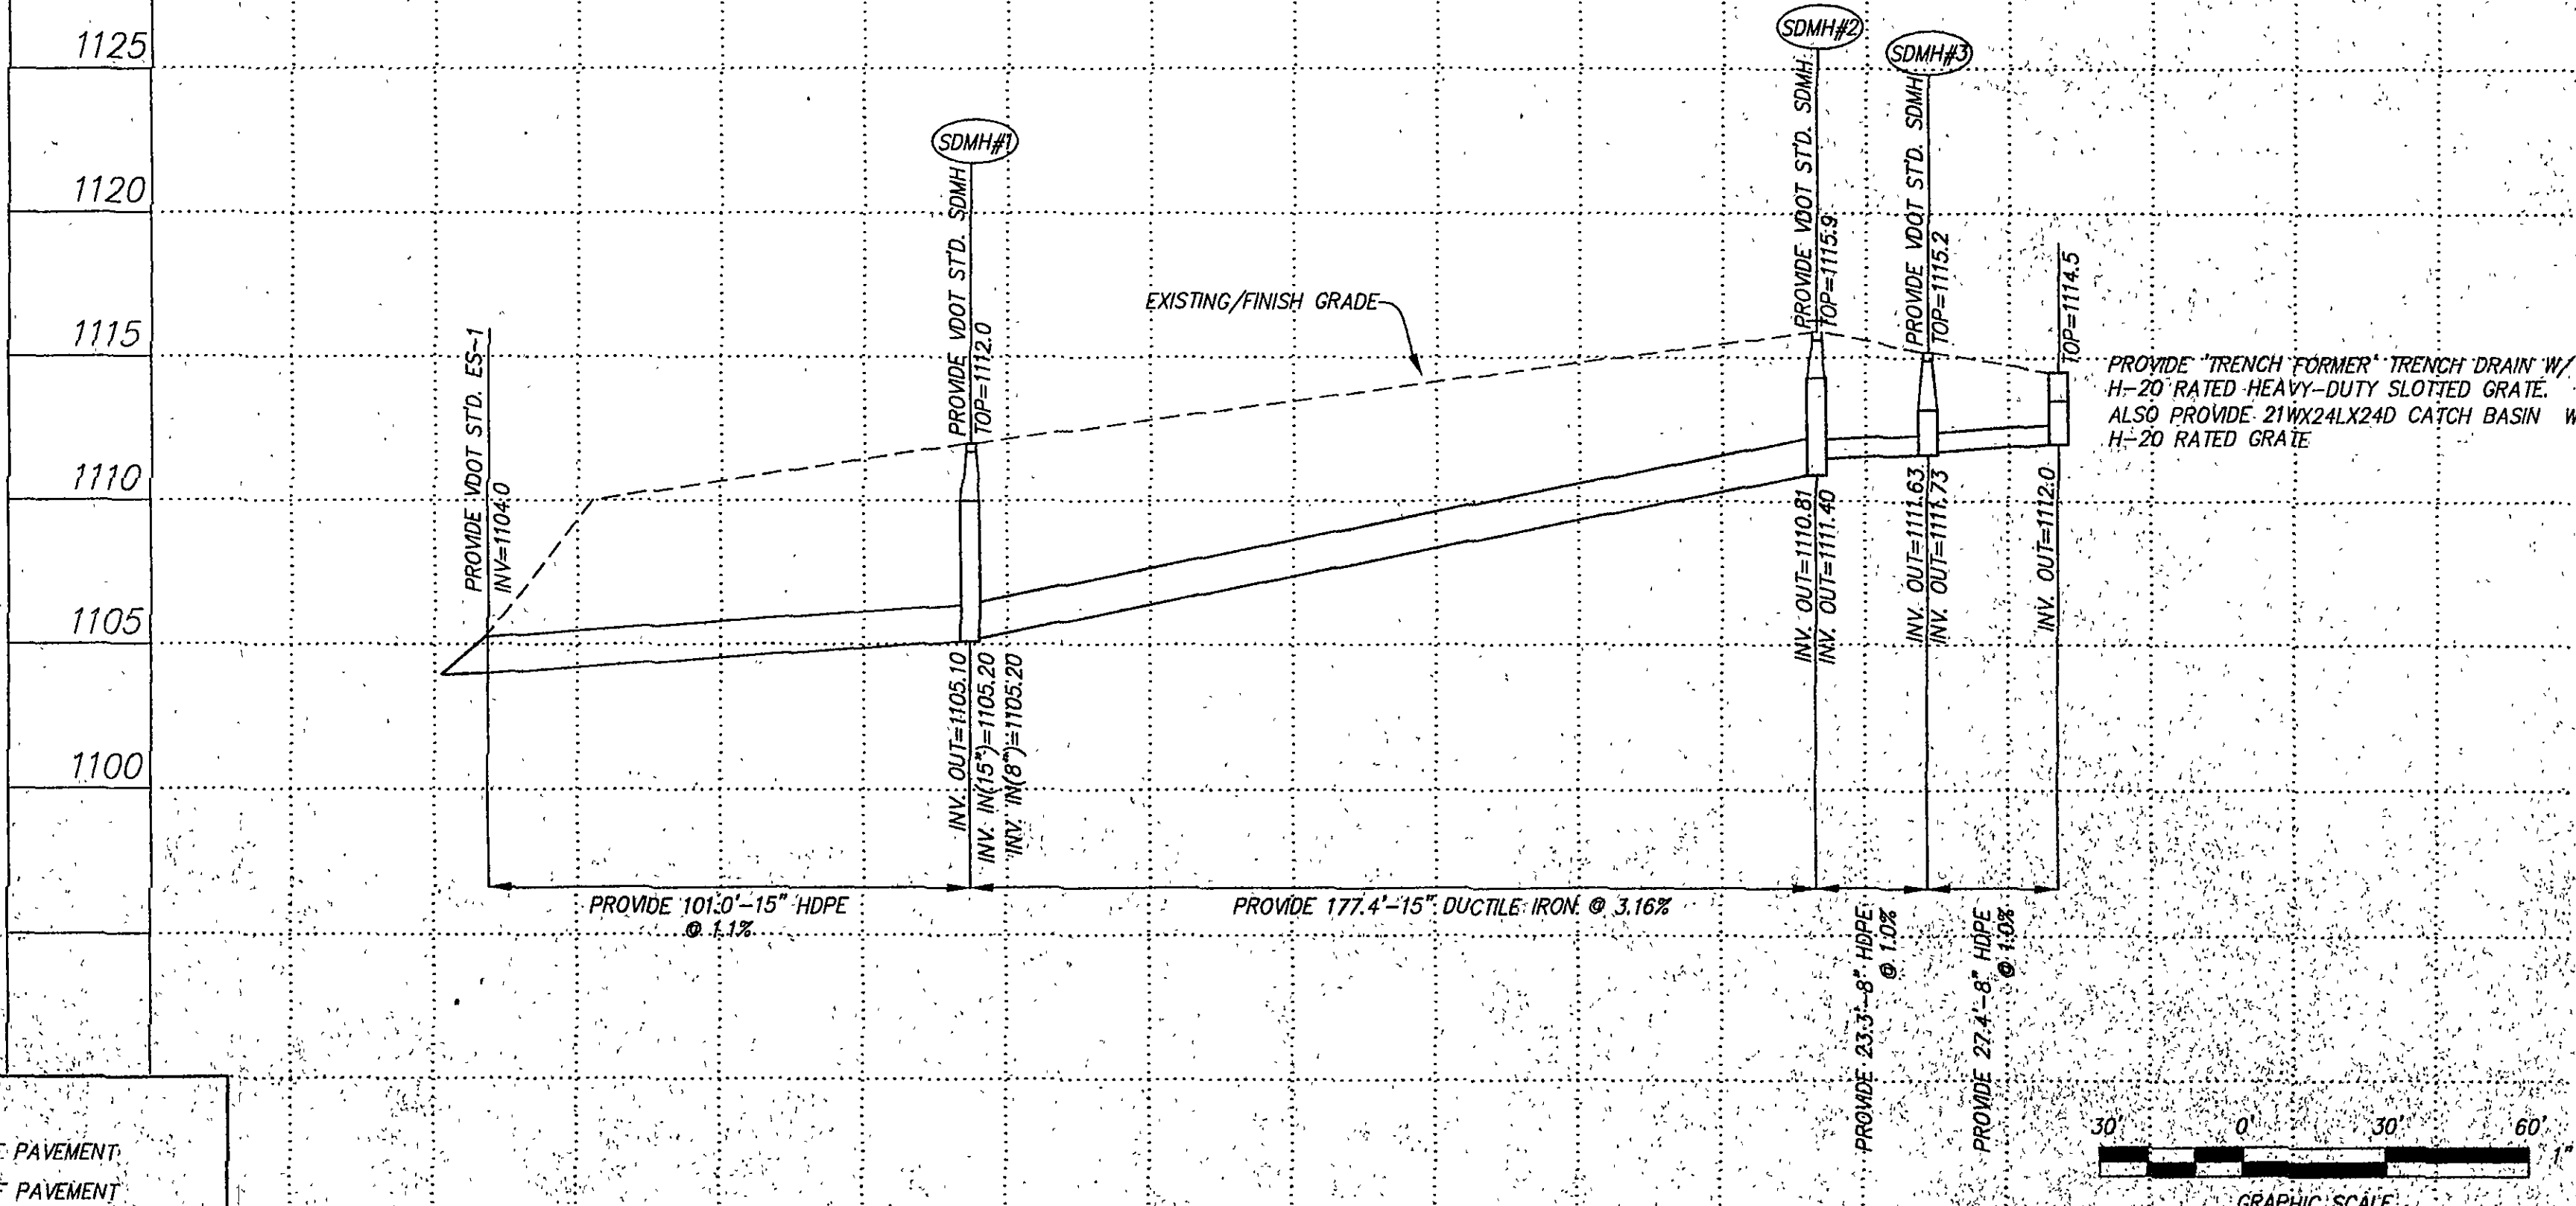

NOTES:
PIPE LENGTHS SHOWN ARE FROM CENTERLINE OF STRUCTURE TO CENTERLINE OF STRUCTURE.
SLOPES INDICATED ARE CALCULATED FROM CENTERLINE OF STRUCTURE TO CENTERLINE OF STRUCTURE.


STORM DRAIN PROFILES

SCALE: 1" = 30' HORIZONTAL
1" = 5' VERTICAL

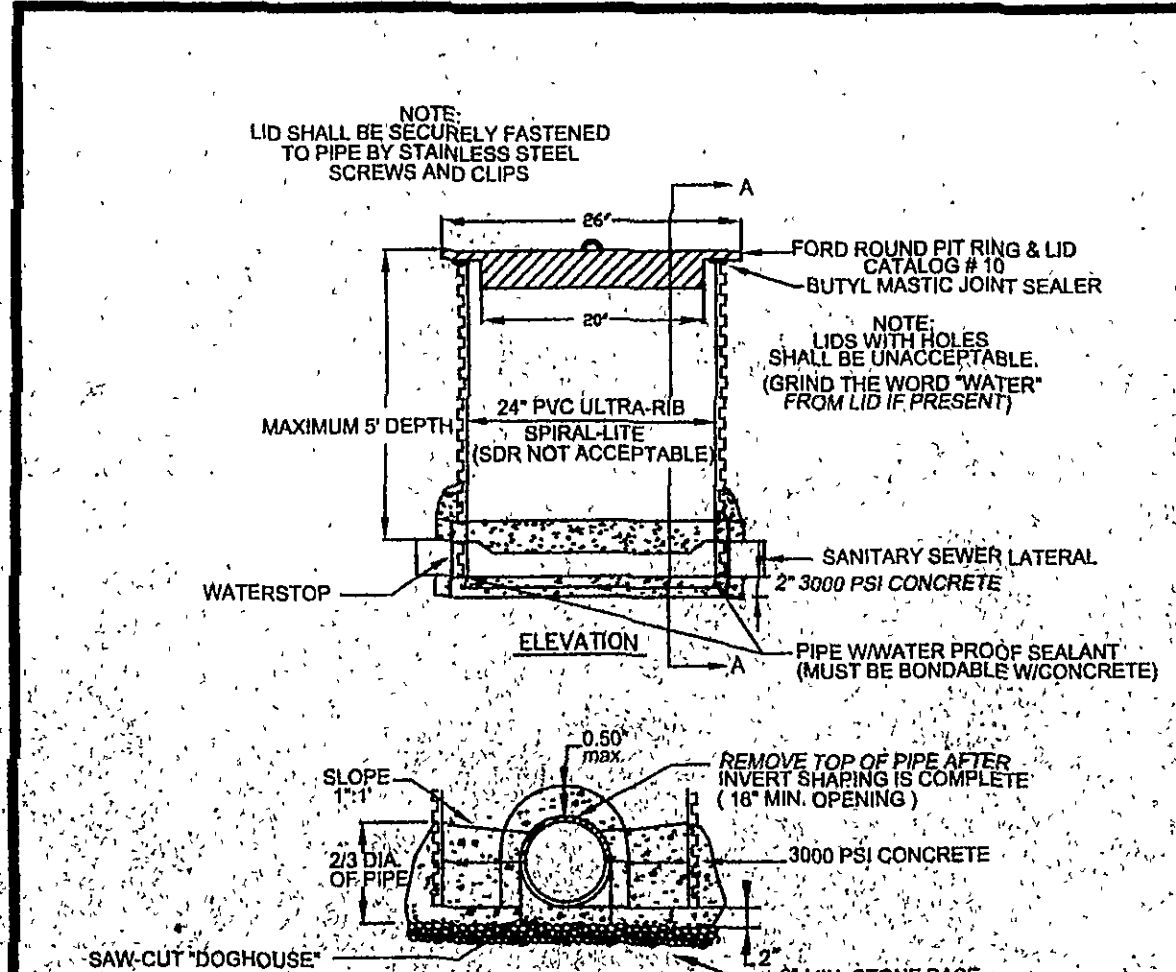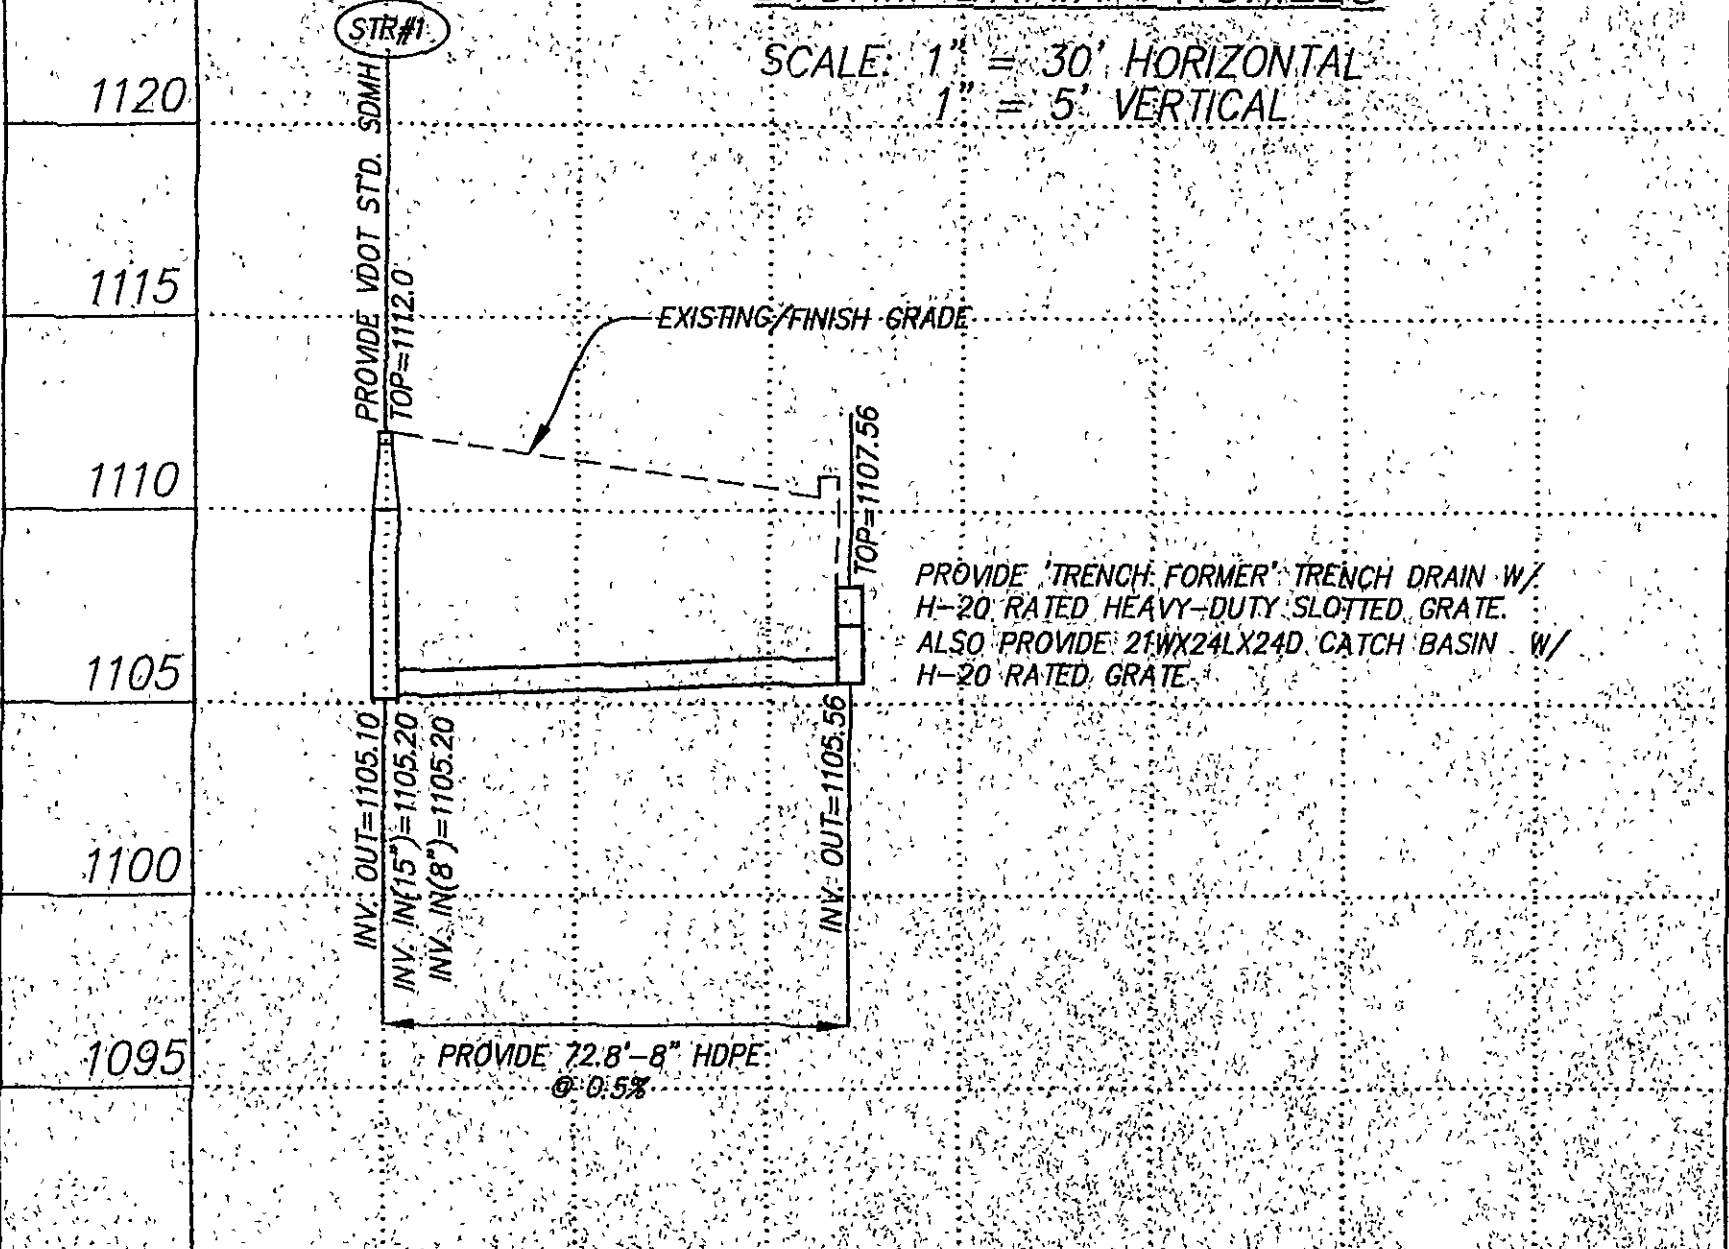

NOTES:
1. NOT ACCEPTABLE FOR USE IN TRAFFIC AREAS OR AREAS SUBJECT TO FLOODING.
3. 4.2 DIA. CONCRETE WELL CASING 3000 PSI MAY BE SUBSTITUTED FOR ULTRA-RIG PIPE. ANY VERT. JOINTS IN THE CASING PIPE MUST BE BY BELLS & MORTAR CONNECTION WITH MASTIC.

REVISION	DATE	DESCRIPTION

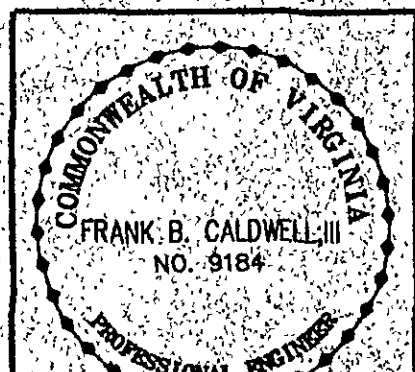

ENGINEERS & SURVEYORS / PLANNERS

CALDWELL WHITE ASSOCIATES

5307 PETERS CREEK ROAD
CITY OF ROANOKE, VA.

4503 BELROSE AVENUE, N.W.
P.O. BOX 6280
ROANOKE, VIRGINIA 24017
(540) 366-3400
FAX: (540) 366-8702