


REVISED	FWA REGION	STATE	FEDERAL AID	STATE		SHEET NO.
			PROJECT	ROUTE	PROJECT	
3-31-94						
	3	VA			U000-128-116, RW-201 C-501	50

DESIGN FEATURES RELATING TO CONSTRUCTION OR TO REGULATION AND CONTROL OF TRAFFIC MAY BE SUBJECT TO CHANGE AS DEEMED NECESSARY BY THE DEPARTMENT.

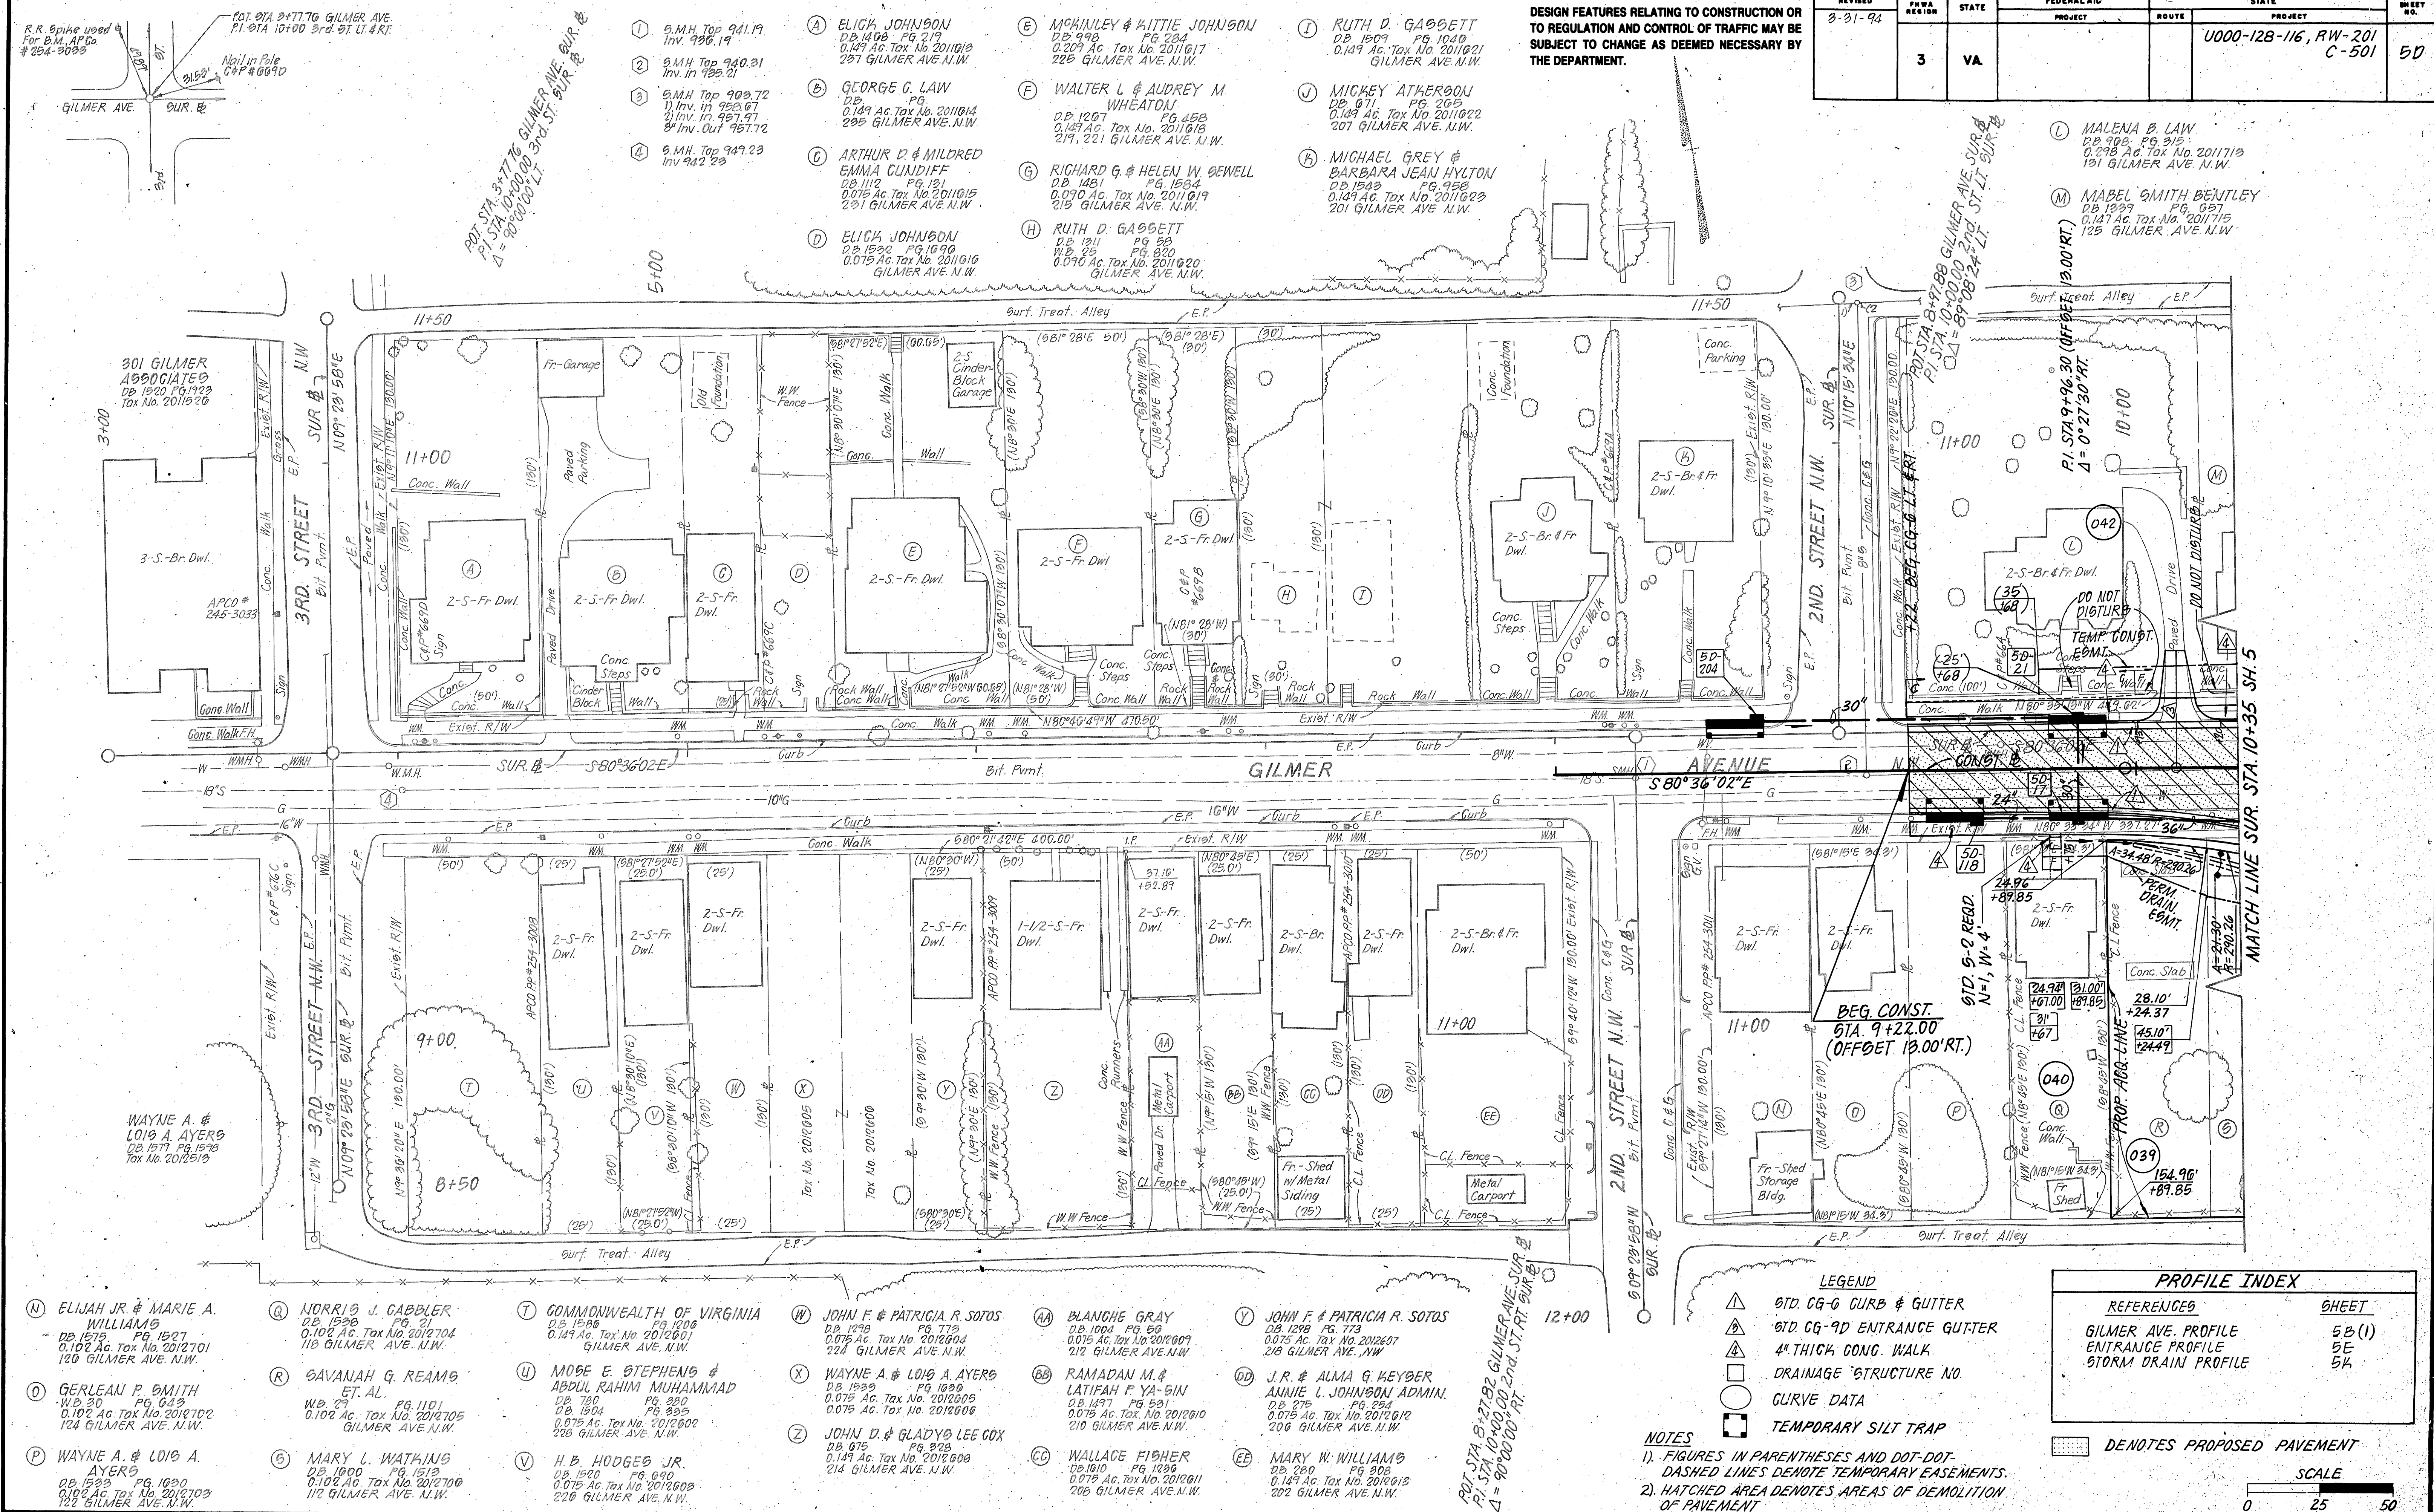

NOTES


- 1). FIGURES IN PARENTHESES AND DOT-DOT-DASHED LINES DENOTE TEMPORARY EASEMENTS.
2). HATCHED AREA DENOTES AREAS OF DEMOLITION OF PAVEMENT

PROFILE INDEX

<u>REFERENCES</u>	<u>SHEET</u>
GILMER AVE. PROFILE	5B (1)
ENTRANCE PROFILE	5E
STORM DRAIN PROFILE	5K

 DENOTES PROPOSED PAVEMENT

SCALE

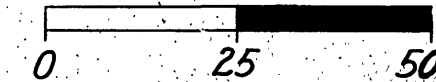

PLAN NO.	PROJECT	FILE NO.	SHEET NO.
	U000-128-116		50