


PLAN	BY	DATE
SURVEYED		
P. OTT'D		
ALIGNMENT		
RT. OF WAY CHECKED		

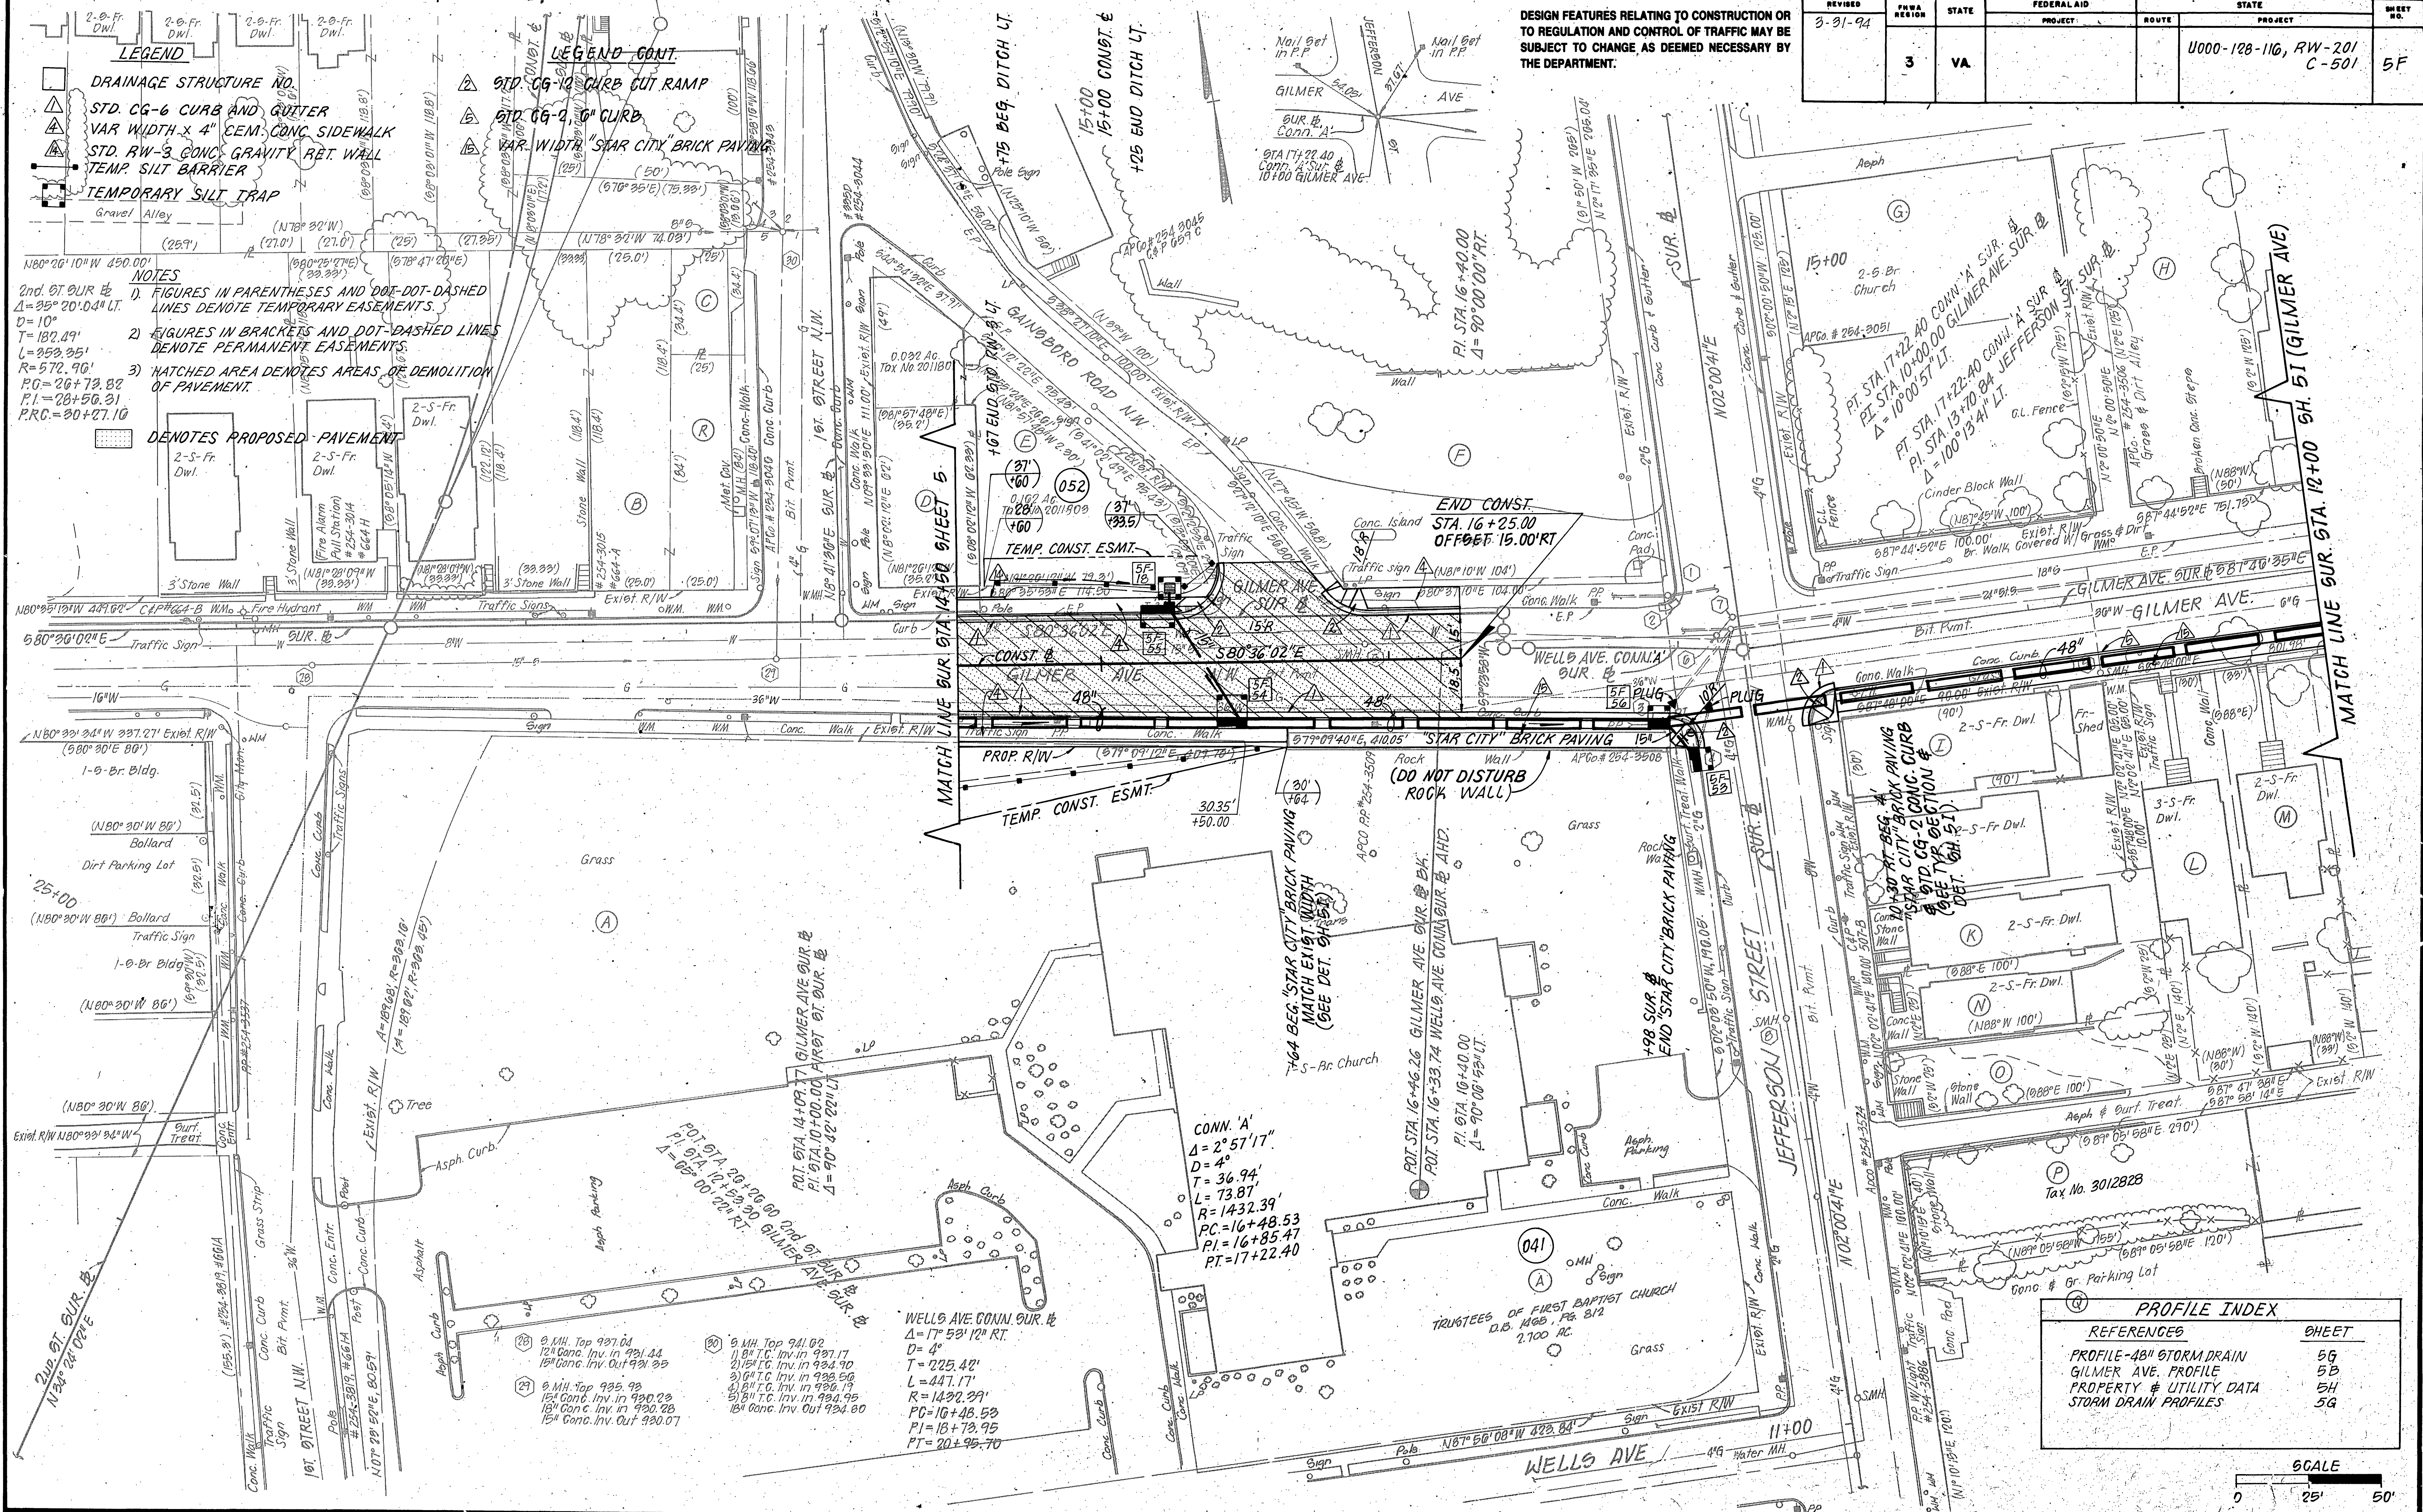

REVISED	FWSA REGION	STATE	FEDERAL AID	STATE		SHEET NO.
3-31-94			PROJECT	ROUTE	PROJECT	
	3	VA.			U000-128-116, RW-201 C-501	5F

PROFILE INDEX	
REFERENCES	SHEET
PROFILE - 48" STORM DRAIN	5G
GILMER AVE. PROFILE	5B
PROPERTY & UTILITY DATA	5H
STORM DRAIN PROFILES	5G

A horizontal scale bar with a black segment from 0 to 25 feet and a white segment from 25 to 50 feet. The word "SCALE" is centered above the bar. The numbers 0, 25', and 50' are positioned below the bar at their respective points.