


SUPERVISED BY G.T. ROGERSON, JR. (VDOT)
DESIGNED BY MATTHEW & CRAIG - (MICHAEL S. AGEE)

PLAN	DATE	BY
NOTEBOOK		
NO.		

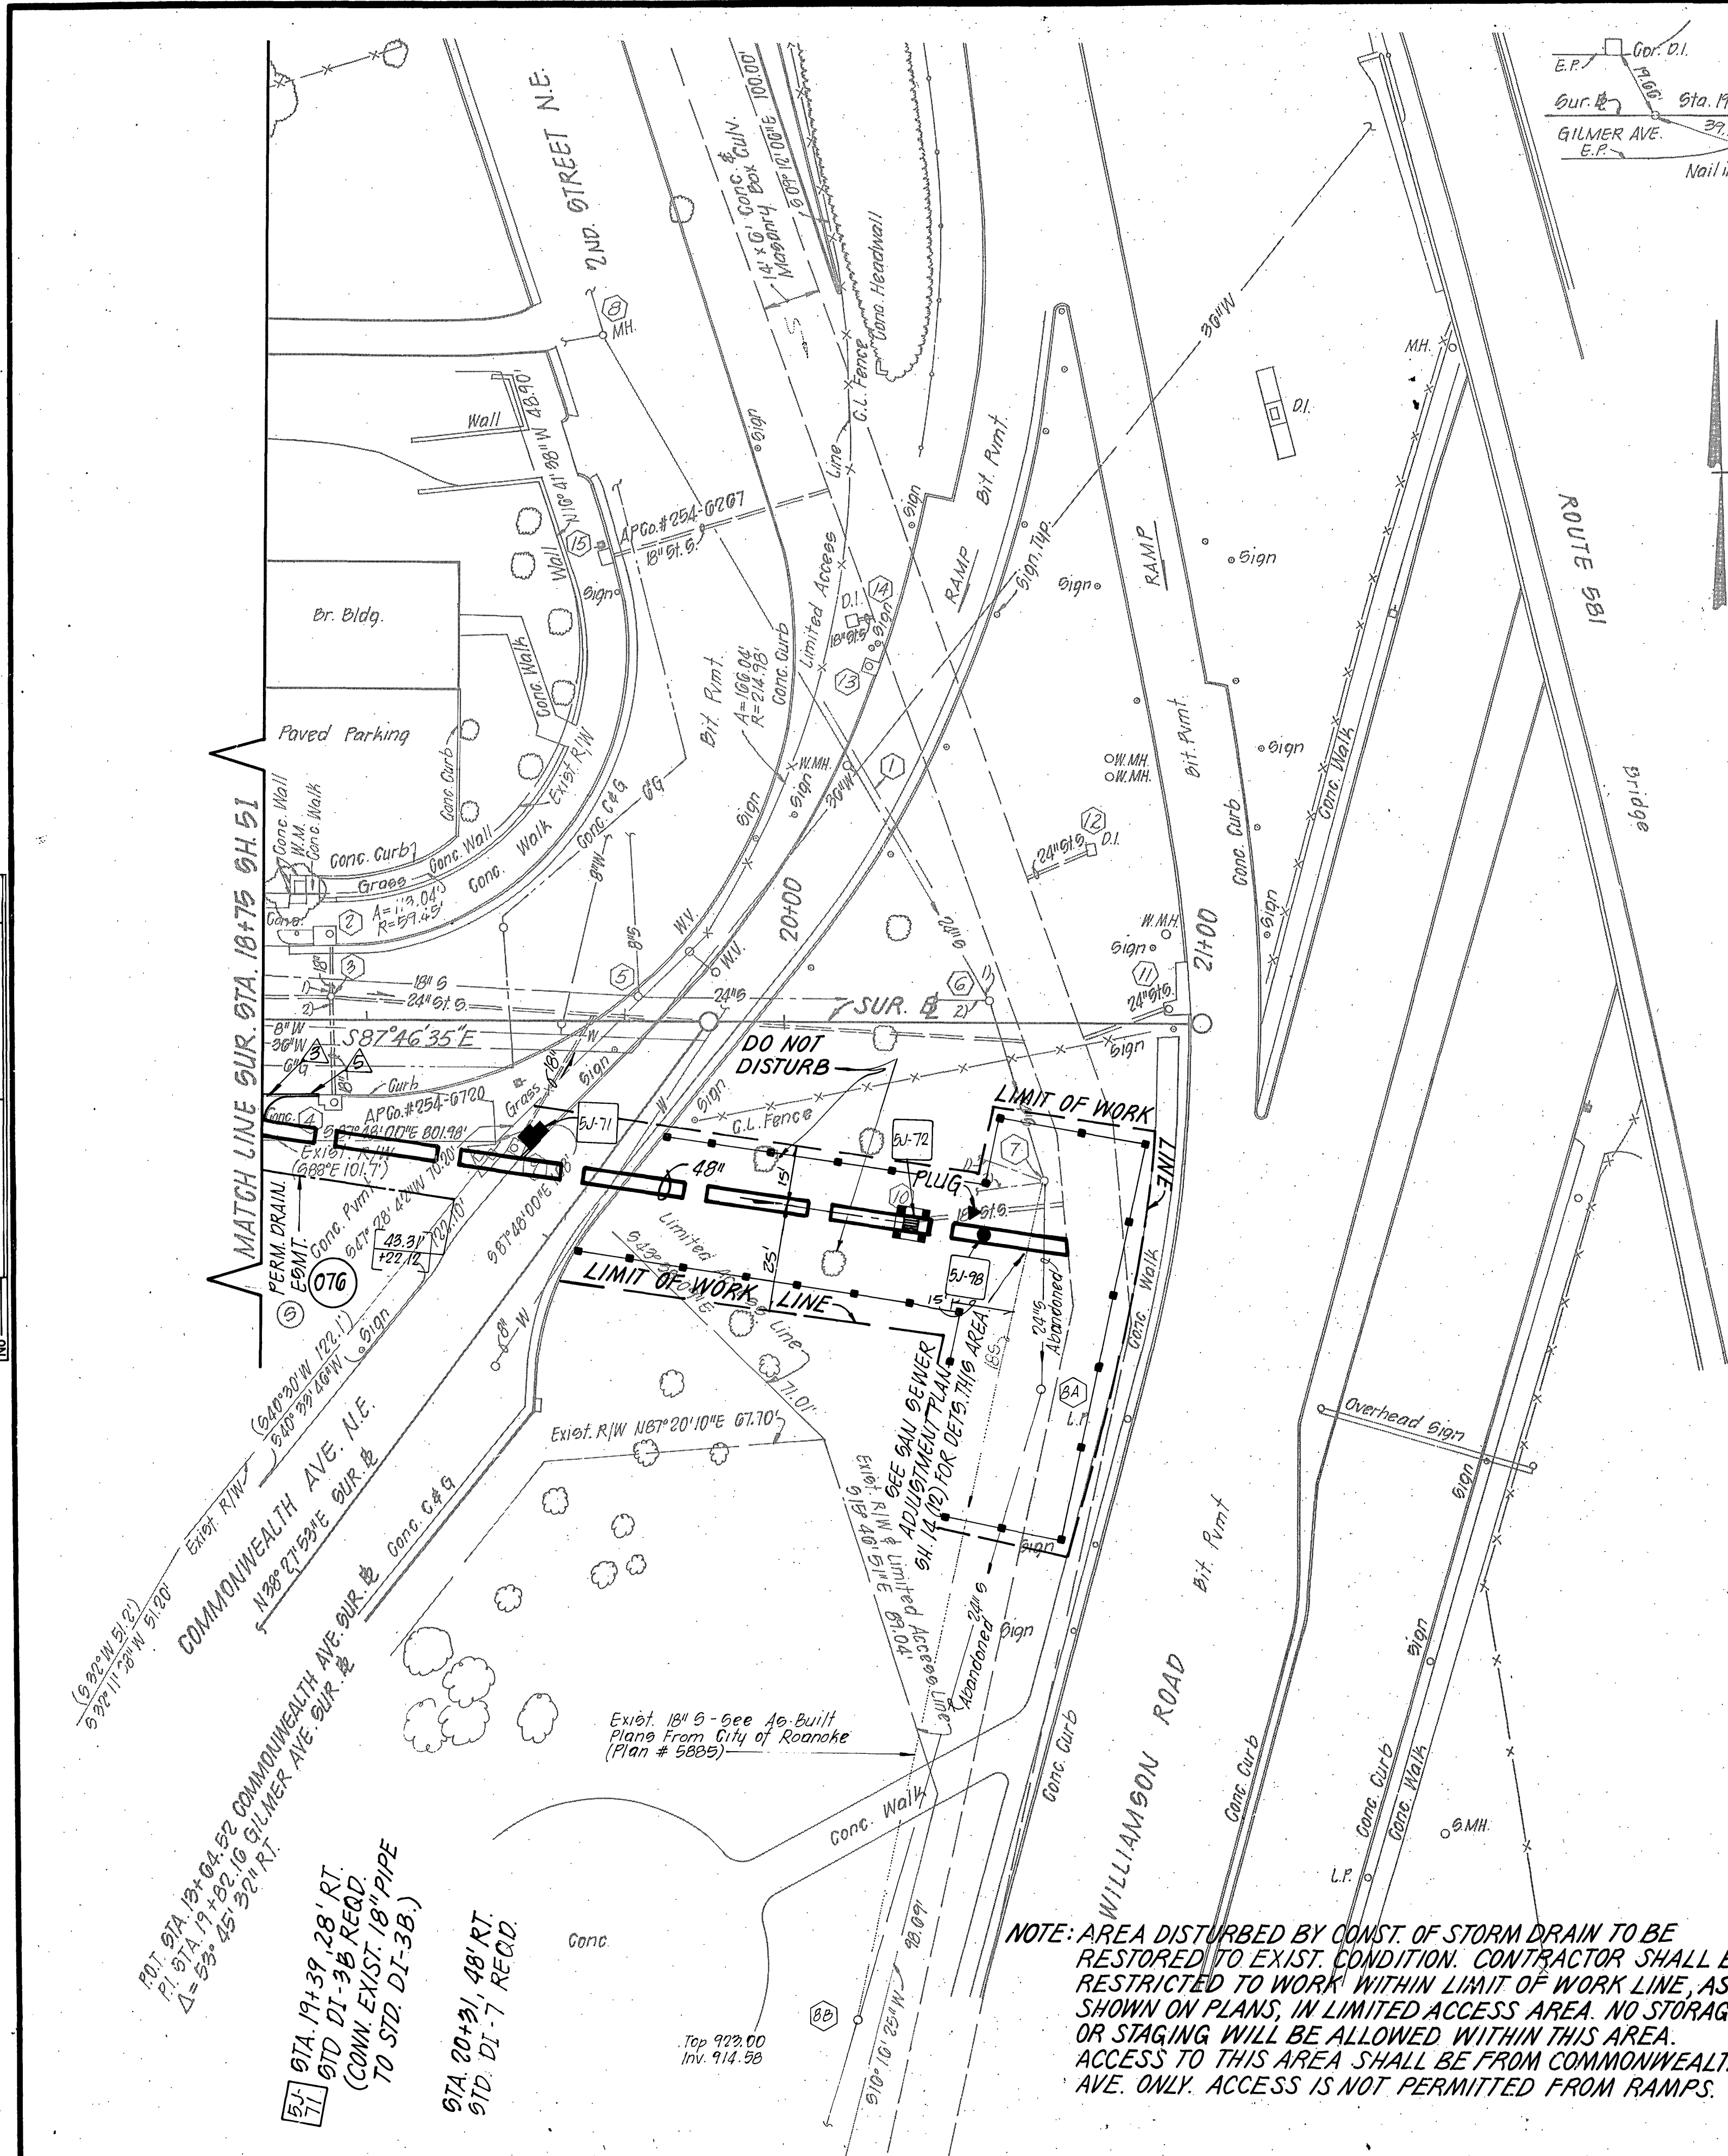

DESIGN FEATURES RELATING TO CONSTRUCTION OR TO REGULATION AND CONTROL OF TRAFFIC MAY BE SUBJECT TO CHANGE AS DEEMED NECESSARY BY THE DEPARTMENT.


REVISED	FWA REGION	STATE	FEDERAL AID PROJECT	ROUTE	STATE PROJECT	SHEET NO.
	3	VA			U000-128-116, RW-201 C-501	5J

THESE PLANS ARE UNFINISHED AND ARE NOT TO BE USED FOR ANY TYPE OF CONSTRUCTION.

⑤ Estate of Katie Foy
W.B. 22, Pg. 262
0.162 AC., Tax No. 3012827
120 Commonwealth Ave. NE

- 1 50'-30" Pipe for Future Use.
- 2 St. 6 D.I. Top 920.99
18" Inv. Out 920.13
- 3 St. 9 M.H. Top 926.51
24" Inv. in 920.70
24" Inv. Out 920.57
1) 18" Inv. in 922.56
2) 18" Inv. in 922.01
- 4 St.S. D.I. Top 926.63
18" Inv. Out 923.77
- 5 S.M.H. Top 923.82
18" Inv. in 918.32
24" Inv. Out 918.27
8" TC Inv. in 919.32
- 6 S.M.H. Top 923.61
1) 24" Inv. in 915.31
2) 24" Inv. in 915.26
24" Inv. Out 915.21
- 7 S.M.H. Top 923.71
24" Inv. in 915.31
15" Inv. Out 915.26
1) 8" TC Inv. in 916.11
2) 8" TC Inv. in 919.19
- 8 S.M.H. Top 920.53
18" Inv. in 915.65
8" Inv. in 915.59
24" Inv. Out 915.58
- 9 St.S. D.I. Top 925.24
18" Inv. Out 921.57
- 10 St.S. D.I. Top 922.28
18" Inv. Out 919.45
- 11 St.S. D.I. Top 921.68
24" Inv. Out 917.24
- 12 St.S. D.I. Top 920.53
24" Inv. Out 918.17

PROFILE-48" STORM DRAIN

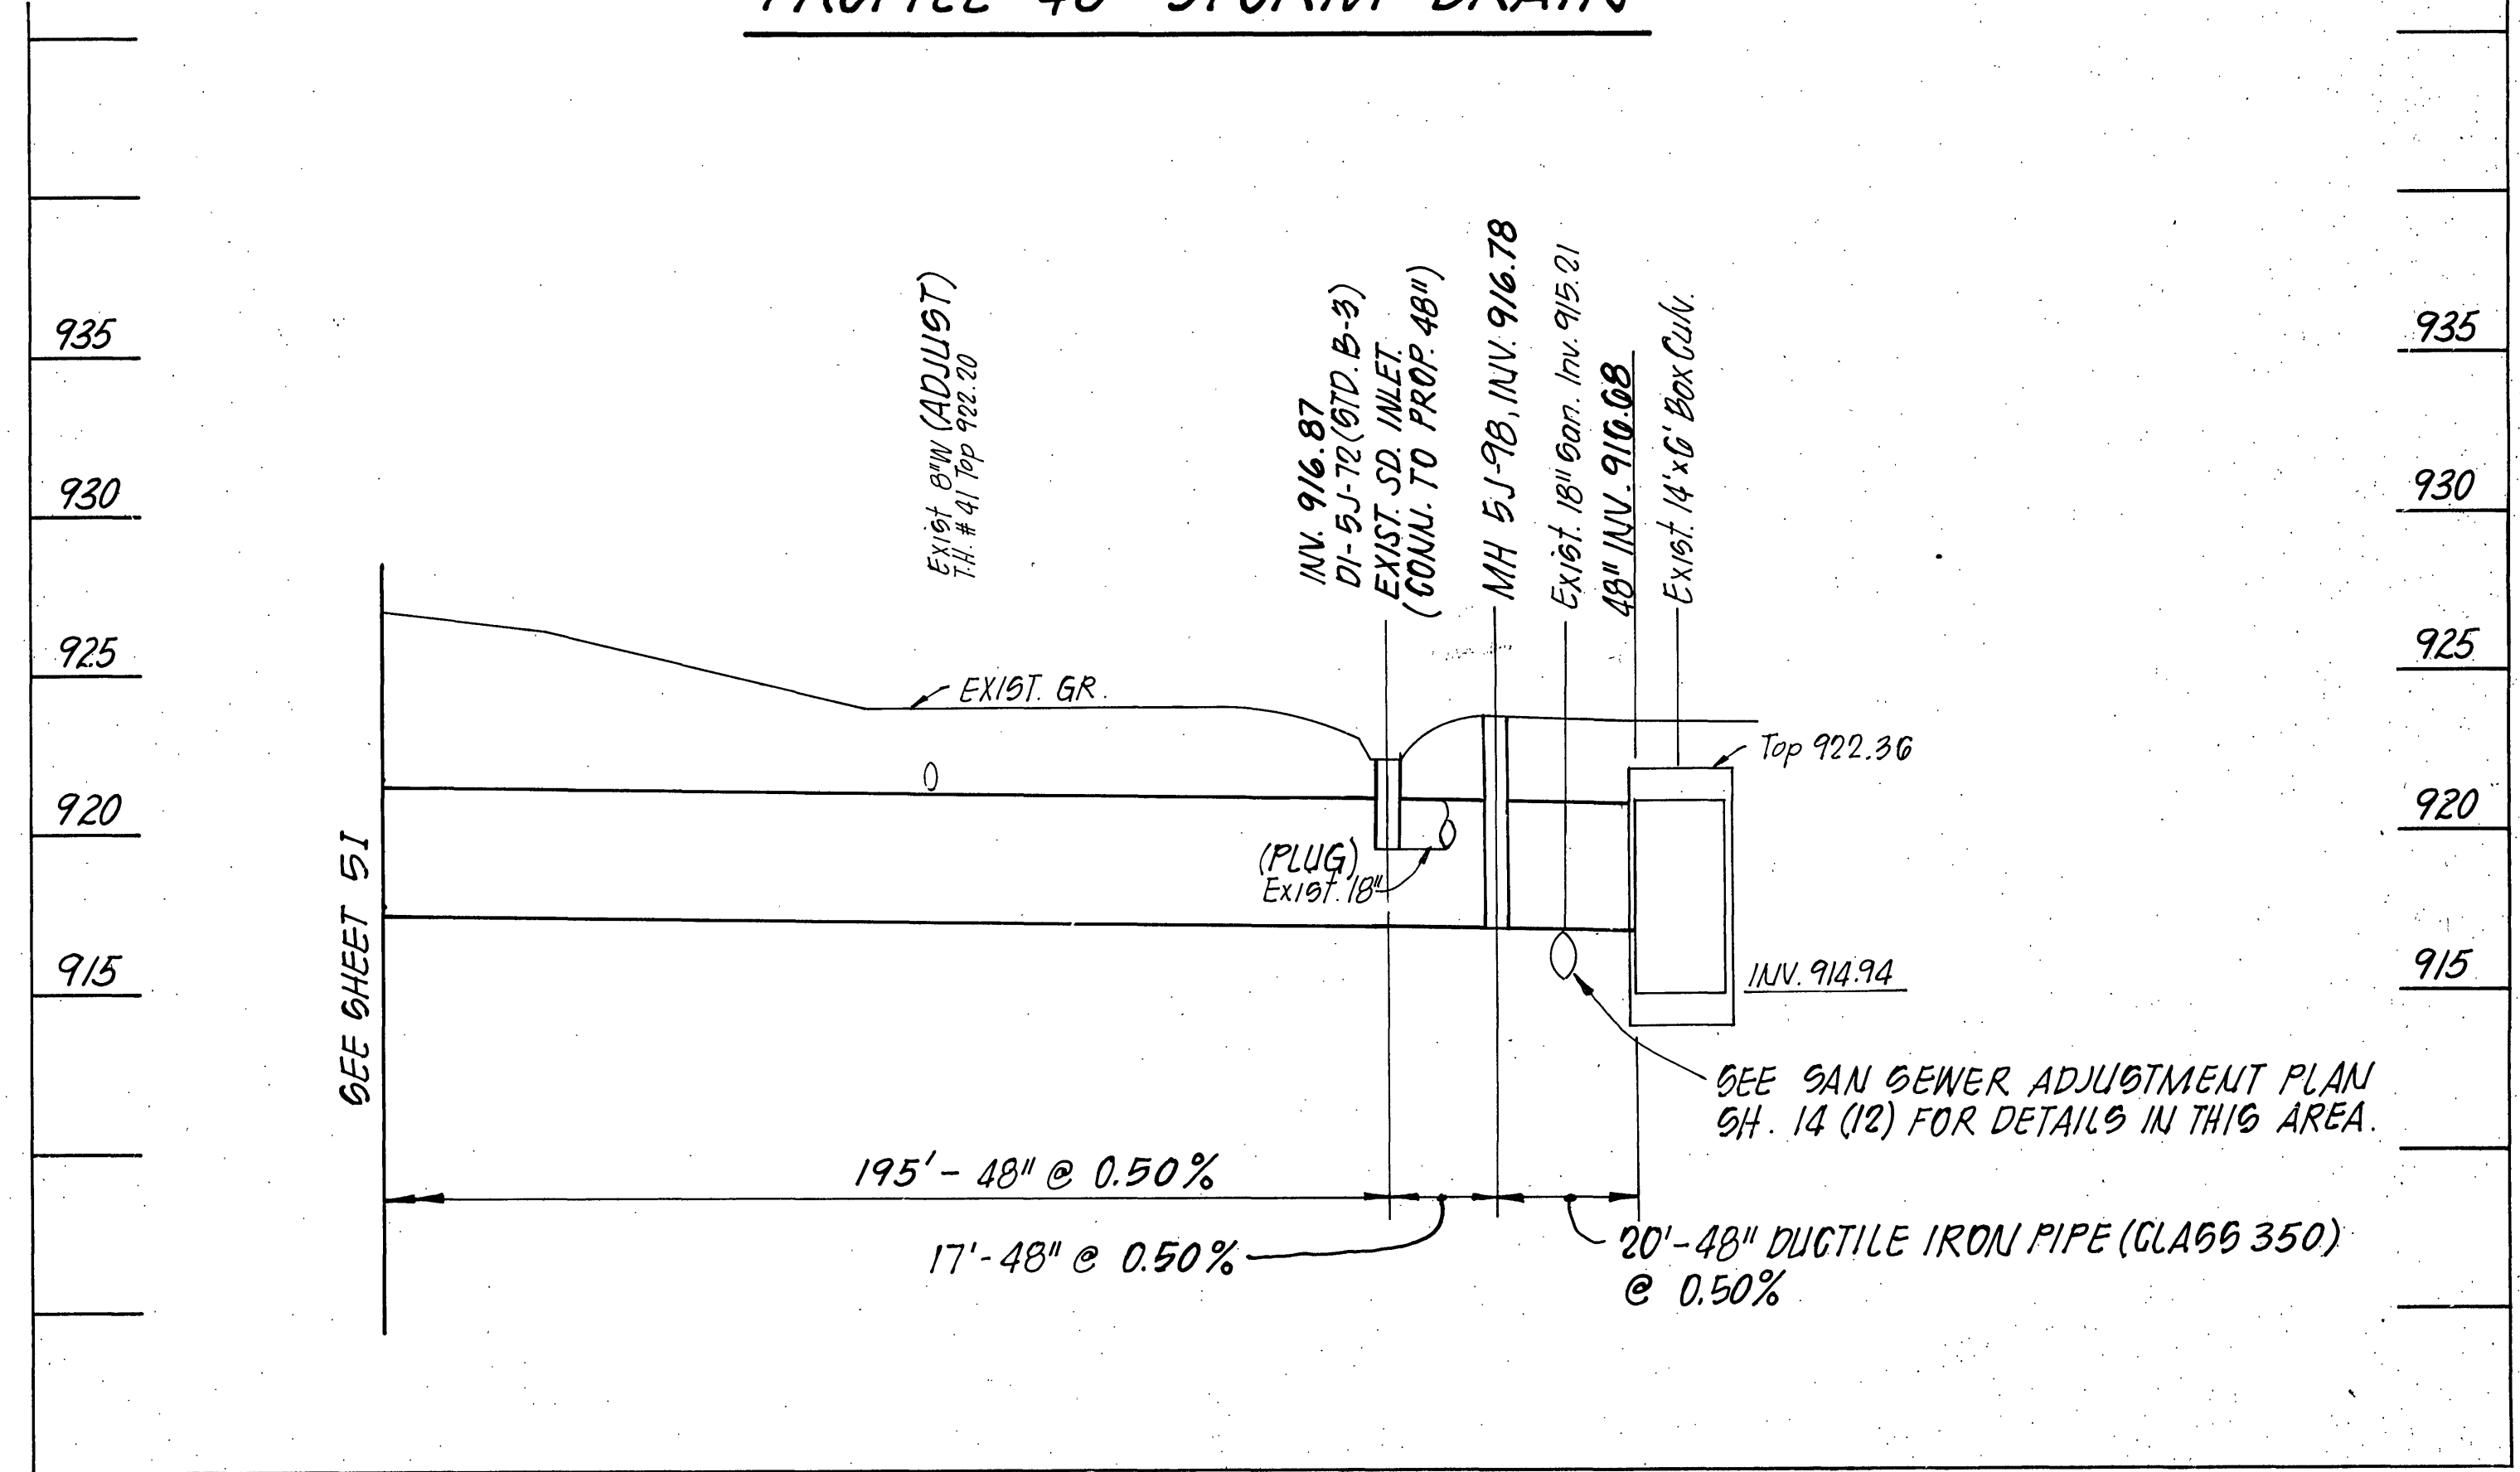

NOTE: AREA DISTURBED BY CONST. OF STORM DRAIN TO BE RESTORED TO EXIST. CONDITION. CONTRACTOR SHALL BE RESTRICTED TO WORK WITHIN LIMIT OF WORK LINE, AS SHOWN ON PLANS, IN LIMITED ACCESS AREA. NO STORAGE OR STAGING WILL BE ALLOWED WITHIN THIS AREA. ACCESS TO THIS AREA SHALL BE FROM COMMONWEALTH AVE. ONLY. ACCESS IS NOT PERMITTED FROM RAMPS.

- LEGEND
- DRAINAGE STRUCTURE NO.
 - TEMPORARY SILT TRAP
 - △ STD. CG-90 ENTRANCE GUTTER
 - △ STD. CG-2, 0" CURB
 - TEMPORARY SILT BARRIER

