


SUPERVISED BY G.T. ROGERSON, JR. (VDOT)
DESIGNED BY MATTHEW & CRAIG - (MICHAEL S. AGE)

PLAN NOTEBOOK	No. _____	SURVEYED _____	BY _____	DATE _____
		PLOTTED _____		
		ALIGNMENT CHECKED _____		
		RT. OF WAY CHECKED _____		

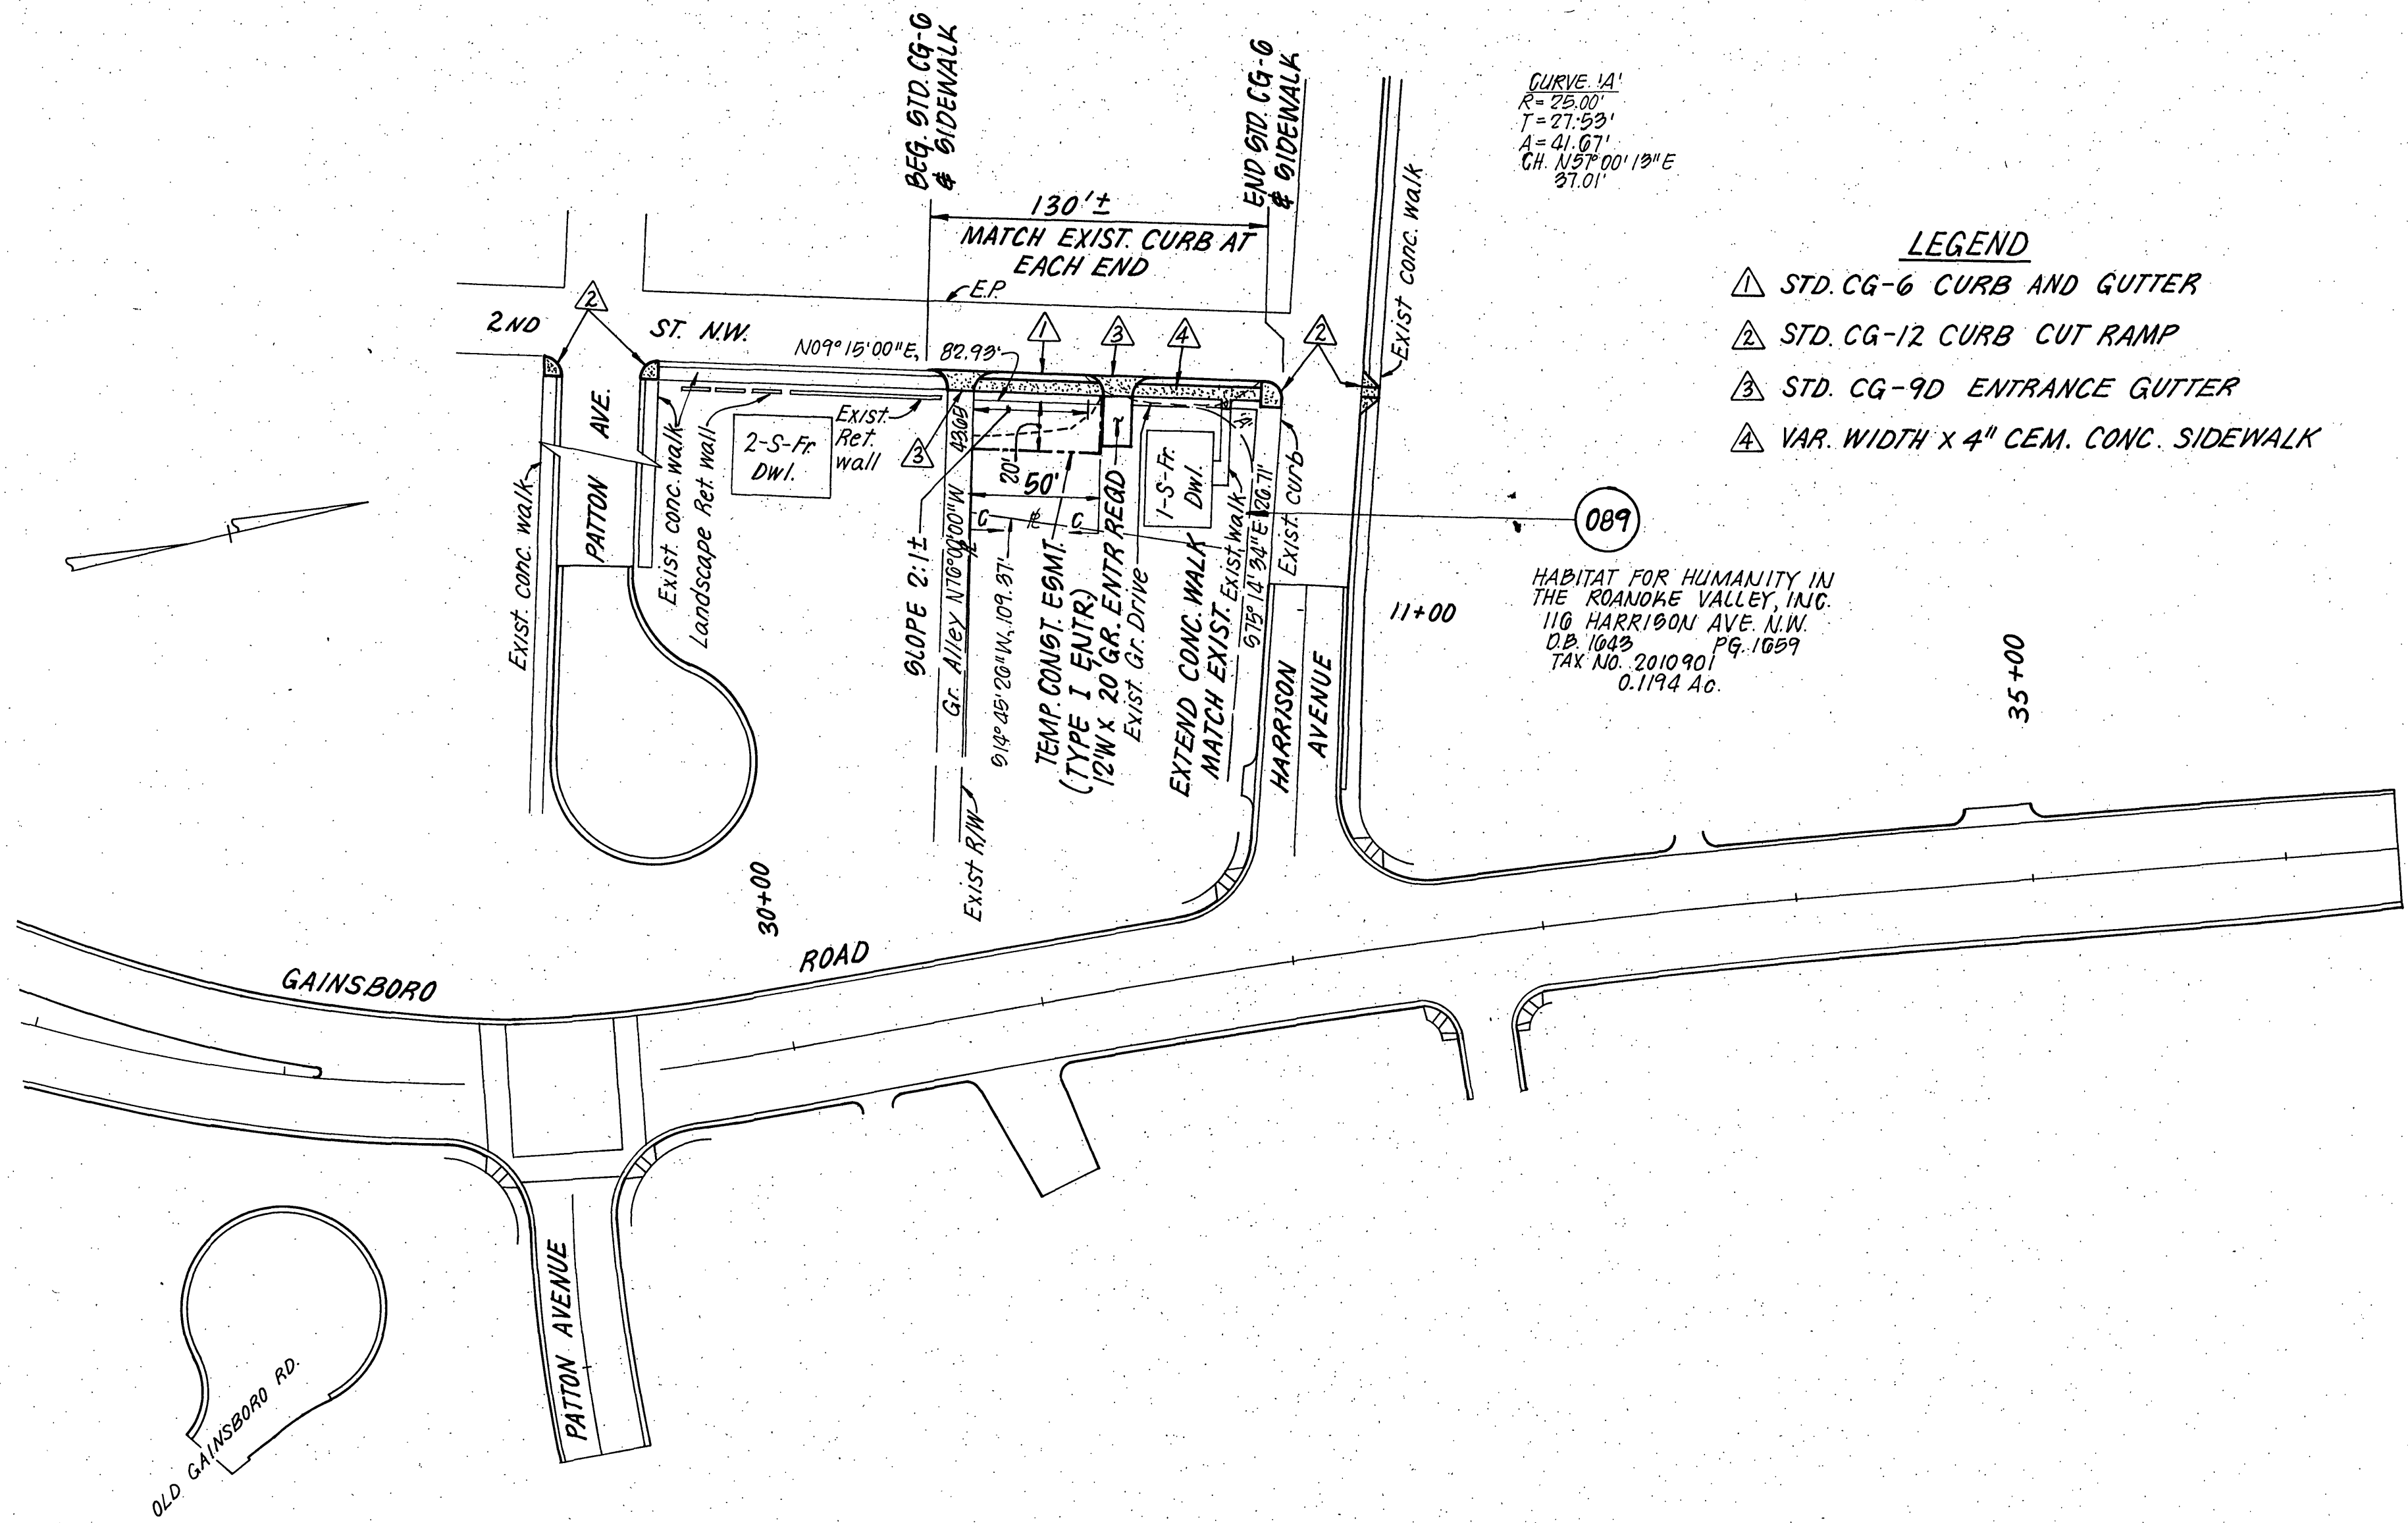

DESIGN FEATURES RELATING TO CONSTRUCTION OR TO REGULATION AND CONTROL OF TRAFFIC MAY BE SUBJECT TO CHANGE AS DEEMED NECESSARY BY THE DEPARTMENT.

REVISED	FHA REGION	STATE	FEDERAL AID		STATE		SHEET NO.
			PROJECT	ROUTE	PROJECT	ROUTE	
	3	VA			U000-128-116, RW-201		6D