

SUPERVISED BY **G. T. ROGERSON, JR. (VDOT)**
DESIGNED BY **MATTHEW & CRAIG - (MICHAEL S. AGE)**

PLAN	DATE	BY
REVISION		
NO.		

LEGEND


- STD. CG-6 CURB
- STD. CG-9D ENTRANCE GUTTER
- VAR. WIDTH X 4" CEM. CONC. SIDEWALK
- TEMPORARY SILT BARRIER
- PERM UTL. EASEMENT FOR APPALACHIAN POWER CO.

DESIGN FEATURES RELATING TO CONSTRUCTION OR TO REGULATION AND CONTROL OF TRAFFIC MAY BE SUBJECT TO CHANGE AS DEEMED NECESSARY BY THE DEPARTMENT.

CITY OF ROANOKE REDEVELOPMENT AND HOUSING AUTHORITY
M.B. 1 PG. 307
0.1802 AC.
TAX N° 2022609
MCDOWELL AVE. NW
6" MH. Top 962.24
8" Inv. In 958.88
8" Inv. Out 959.84

REVISED	FWA REGION	STATE	FEDERAL AID	ROUTE	STATE PROJECT	SHEET NO.
	3	VA			U000-128-116, RW-201 C-501	7

THESE PLANS ARE UNFINISHED AND ARE NOT TO BE USED FOR ANY TYPE OF CONSTRUCTION.

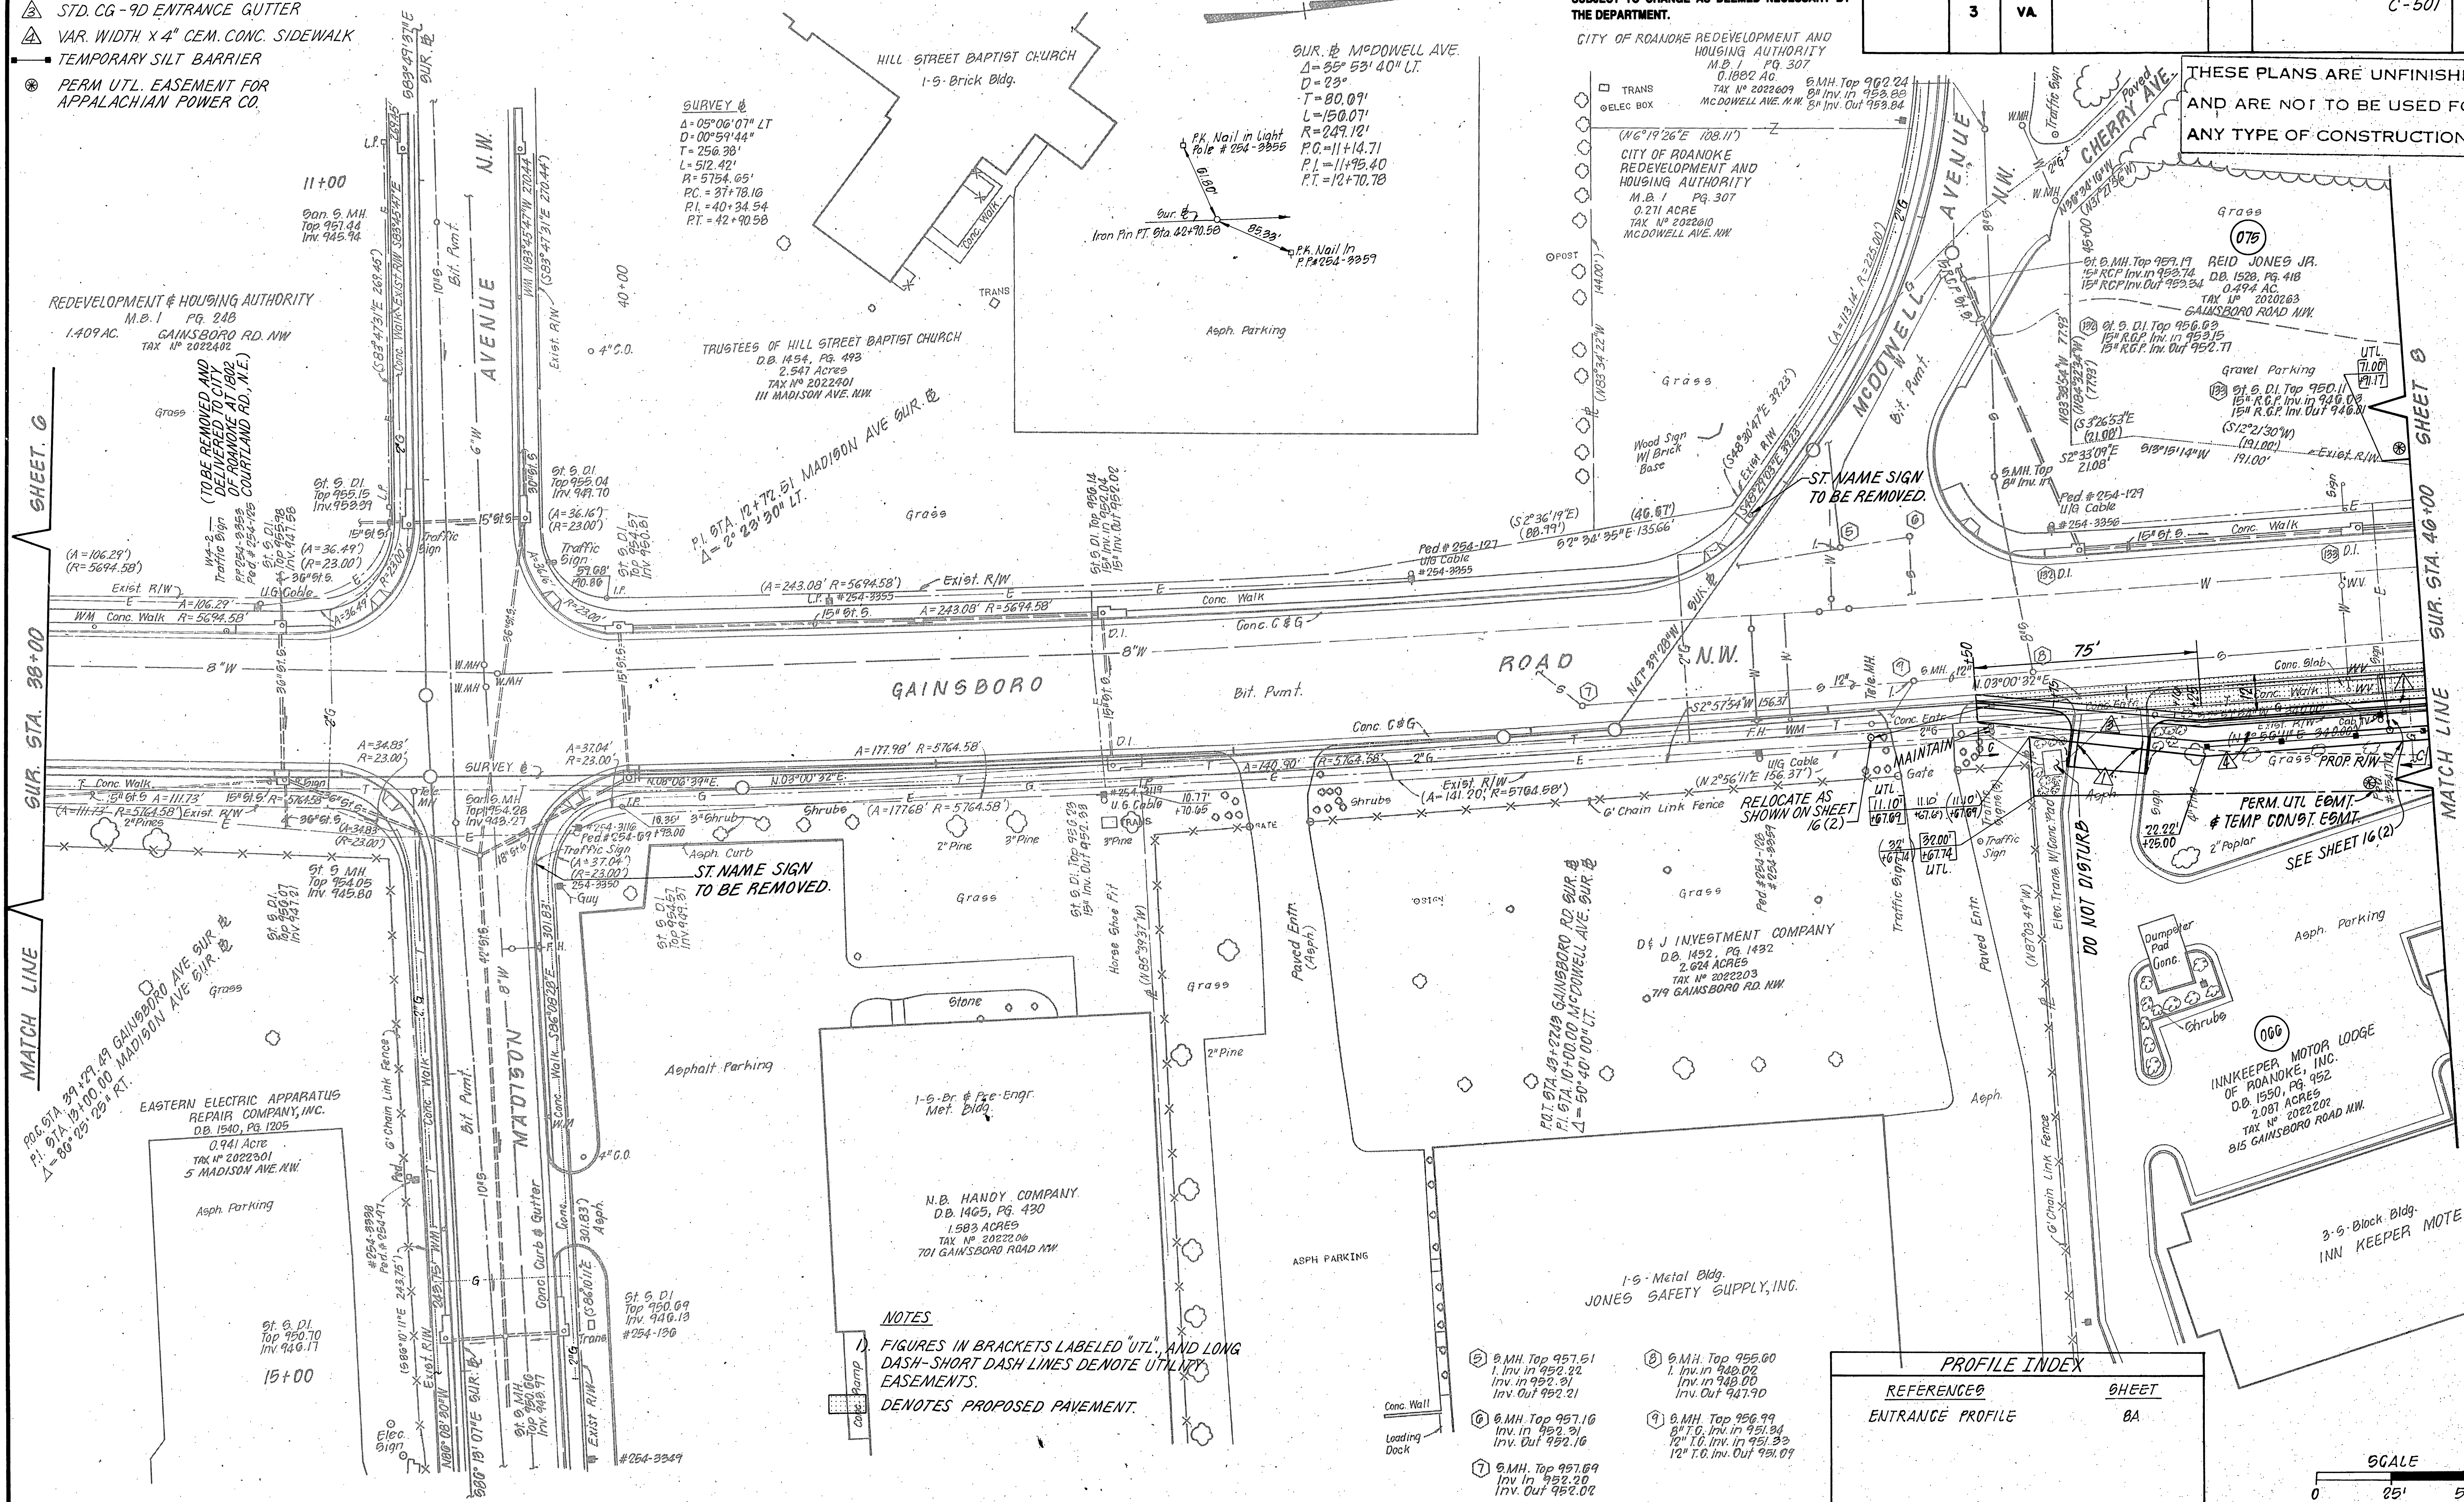

NOTES

- FIGURES IN BRACKETS LABELED "UTL." AND LONG DASH-SHORT DASH LINES DENOTE UTILITY EASEMENTS.
- DENOTES PROPOSED PAVEMENT.

PROFILE INDEX

REFERENCES	SHEET
ENTRANCE PROFILE	8A

