

NOTES

- 1). FIGURES IN PARENTHESES AND DOT-DOT-DASHED LINES DENOTE TEMPORARY EASEMENTS.
- 2). FIGURES IN BRACKETS, AND DOT-DASHED LINES DENOTE PERMANENT EASEMENTS.
- 3). FIGURES IN BRACKETS LABLED "UTL" AND LONG DASH - SHORT DASH LINES DENOTE UTILITY EASEMENTS.
- 4). FOR PROPOSED DRAINAGE DESCRIPTIONS SEE SHEET 2H(2).


 DENOTES PROPOSED PAVEMENT.

DESIGN FEATURES RELATING TO CONSTRUCTION OR TO REGULATION AND CONTROL OF TRAFFIC MAY BE SUBJECT TO CHANGE AS DEEMED NECESSARY BY THE DEPARTMENT.

REVISED	FHWA REGION	STATE	FEDERAL AID	STATE		SHEET NO.
			PROJECT	ROUTE	PROJECT	
	3	VA			U000-128-110, RW-201 C-501	9

THESE PLANS ARE UNFINISHED
AND ARE NOT TO BE USED FOR
ANY TYPE OF CONSTRUCTION.

WASHINGTON PARK
CITY OF ROANOKE
DEPT. OF PARKS & RECREATION
DB 116 PG 341
(ROANOKE CO. C.H.)
41.09 AC.
TAX. NO 2031801

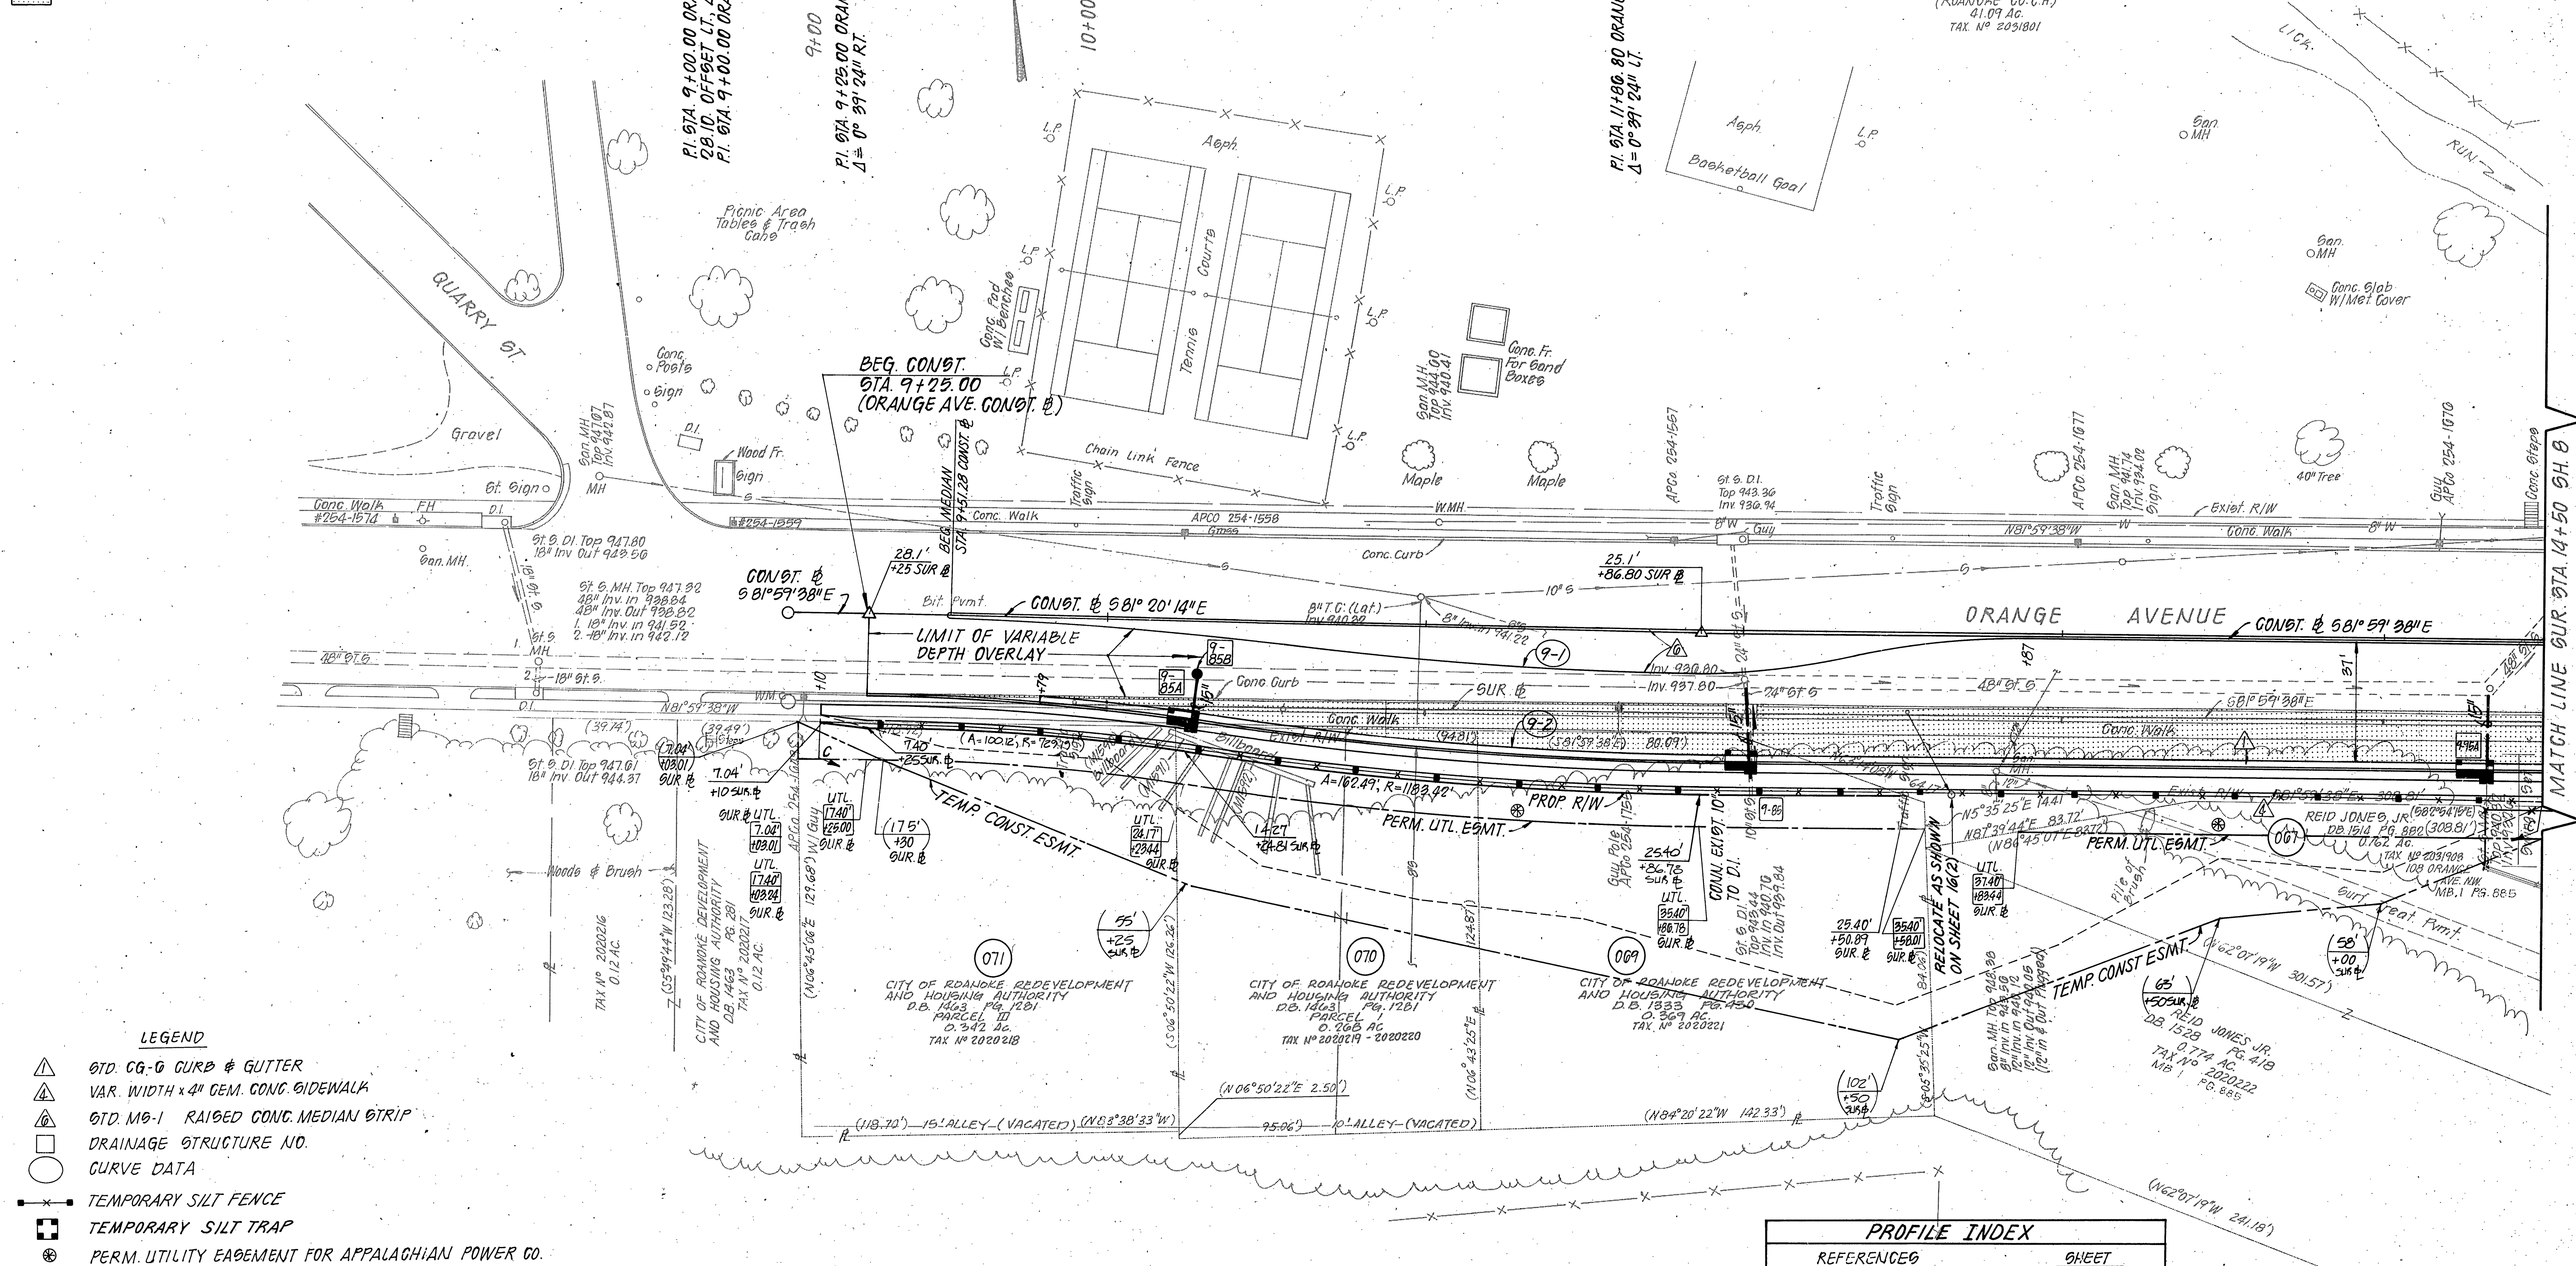

Cone. Steps

PROFILE INDEX

REFERENCES
CONST. & PROFILE

SHEET
9A

SCALE

