


SUPERVISED BY G. T. ROGERSON, JR. (VDOT)
DESIGNED BY MATTIERN & CRAIG - (MICHAEL S. AGE)

PLAN	DATE	BY
NOTEBOOK		
NO.		

DESIGN FEATURES RELATING TO CONSTRUCTION OR TO REGULATION AND CONTROL OF TRAFFIC MAY BE SUBJECT TO CHANGE AS DEEMED NECESSARY BY THE DEPARTMENT.

REVISED	PRJ. NO.	STATE	FEDERAL AID	ROUTE	PROJECT	SHEET NO.
	3	VA			U000-128-116, RW-201 C-501	13(6)

THESE PLANS ARE UNFINISHED
AND ARE NOT TO BE USED FOR
ANY TYPE OF CONSTRUCTION.

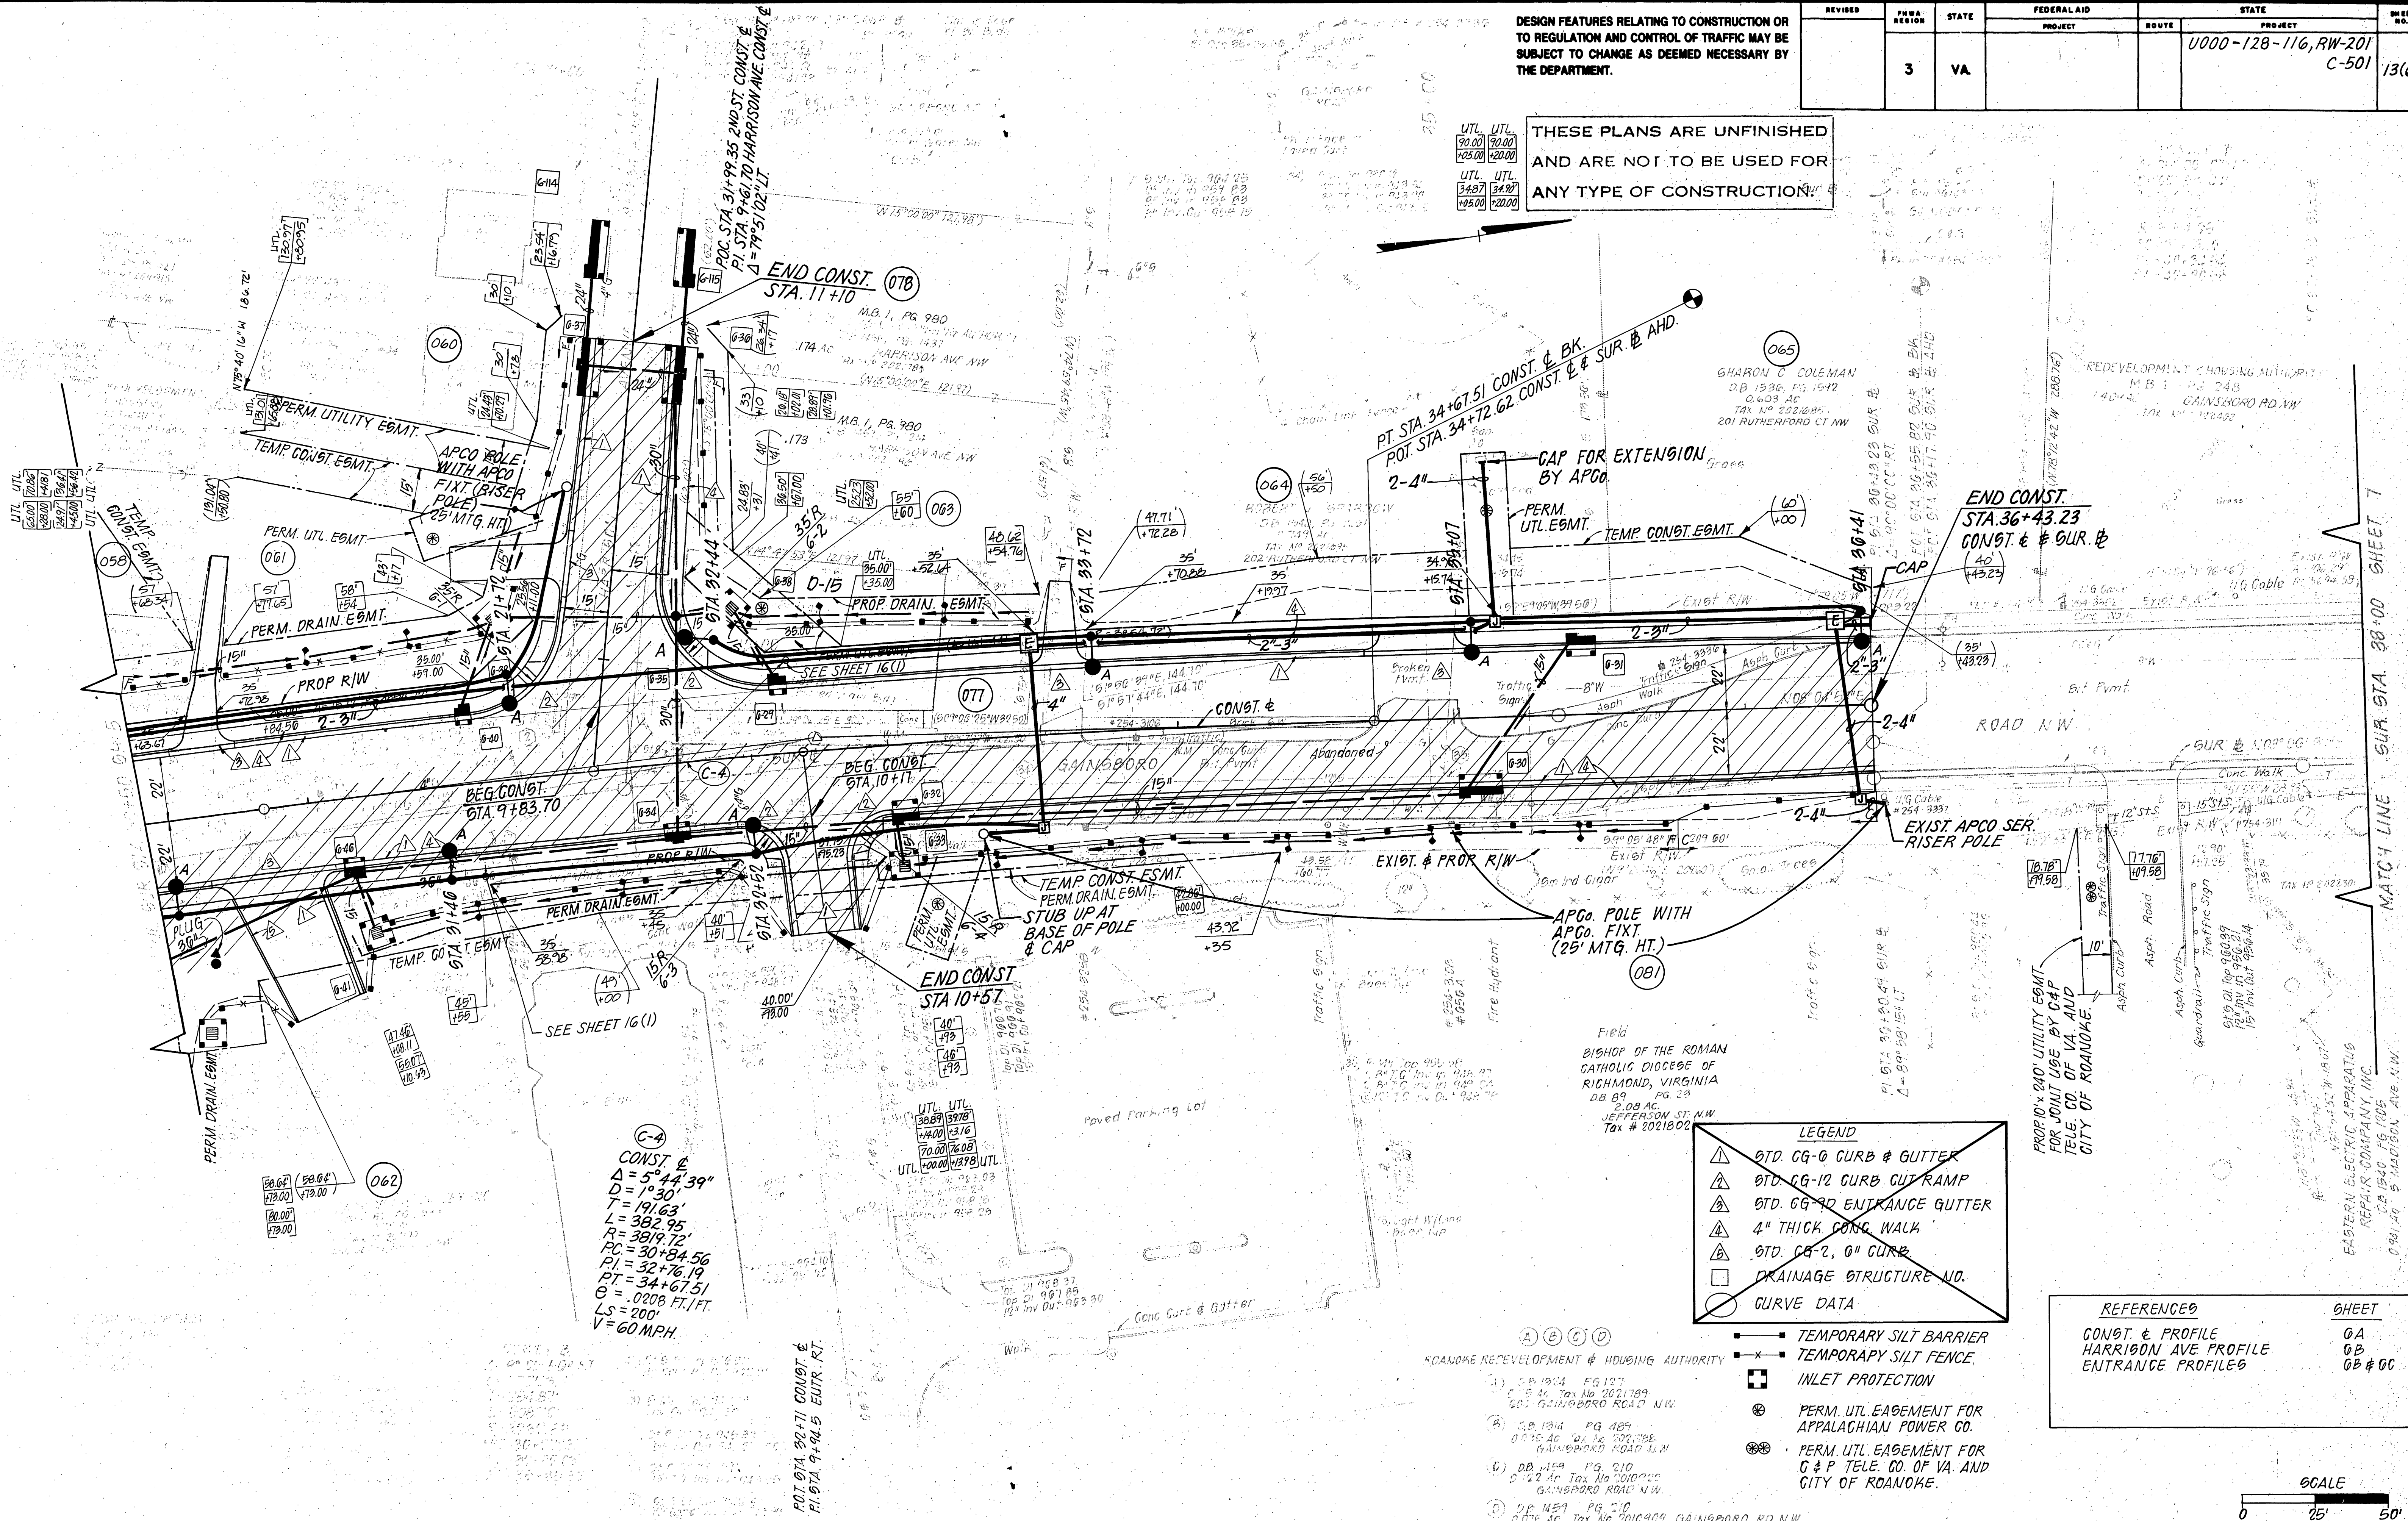

(C-4)
CONST. &
D = 5' 44.39"
D = 1' 30"
T = 191.63'
L = 382.95'
R = 3819.72'
PC = 30+54.56
PT = 32+76.19
PI = 34+67.51
θ = 102.08 FT/FT
LS = 200'
V = 60 MPH.

LEGEND	
▲	STD. CG-0 CURB & GUTTER
▲	STD. CG-12 CURB CUT RAMP
▲	STD. CG-30 ENTRANCE GUTTER
▲	4" THICK CONC. WALK
▲	STD. CG-2, 0" CURB
□	DRAINAGE STRUCTURE NO.
○	CURVE DATA

REFERENCE	SHEET
CONST. & PROFILE	0A
HARRISON AVE. PROFILE	0B
ENTRANCE PROFILES	0B & 0C

