


195
SUPERVISED BY G. T. ROGERSON, JR. (VDOT)
DESIGNED BY MATTHEW & CRAIG - (MICHAEL S. AGE)

FOR UTILITY ADJUSTMENTS ONLY

REVISION	DATE	BY	STATE	FEDERAL AID	ROUTE	PROJECT	SHEET NO.
9-31-94			VA			U000-128-116, RW-201 C-501	14(4)

- LEGEND
- STD. CG-6 CURB & GUTTER.
 - STD. CG-12 CURB CUT RAMP.
 - STD. CG-9D ENTRANCE RAMP.
 - VAR. WIDTH x 4" CEM. CONC. SIDEWALK.
 - STD. RW-2, CONC. GRAVITY RET. WALL.
 - STD. MS-2 RAISED GRASS MEDIAN STRIP.
 - TEMPORARY SILT BARRIER.
 - INLET PROTECTION.
 - PERM. UTL. ESMT. FOR APPALACHIAN POWER CO. 4"
 - ABANDON EXIST. WATER MAIN.
 - 289 LF 8" D.I. SANITARY SEWER PIPE SH. 14(17) (SEE PROFILE SHEET 14(17))
 - 10+75 STD. 6-2 REQD. LT. W=4', N=14', STD. HR-1 REQD. EA. SIDE
 - 4 = 12' 29' 23"
 - D = 6'
 - T = 104.50'
 - L = 208.16'
 - R = 954.93'
 - PC = 11+15.35
 - PT = 13+23.51
 - E = SEE PROFILE
 - V = 45 M.P.H.
 - 65 LF 4" SANITARY SERVICE LATERAL CONNECTION 2-4" SEWER CLEAN OUT

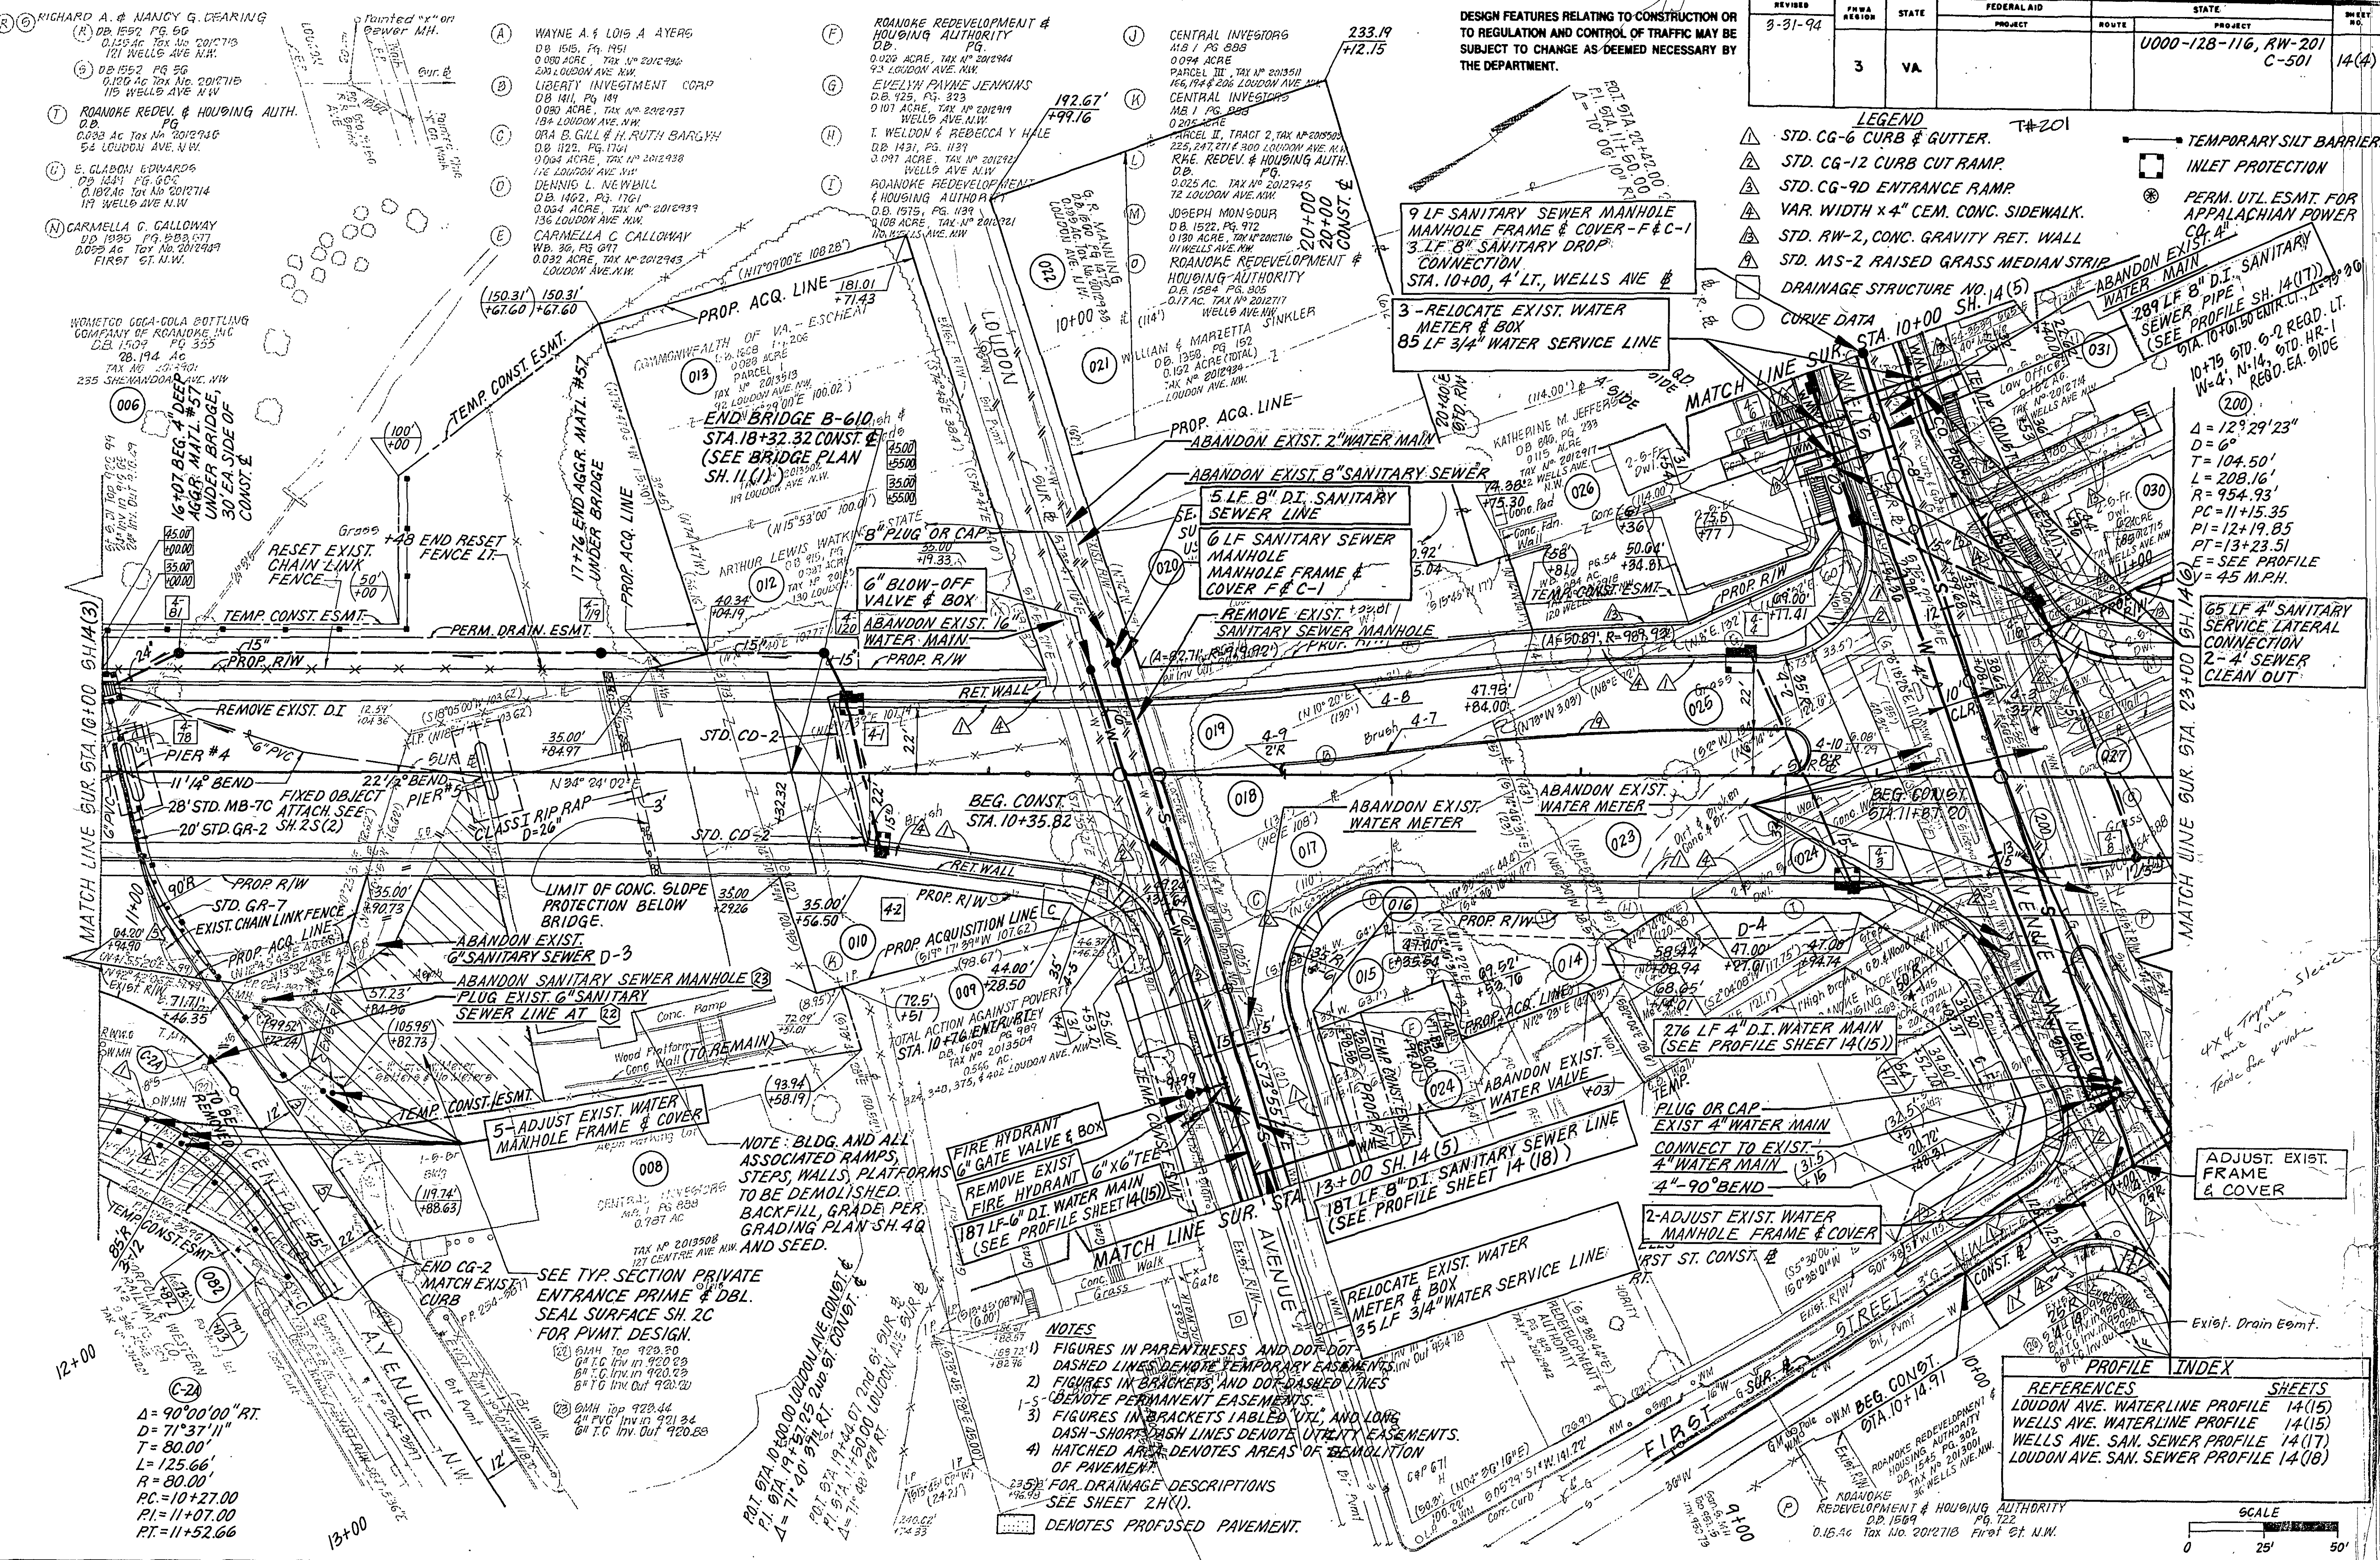

PLAN	DATE	BY
NOTED		
ALIGNED		
REVISION		