


SUPERVISED BY G.T. ROGERSON, JR (VDOT)
DESIGNED BY MATTEN & CRAIG - (MICHAEL S. AGEE)

PLAN NOTE BOOK	SURVEYED	BY	DATE
	PLOTTED		
	ALIGNMENT CHECKED		
	RT. OF WAY CHECKED		

REVIEWER	FHWA REGION	STATE	FEDERAL AID	STATE		SHEET NO.
3-31-94			PROJECT	ROUTE	PROJECT	
	3	VA			U000-128-116, RW-201 C-501	14(T)

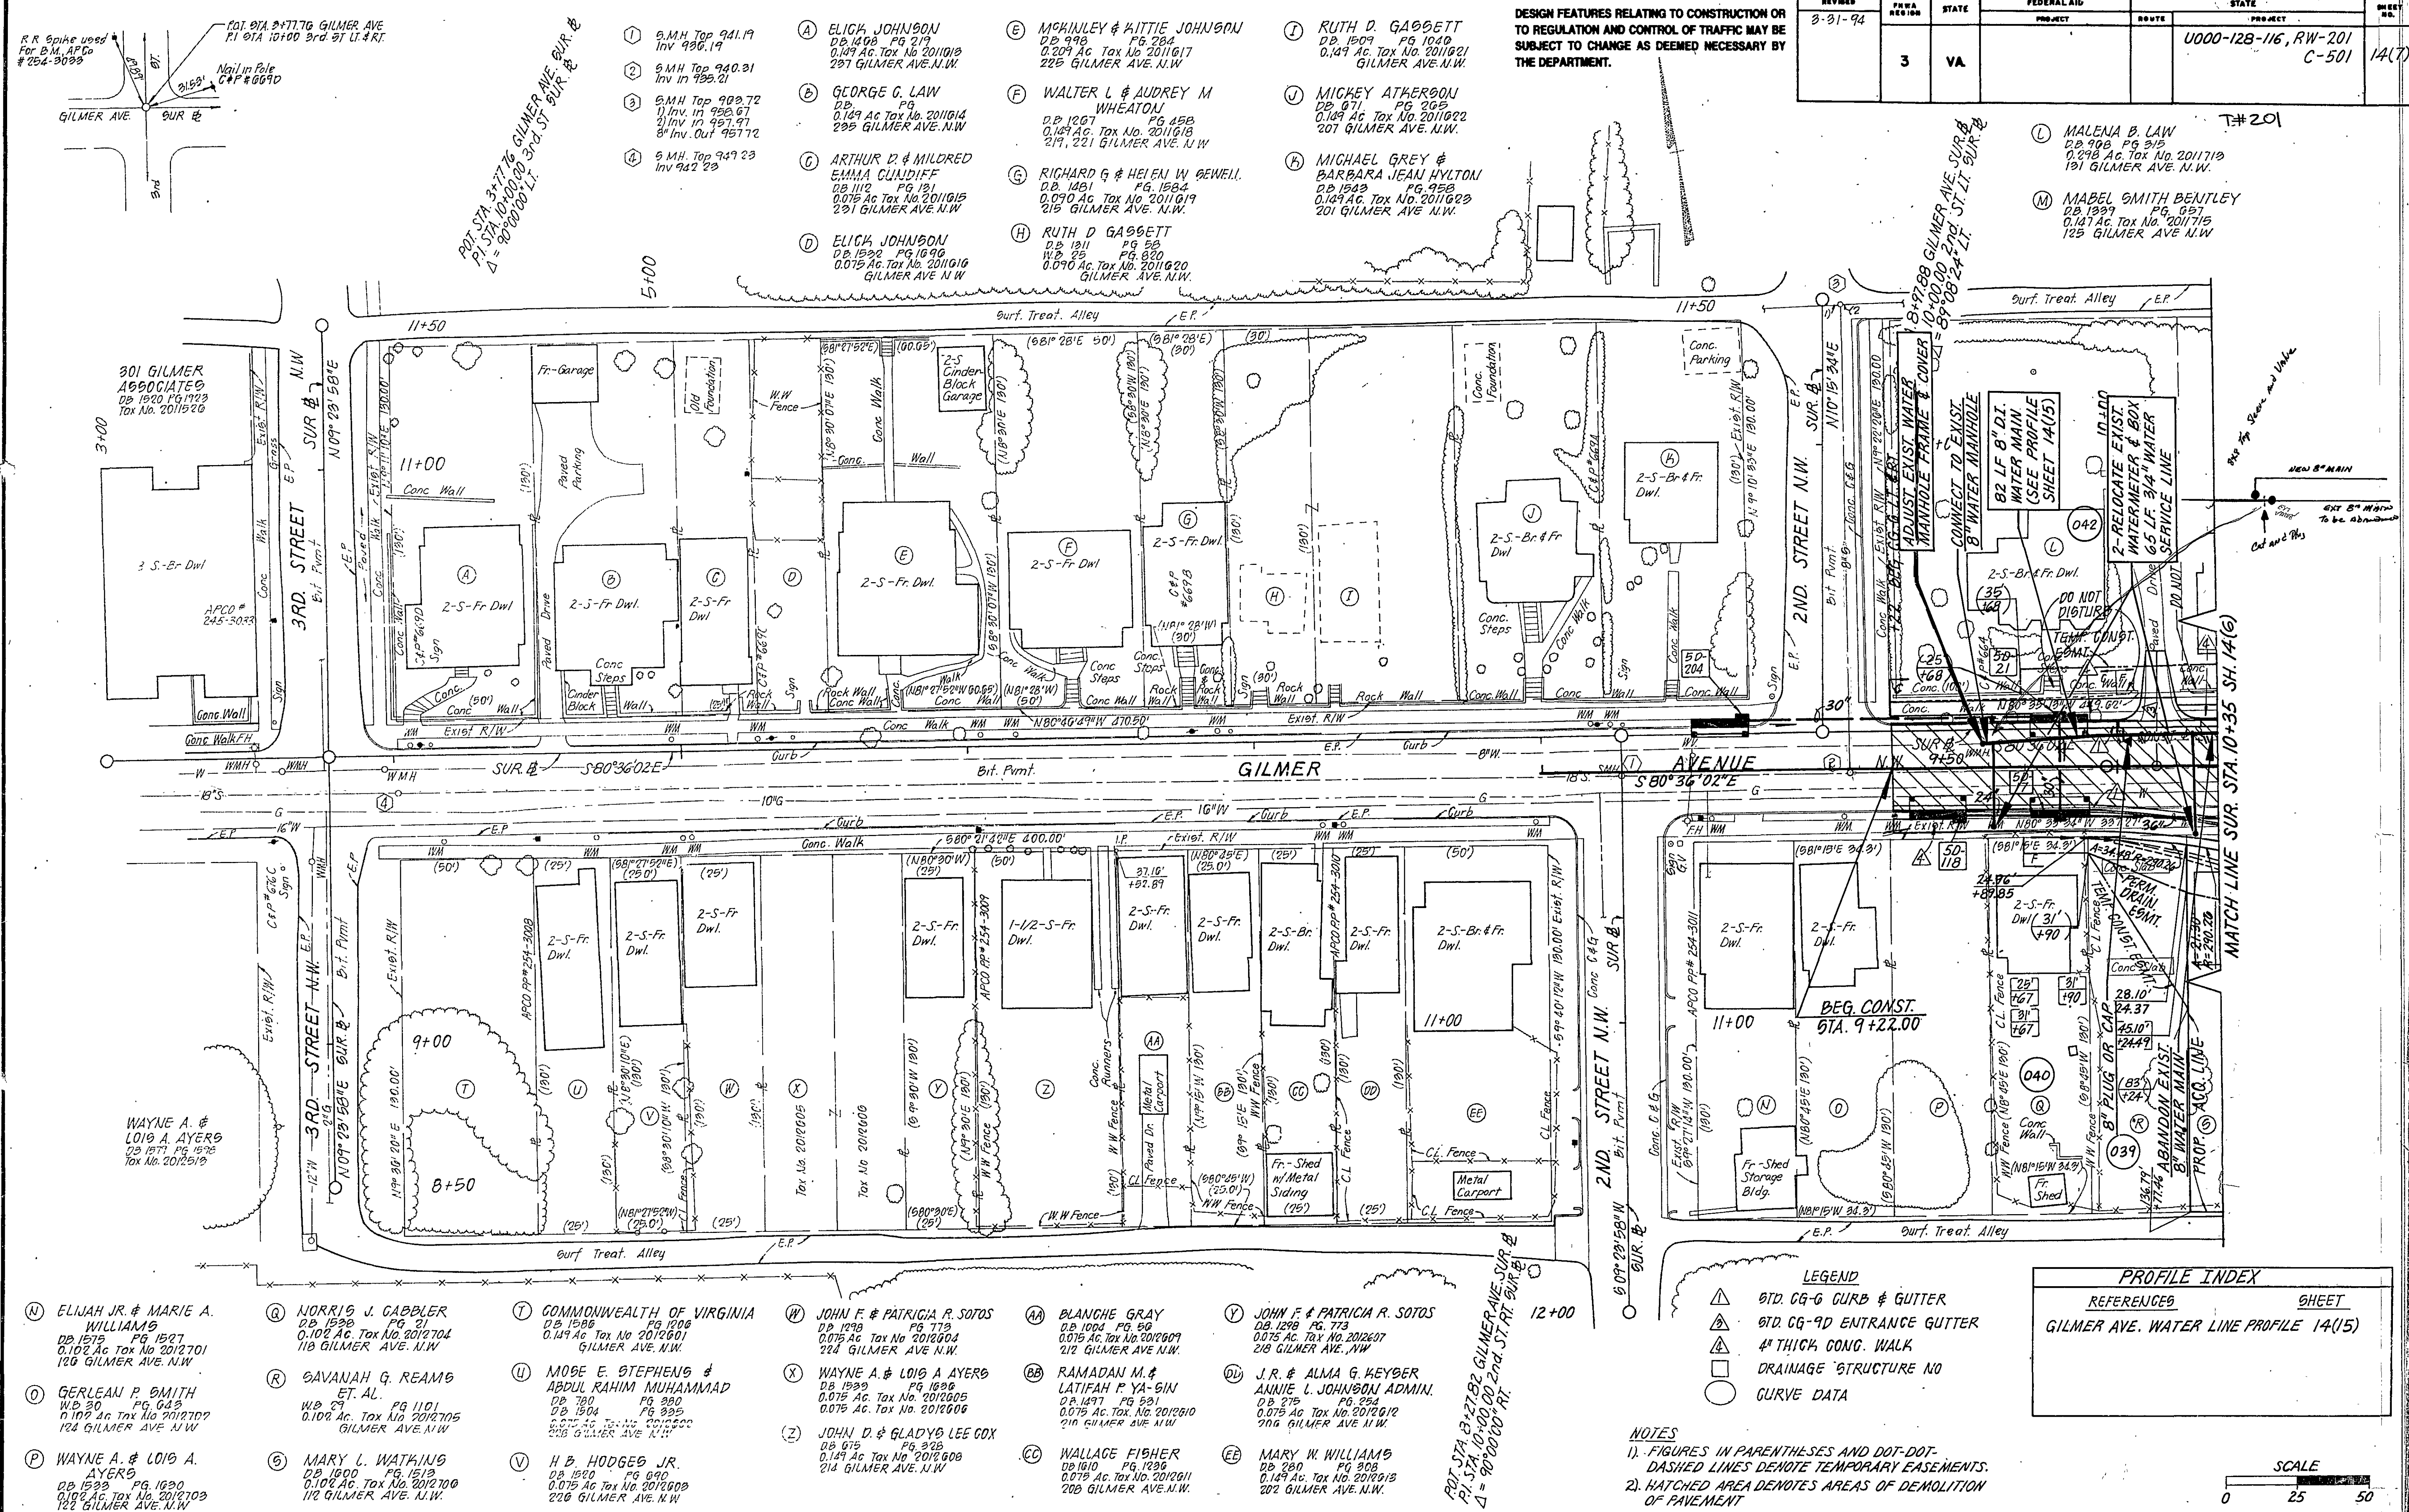

P.O.T. STA. B+27.82 GILMER AVE. SUR. B.
P.I. STA. 10+00.00 2nd. ST. RT. SUR. B.
 $\Delta = 90^{\circ}00'00''$ RT.

NOTES

- 1). FIGURES IN PARENTHESES AND DOT-DOT-DASHED LINES DENOTE TEMPORARY EASEMENTS.
2). HATCHED AREA DENOTES AREAS OF DEMOLITION OF PAVEMENT

PROFILE INDEX

REFERENCES SHEET
MER AVE. WATER LINE PROFILE 14(15)

SCALE

YDOT NO. 6013

PLAN NO.	PROJECT	FILE NO.	SHEET NO.
	U000-128-116		14(7)