


REVISED	FWA REGION	STATE	FEDERAL AID	ROUTE	PROJECT	SHEET NO.
3-31-94	3	VA			U000-128-116, RW-201 C-501	14(8)

NOTE: SEE SHEET 14(20) FOR SANITARY SERVICE LATERAL CONNECTION DETAILS FOR NORTHSIDE & SOUTHSIDE OF GILMER AVE.
* DENOTES 100% CITY OF ROANOKE COST.

DESIGN FEATURES RELATING TO CONSTRUCTION OR TO REGULATION AND CONTROL OF TRAFFIC MAY BE SUBJECT TO CHANGE AS DEEMED NECESSARY BY THE DEPARTMENT.

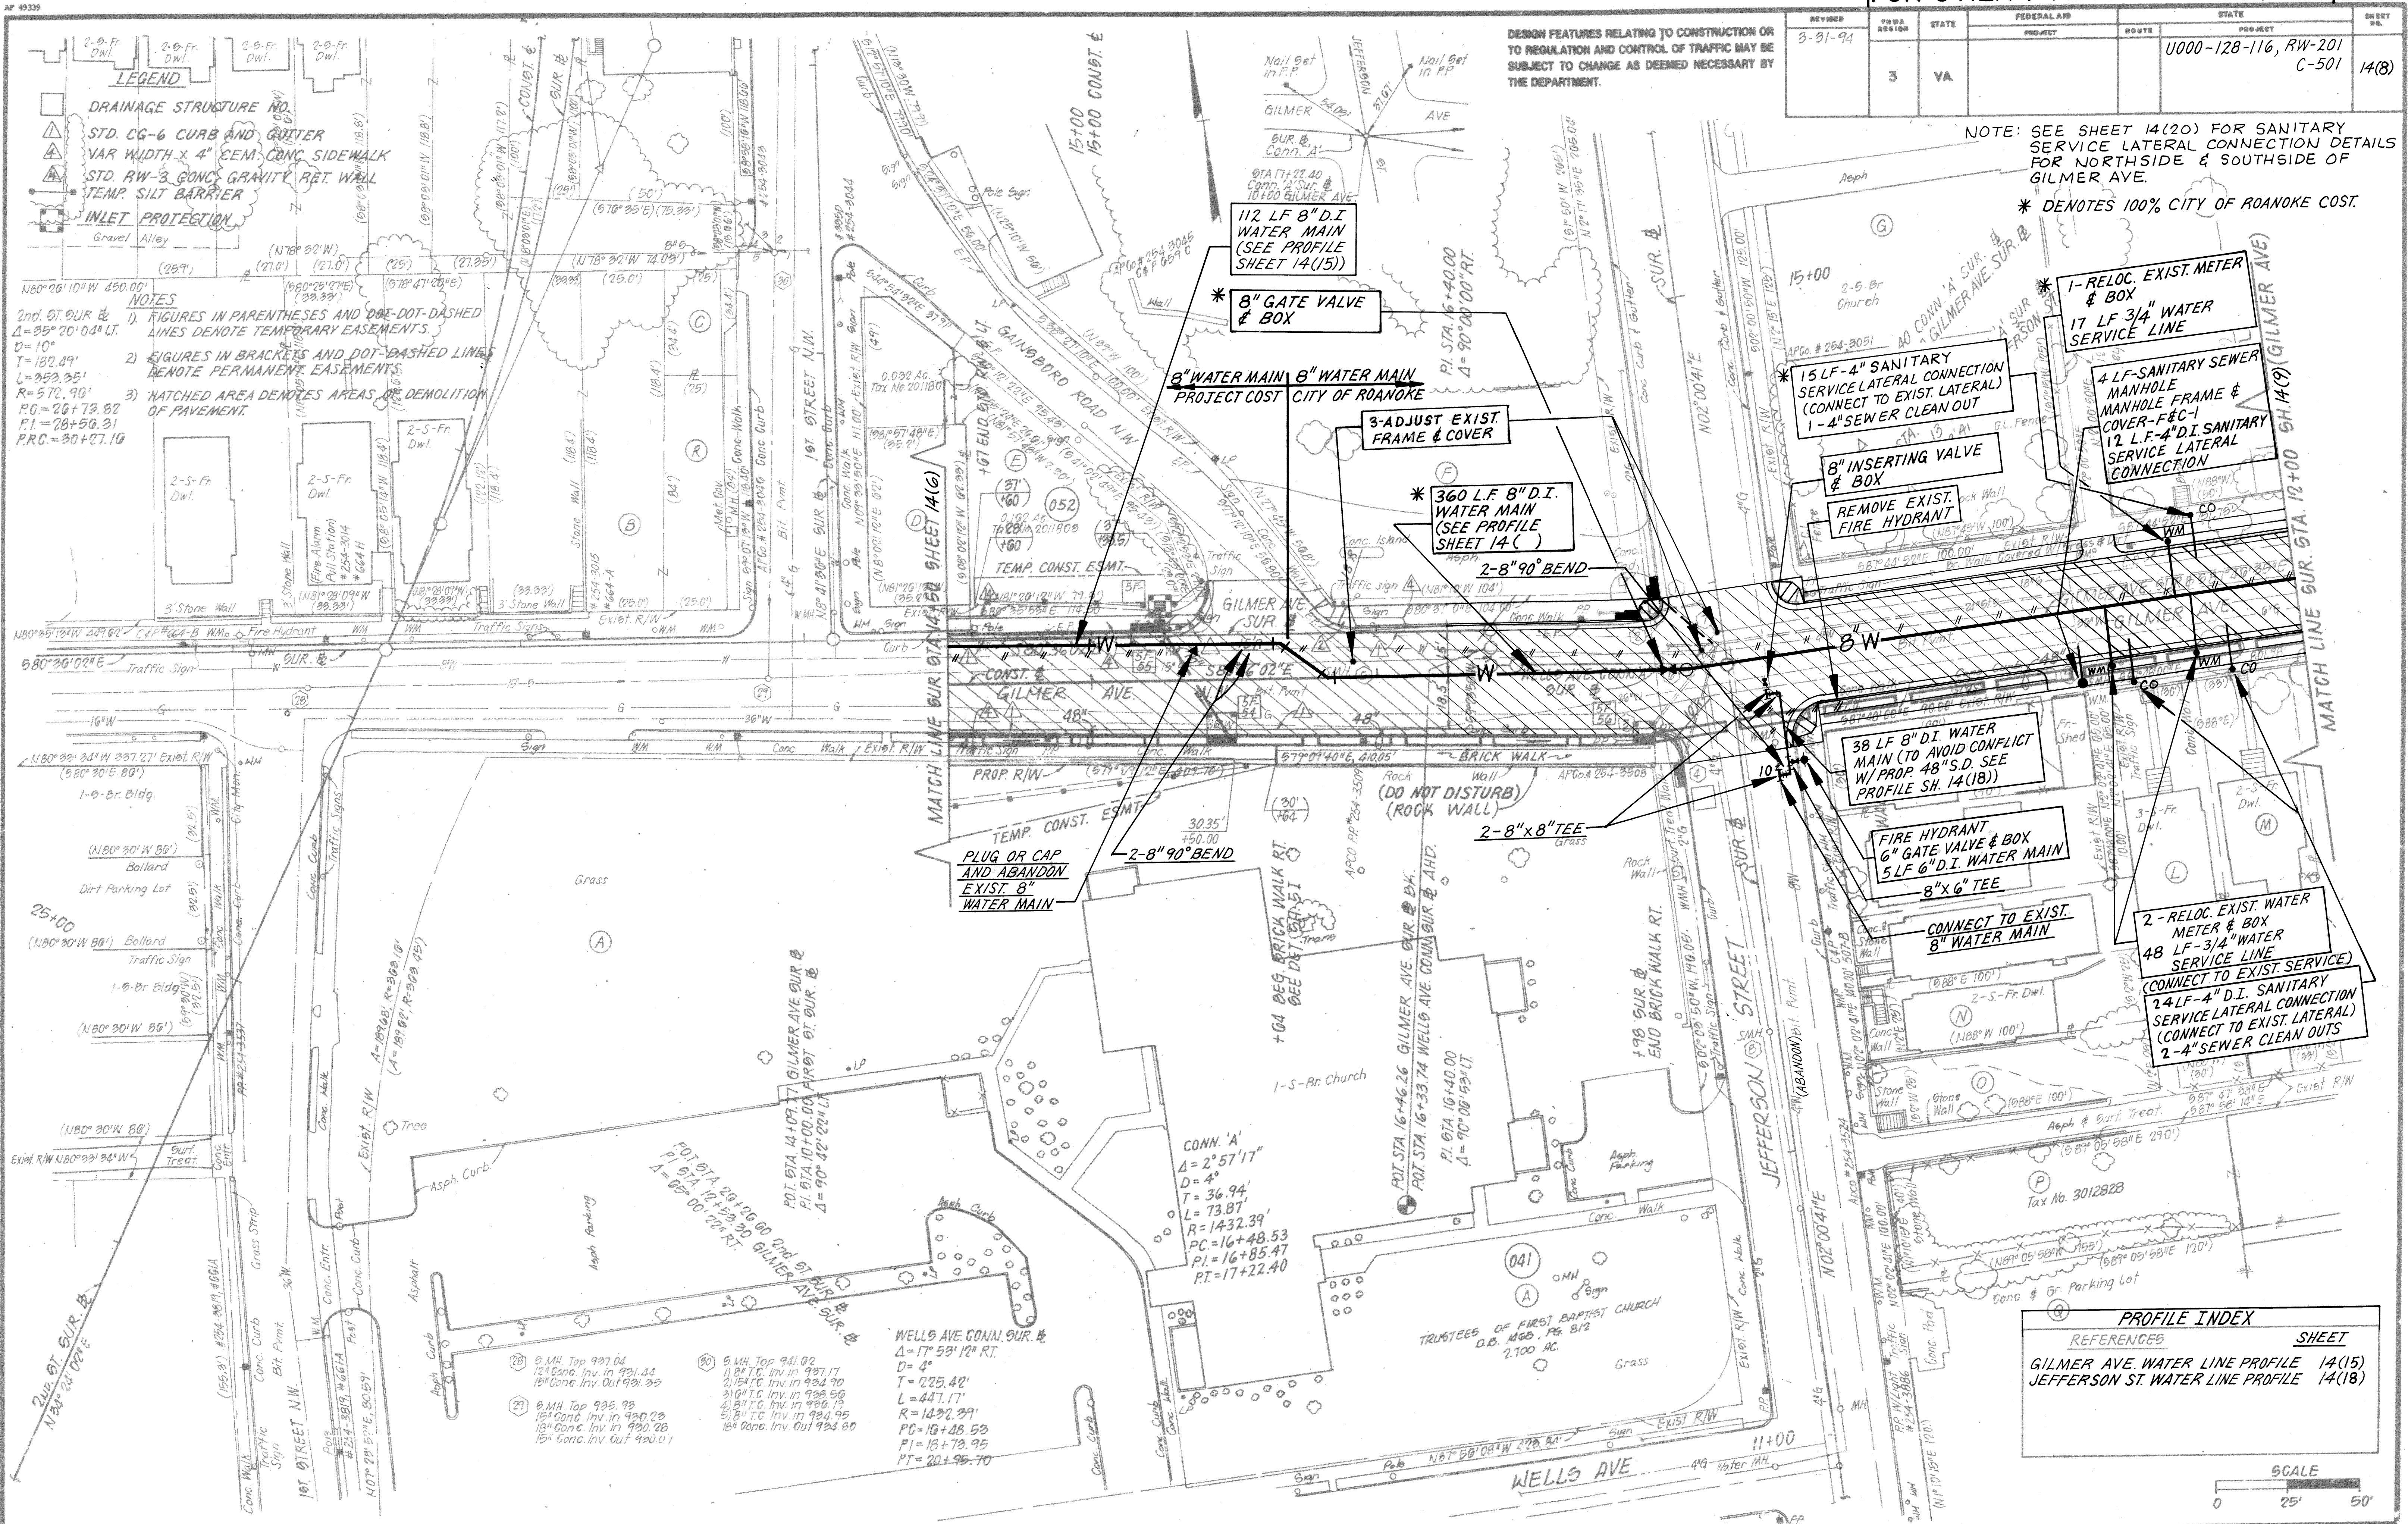

LEGEND


- STD. CG-6 CURB AND GUTTER
- VAR. WIDTH X 4" CONC. SIDEWALK
- STD. RW-3 CONC. GRAVITY RET. WALL
- TEMP. SILT BARRIER
- INLET PROTECTION

NOTES

- FIGURES IN PARENTHESES AND DASHED LINES DENOTE TEMPORARY EASEMENTS.
- FIGURES IN BRACKETS AND DASHED LINES DENOTE PERMANENT EASEMENTS.
- HATCHED AREA DENOTES AREAS OF DEMOLITION OF PAVEMENT.

PROFILE INDEX

REFERENCES	SHEET
GILMER AVE. WATER LINE PROFILE	14(15)
JEFFERSON ST. WATER LINE PROFILE	14(18)

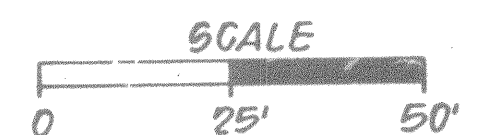

199
SUPERVISED BY G.T. ROGERSON, JR. (VDOT)
DESIGNED BY MATTHEW & CRAIG - (MICHAEL S. AGE)

PLAN

DATE	BY	CHKD.	APP'D.