


FOR UTILITY ADJUSTMENTS ONLY

REVISED	FWSA REGION	STATE	FEDERAL AID		STATE		SHEET NO.
			PROJECT	ROUTE	PROJECT		
	3	VA			U000-128-116, RW-201 C-501		14(9)

DESIGN FEATURES RELATING TO CONSTRUCTION OR TO REGULATION AND CONTROL OF TRAFFIC MAY BE SUBJECT TO CHANGE AS DEEMED NECESSARY BY THE DEPARTMENT.

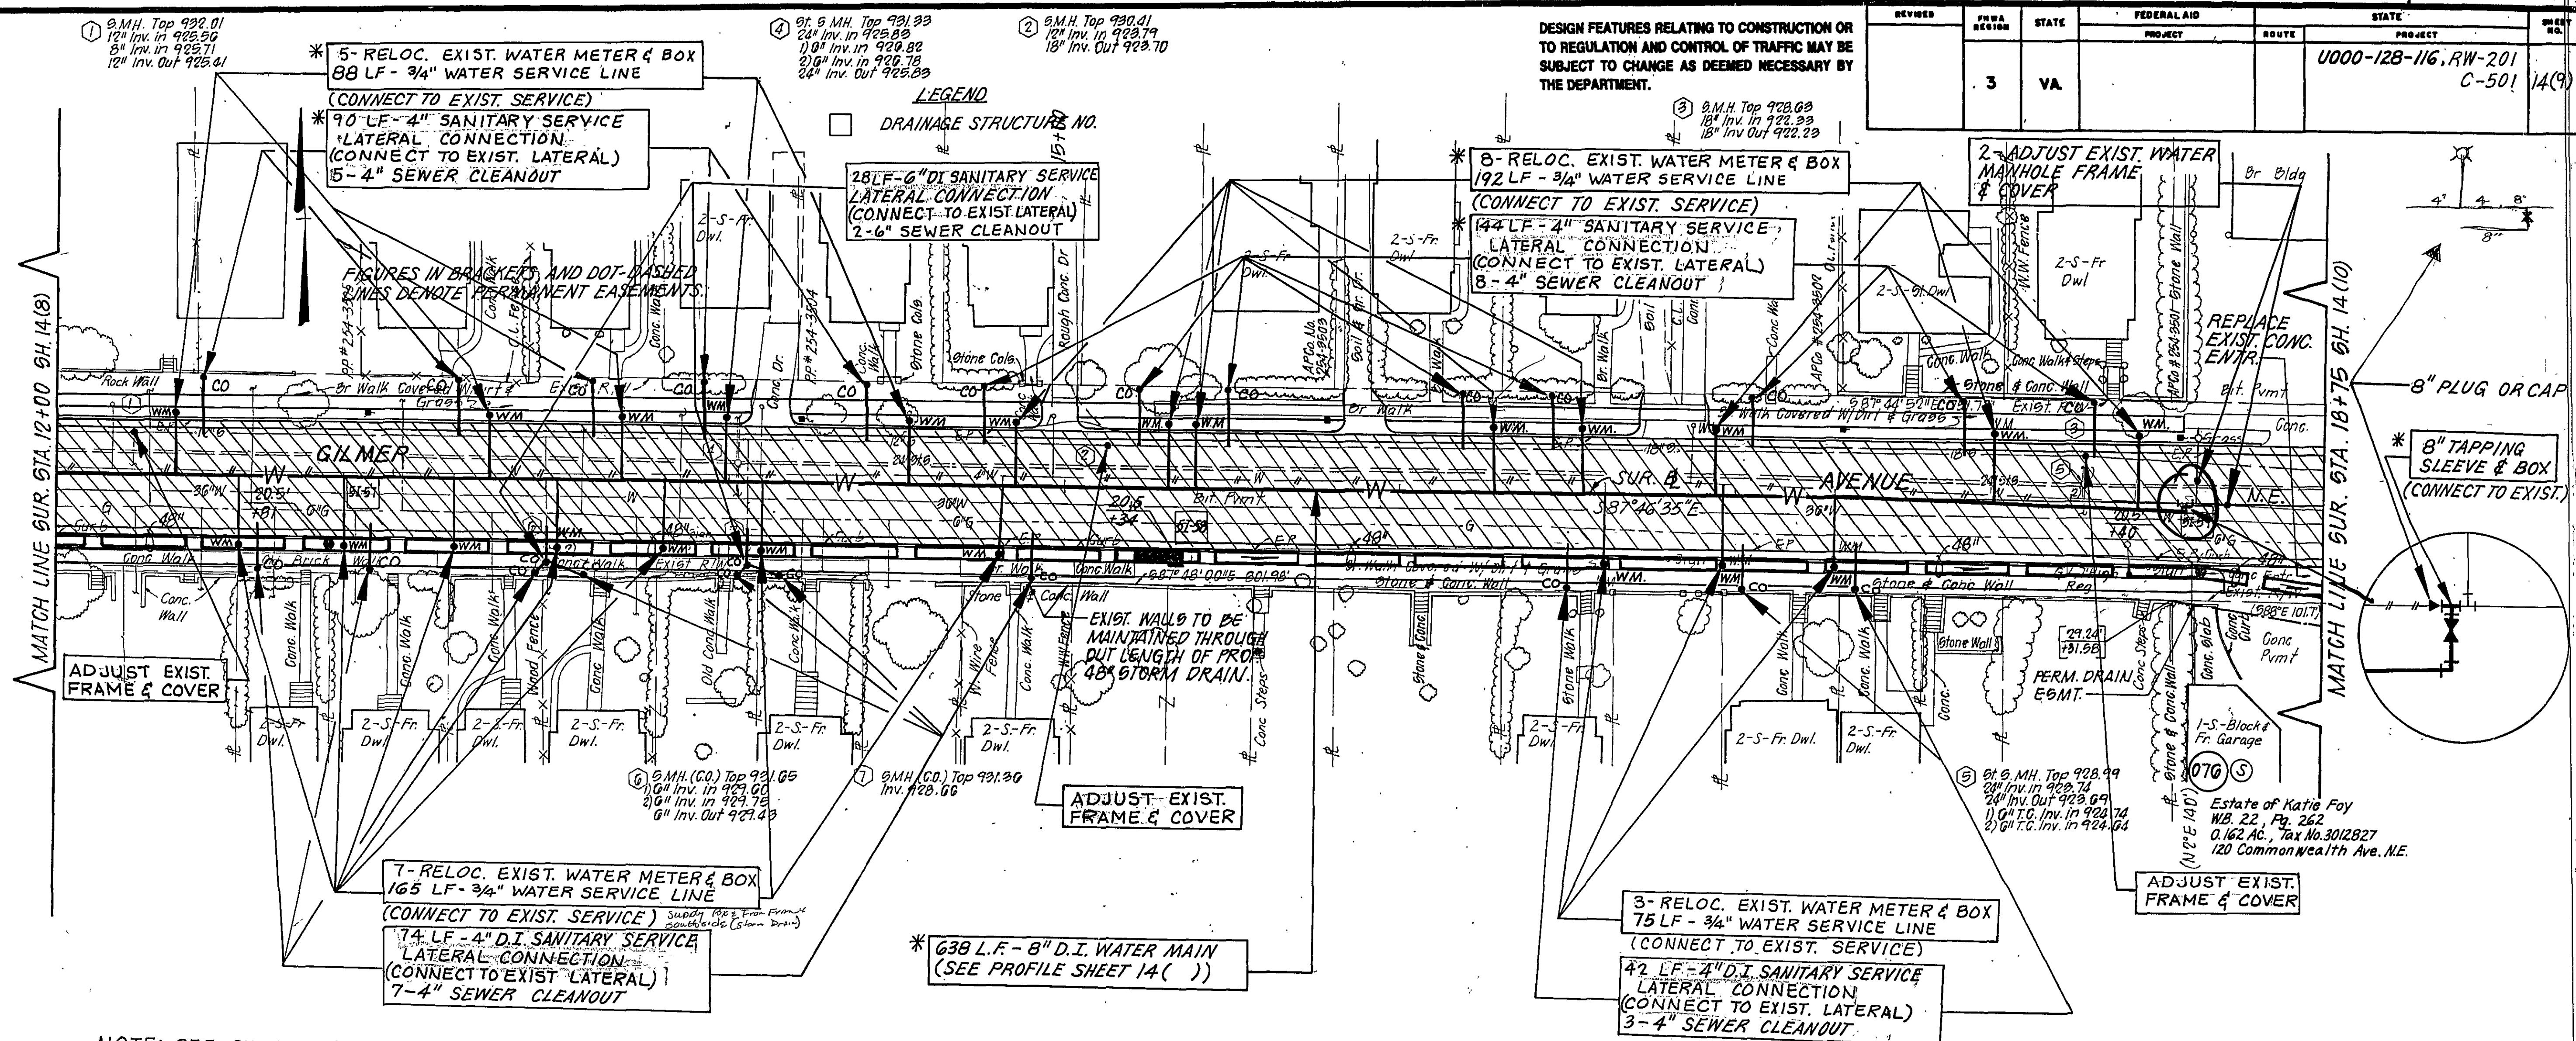

NOTE: SEE SHEET 14(20) FOR SANITARY
SERVICE LATERAL CONNECTION DETAILS
FOR NORTHSIDE & SOUTHSIDE OF
GILMER AVE.

* DENOTES 100% CITY OF ROANOKE COST.

W # 201
W # 301

SCALE

