


201

SUPERVISED BY G.T. ROGERSON JR. (VDOT)  
DESIGNED BY MATTHEW & CRAIG - (MICHAEL S. AGEE)

| PLAN     | DATE | BY |
|----------|------|----|
| NOTEBOOK |      |    |
| NO       |      |    |

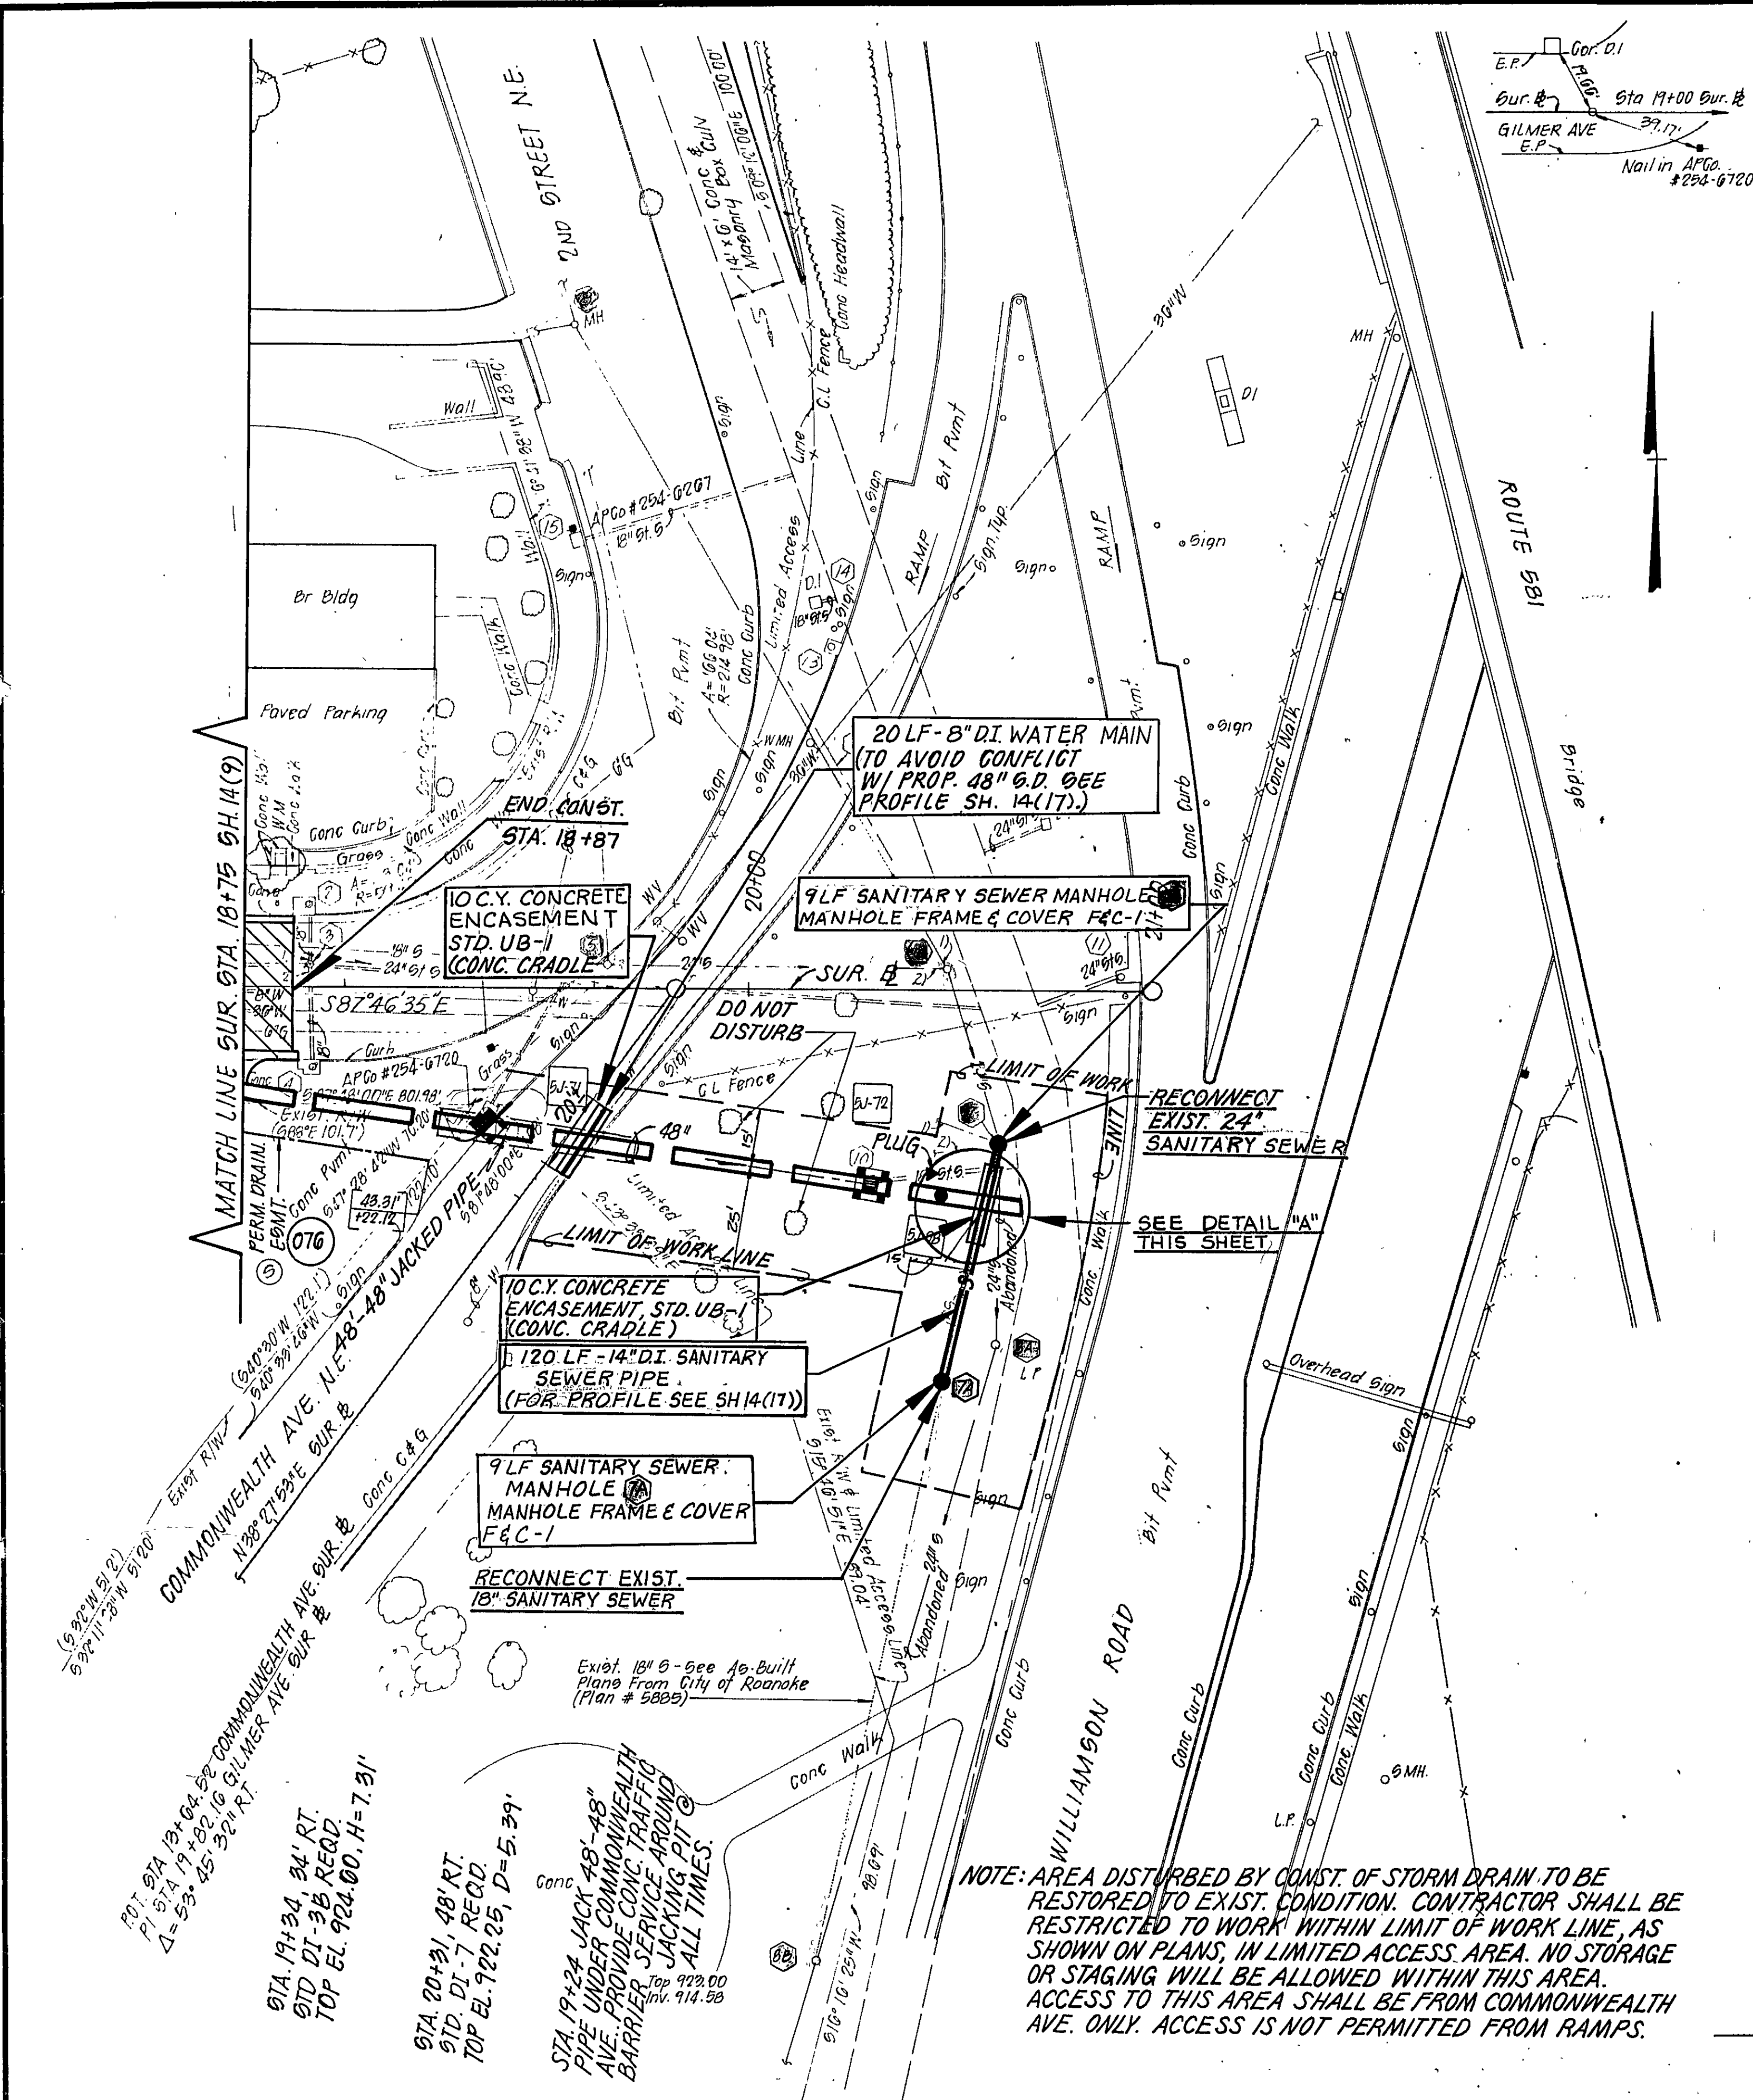

FOR UTILITY ADJUSTMENT ONLY

DESIGN FEATURES RELATING TO CONSTRUCTION OR TO REGULATION AND CONTROL OF TRAFFIC MAY BE SUBJECT TO CHANGE AS DEEMED NECESSARY BY THE DEPARTMENT.

| REVISED | PLAN REGION | STATE | FEDERAL AID | ROUTE | PROJECT                    | SHEET NO. |
|---------|-------------|-------|-------------|-------|----------------------------|-----------|
|         | 3           | VA    |             |       | U000-128-116, RW-201 C-501 | 14(10)    |

- 50' 30" Pipe for Future Use.
- St. 6. D.I. Top 920.93  
18" Inv. Out 923.13
- St. 6 M.H. Top 920.51  
24" Inv. In 920.70  
24" Inv. Out 920.57  
1) 8" Inv. In 922.56  
2) 18" Inv. In 923.01
- St. S. D.I. Top 926.63  
18" Inv. Out 923.97
- SMH Top 923.82  
18" Inv. In 918.32  
24" Inv. Out 918.27  
8" TC Inv. In 919.32
- SMH Top 923.61  
1) 24" Inv. In 915.31  
2) 24" Inv. In 915.26  
24" Inv. Out 915.21
- SMH Top 923.71  
24" Inv. In 915.31  
18" Inv. Out 915.26  
1) 8" TC Inv. In 916.11  
2) 8" TC Inv. In 919.19
- SMH Top 920.53  
18" Inv. In 915.63  
8" Inv. In 915.58  
24" Inv. Out 915.58
- St. S. D.I. Top 925.24  
18" Inv. Out 921.57
- St. S. D.I. Top 922.28  
18" Inv. Out 919.43
- St. S. D.I. Top 921.68  
24" Inv. Out 917.24
- St. S. D.I. Top 920.53  
24" Inv. Out 918.17

- St. S. Top 923.21  
18" Inv. Out 918.81
- St. S. Top D.I. 921.38  
18" Inv. Out 919.05
- St. S. D.I. Top 921.24  
18" Inv. Out 917.04

⑤ Estate of Katie Foy  
W.B. 22, Pg. 262  
0.162 AC., Tax No. 3012827  
120 Commonwealth Ave. NE.

LEGEND

□ DRAINAGE STRUCTURE NO.

PROFILE INDEX

| REFERENCE                                    | SHEET   |
|----------------------------------------------|---------|
| GILMER AVE @ CLICK RUN<br>SAN. SEWER PROFILE | 14 (17) |

DETAIL "A"

