

DESIGN FEATURES RELATING TO CONSTRUCTION OR TO REGULATION AND CONTROL OF TRAFFIC MAY BE SUBJECT TO CHANGE AS DEEMED NECESSARY BY THE DEPARTMENT.

| REVISION | APPROVED | STATE | FEDERAL AID | ROUTE | STATE | PROJECT                       | SHEET NO. |
|----------|----------|-------|-------------|-------|-------|-------------------------------|-----------|
|          | 3        | VA    |             |       |       | U000-128-110, RW-201<br>C-501 | 14(13)    |


THESE PLANS ARE UNFINISHED AND ARE NOT TO BE USED FOR ANY TYPE OF CONSTRUCTION.

WASHINGTON PARK  
CITY OF ROANOKE  
DEPT. OF PARKS & RECREATION  
DB 116 PG 241  
(ROANOKE CO. CH.)  
41.09 AC  
TAX NO. 2031801

SUPERVISED BY: G.T. ROGERSON, JR. (VDOT)  
DESIGNED BY: MATTHEW & CRAIG - (MICHAEL S. AGEE)

| PLAN     | DATE | BY |
|----------|------|----|
| NOTED    |      |    |
| PLANNED  |      |    |
| DESIGNED |      |    |
| CHECKED  |      |    |
| APPROVED |      |    |

- LEGEND**
- STD. CG-G CURB & GUTTER
  - VAR. WIDTH x 4" GEM. CONC. SIDEWALK
  - STD. M-1 RAISED CONC. MEDIAN STRIP
  - DRAINAGE STRUCTURE NO.
  - CURVE DATA
  - TEMPORARY SILT FENCE
  - INLET PROTECTION
  - PERM. UTILITY EASEMENT FOR APPALACHIAN POWER CO.

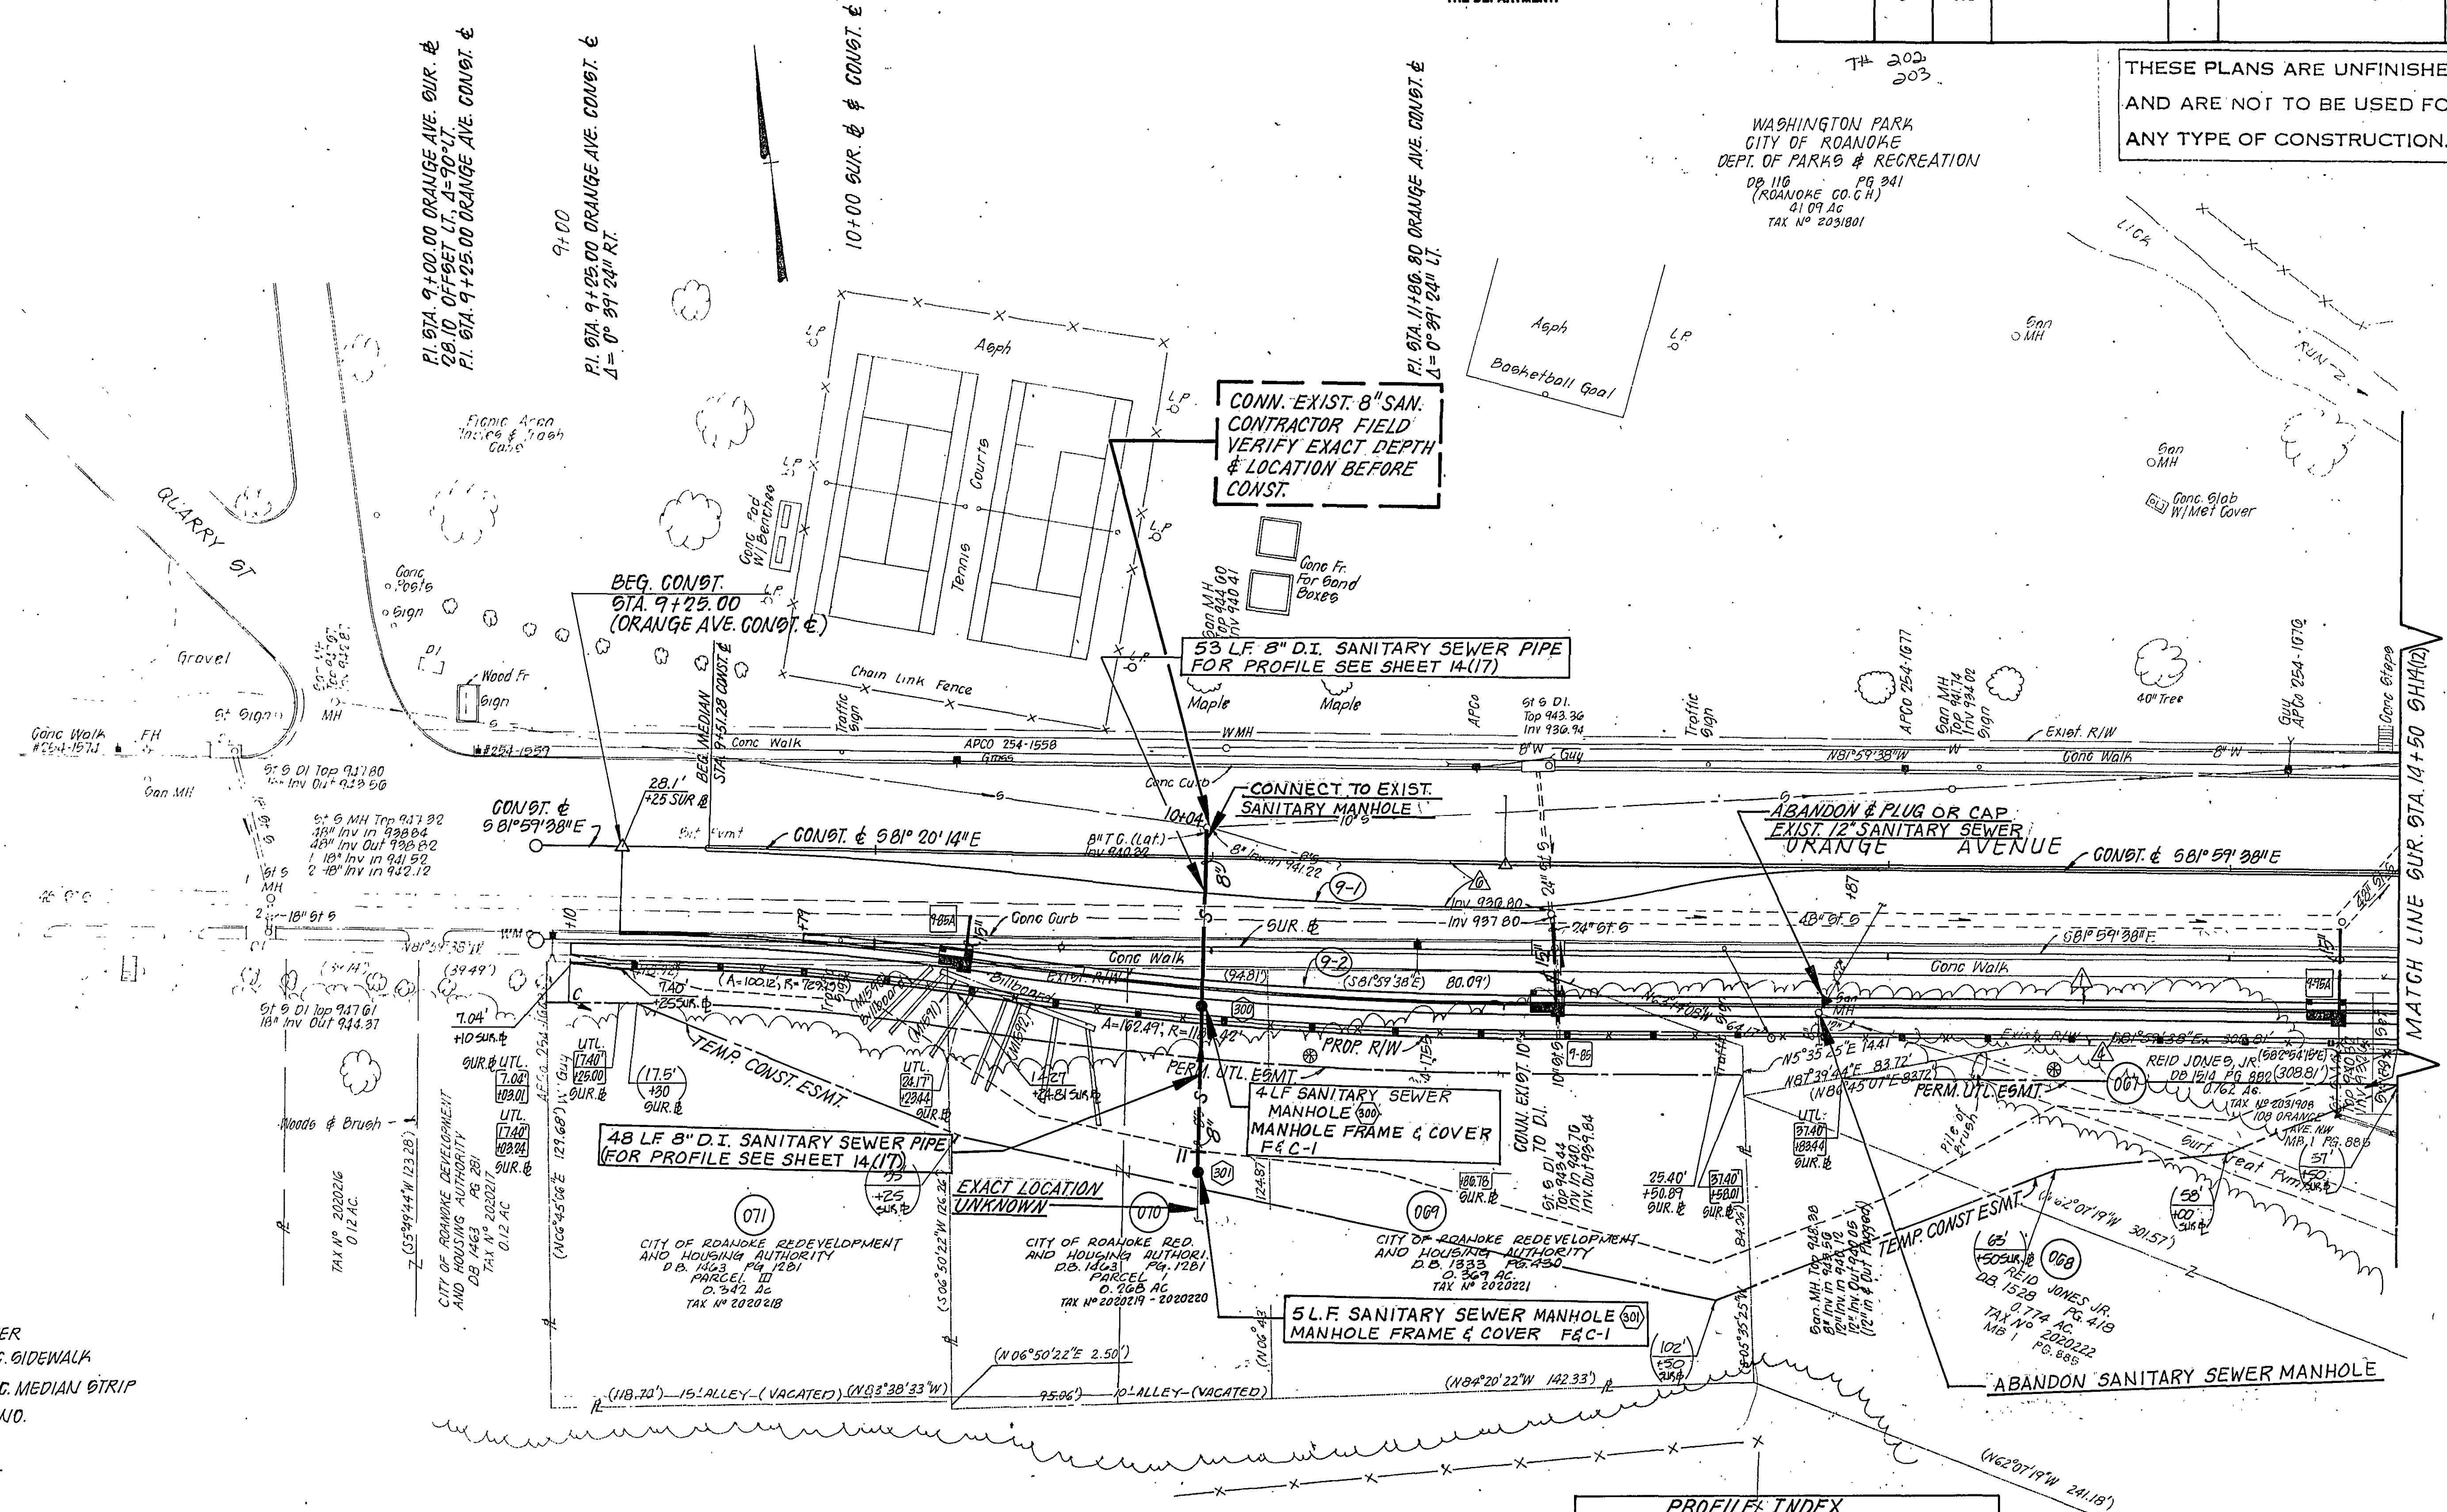

| PROFILE INDEX                         |
|---------------------------------------|
| REFERENCE SHEET                       |
| ORANGE AVE. SAN. SEWER PROFILE 14(17) |

