


206

SUPERVISED BY G.T. ROGERSON, JR. (VDOT)
DESIGNED BY MATTHEW & CRAIG - (MICHAEL S. AGEE)

PROFILE	SURVISED	DATE
NOTE BOOK	PLOTTED	
	GRADES CHECKED	
	STRUCTURE NOTATIONS CHECKED	

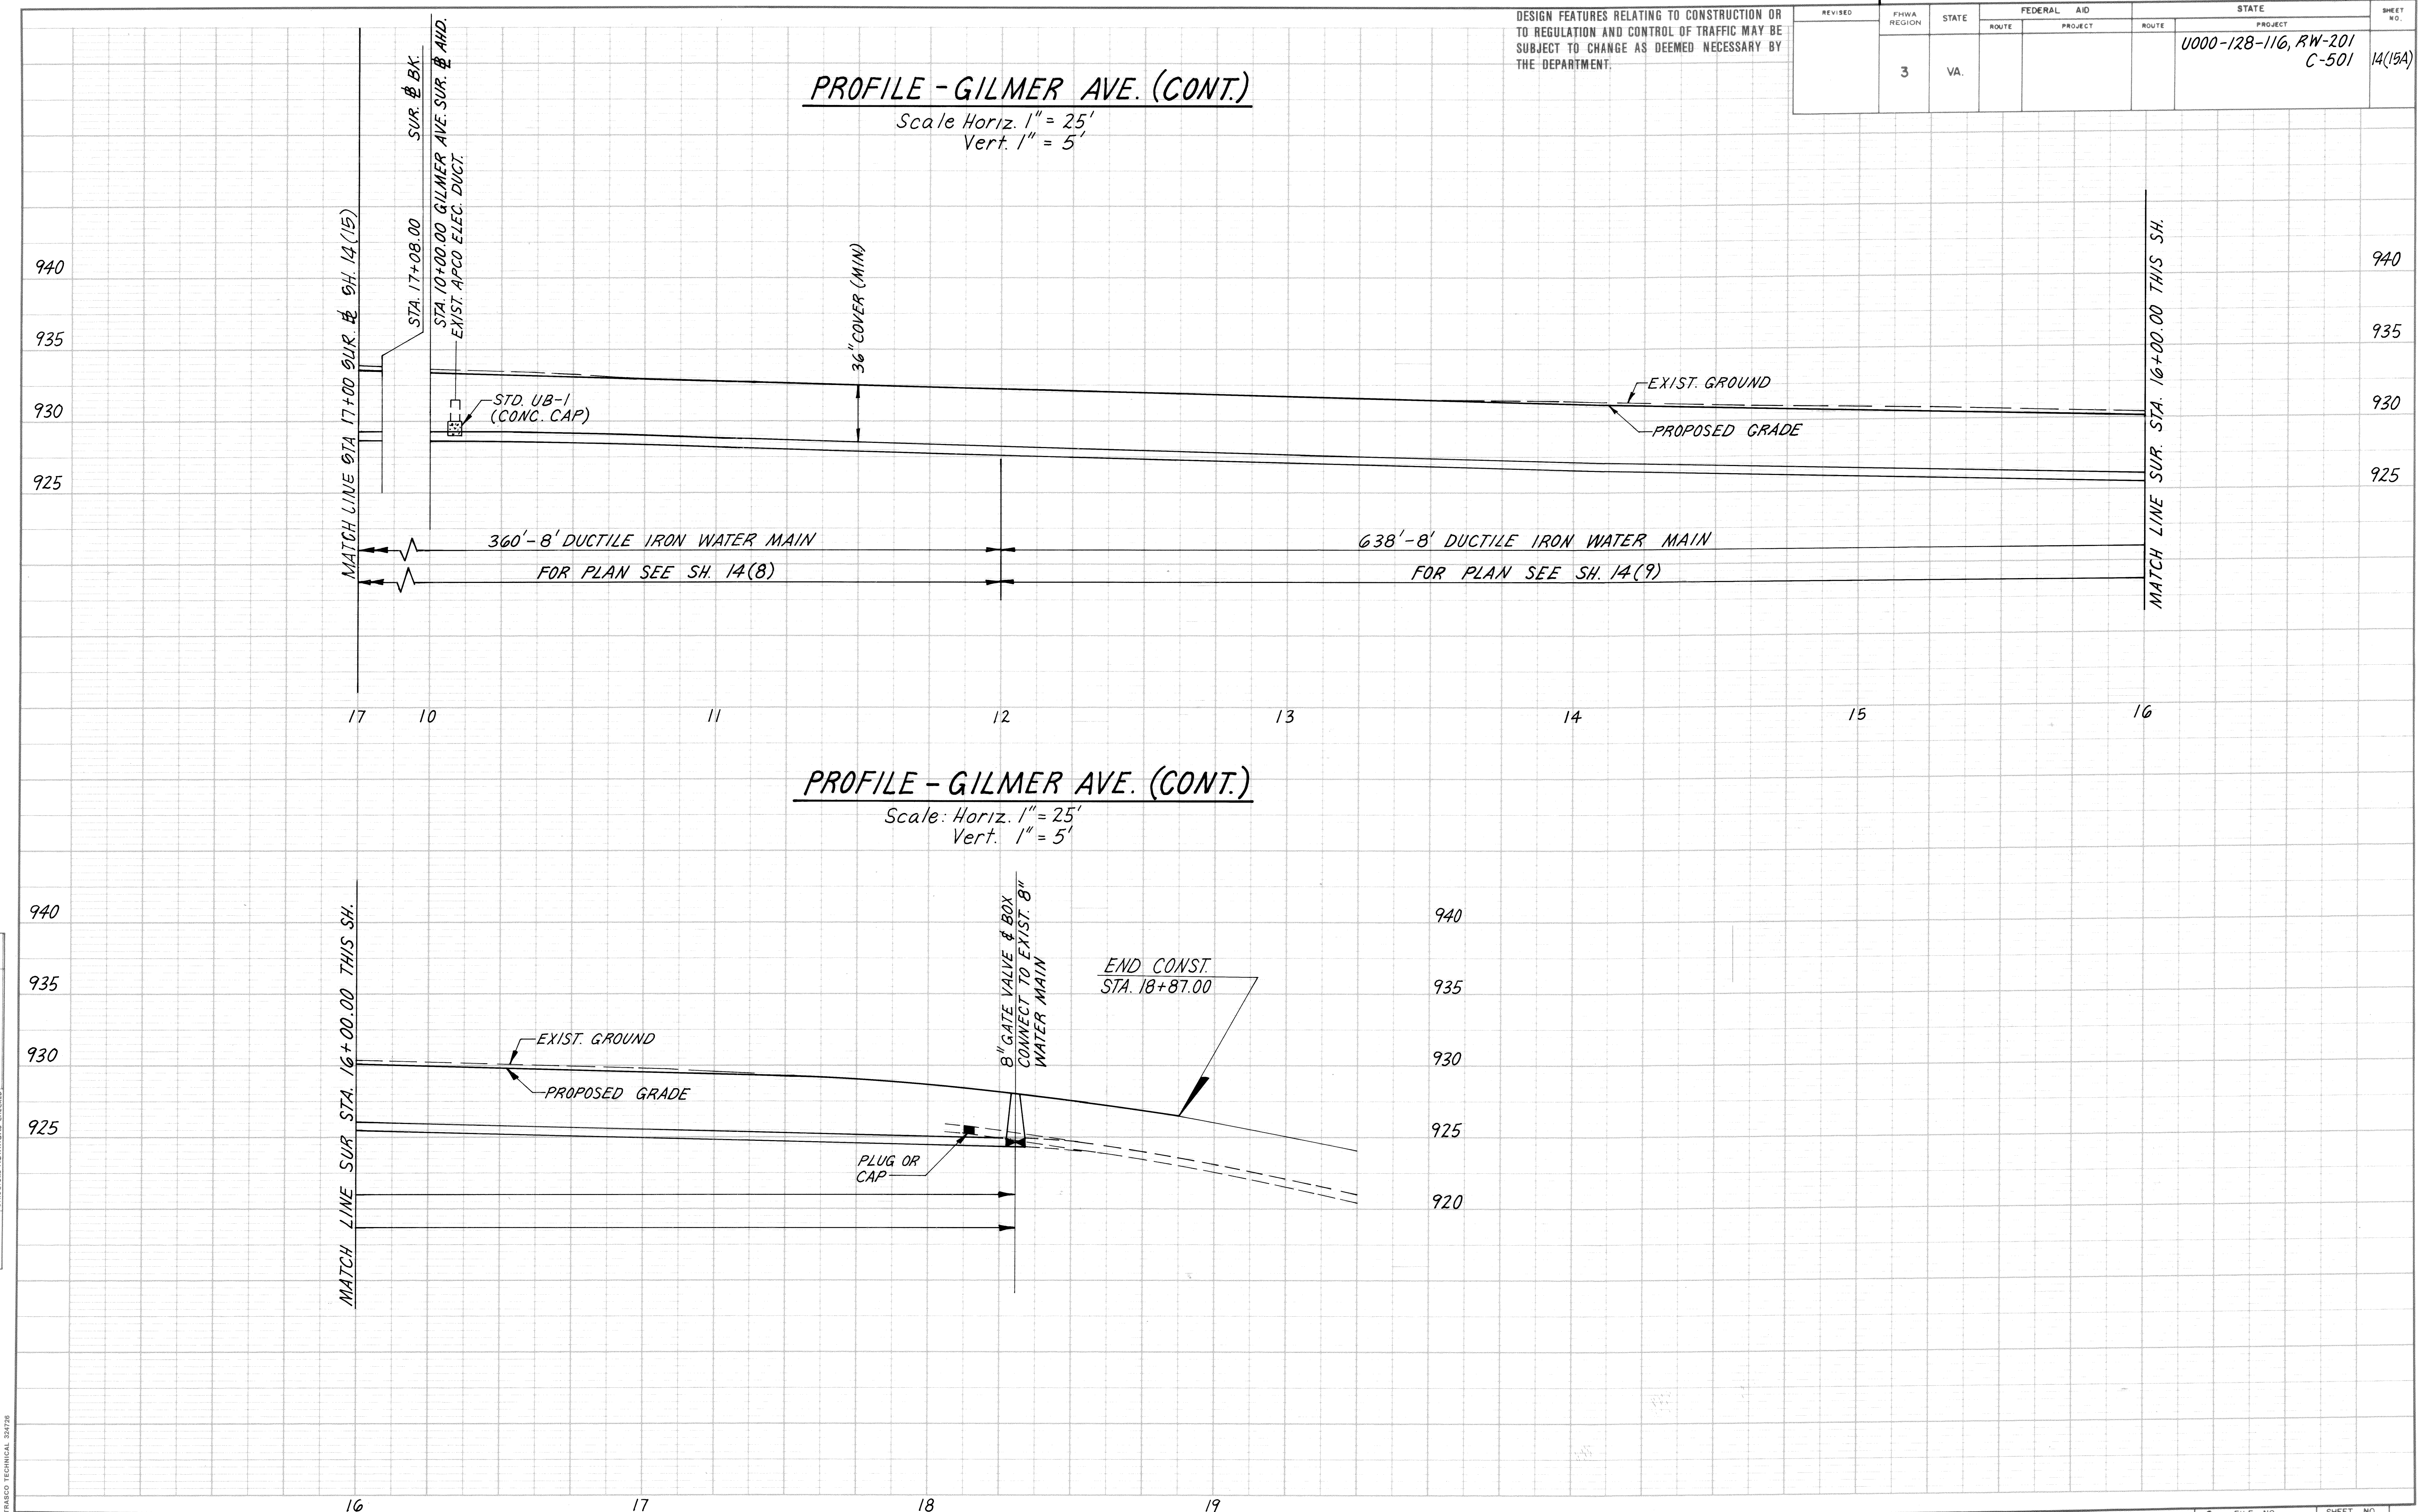

DESIGN FEATURES RELATING TO CONSTRUCTION OR TO REGULATION AND CONTROL OF TRAFFIC MAY BE SUBJECT TO CHANGE AS DEEMED NECESSARY BY THE DEPARTMENT.

FOR UTILITY ADJUSTMENTS ONLY

REVISED	FHWA REGION	STATE	FEDERAL AID ROUTE	PROJECT	ROUTE	STATE PROJECT	SHEET NO.
	3	VA.				0000-128-116, RW-201 C-501	14(15A)

PLAN NO.	PROJECT	FILE NO.	SHEET NO.
A	0000-128-116	66-28-4	14(15A)