




SEE PLAN SHEET 14(4) & 14(5)

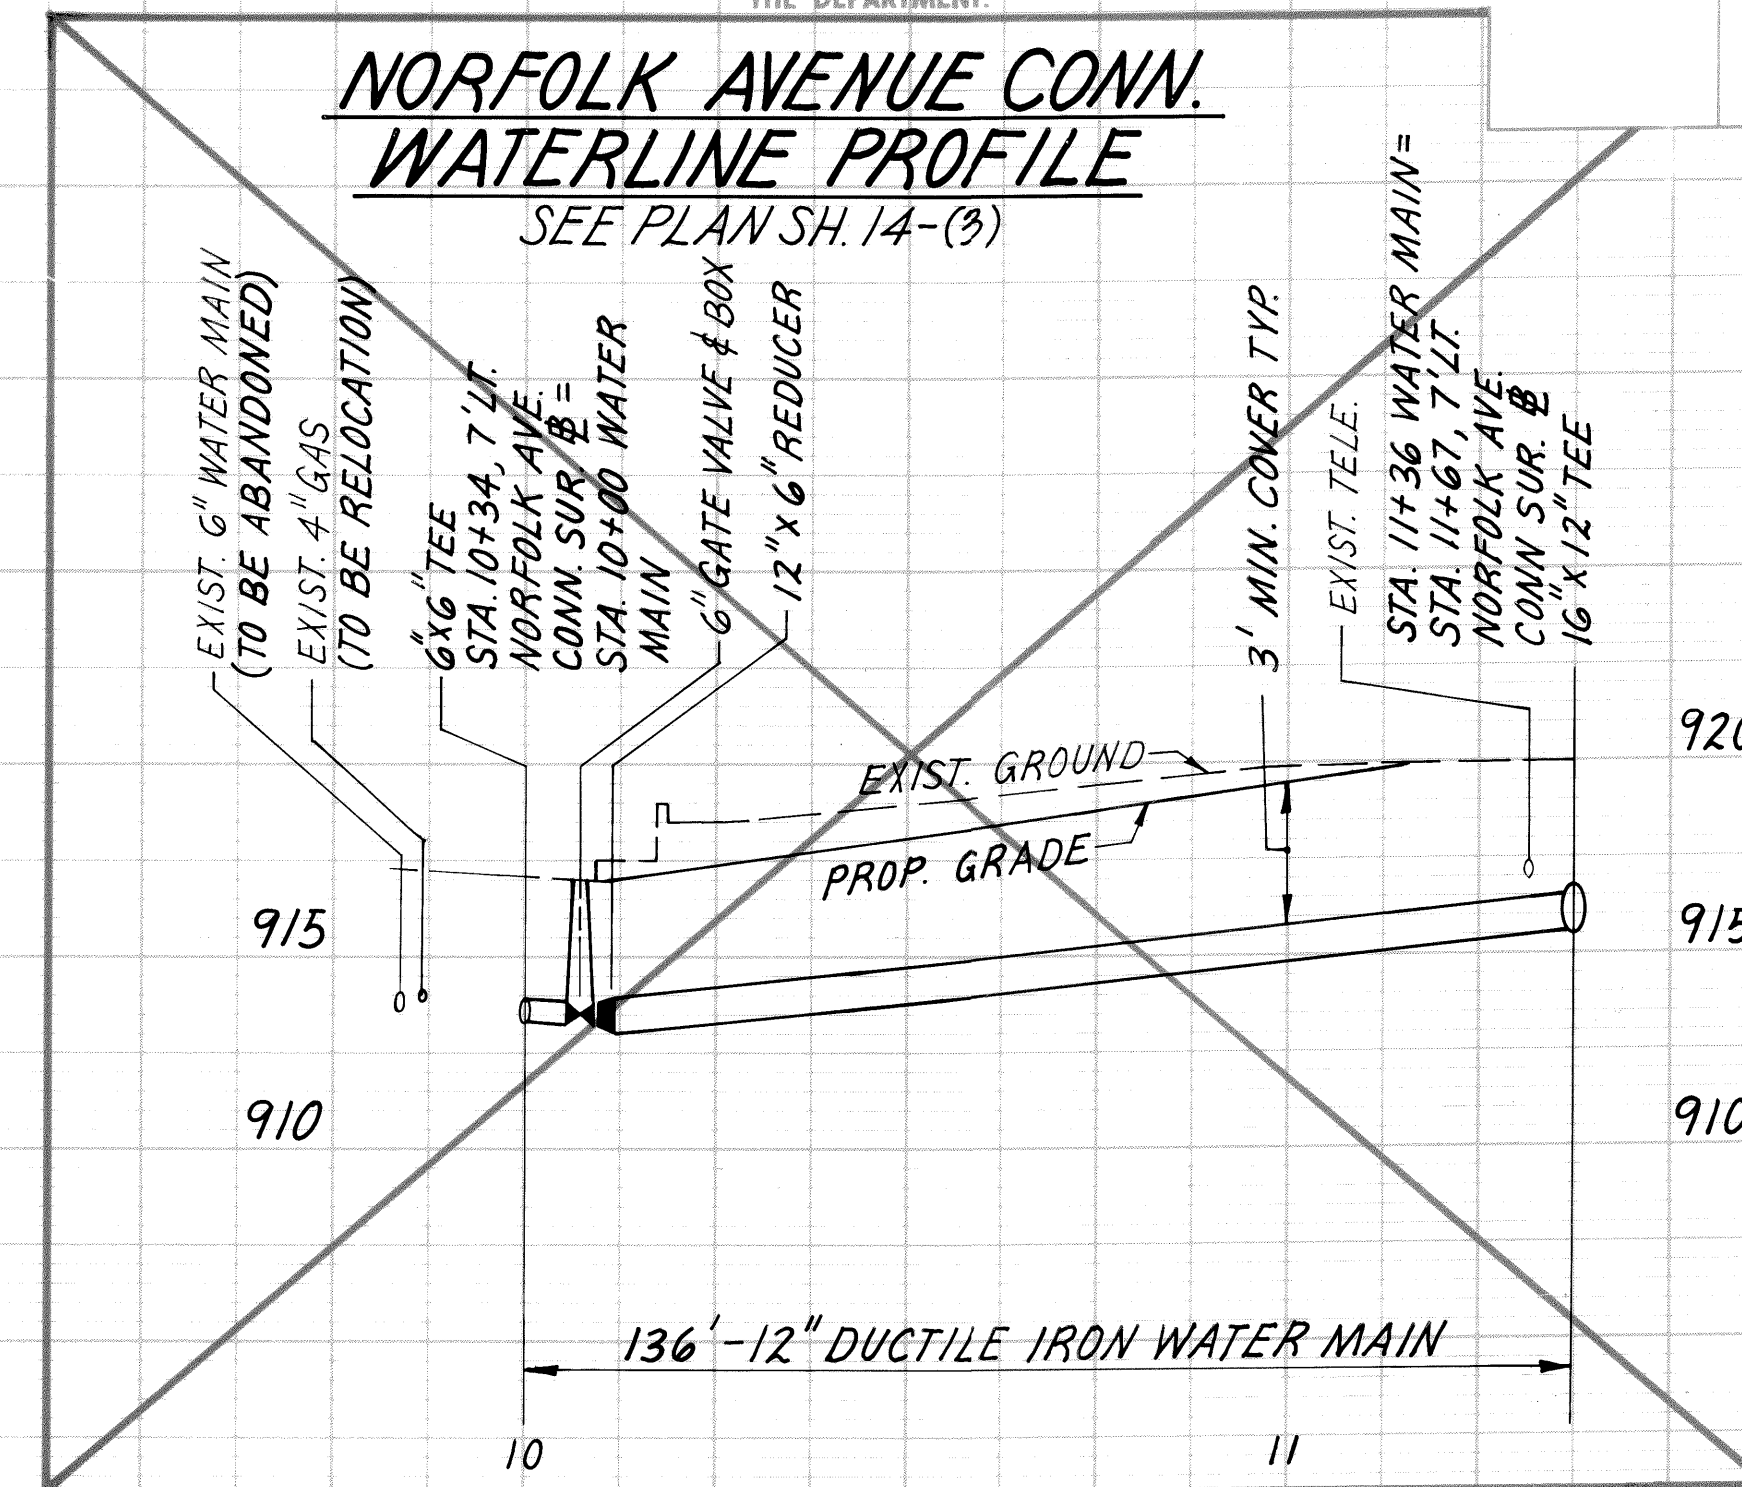

(SEE PLAN SHEET 14(8))

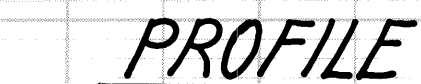

SEE PLAN SH. 14-(3)

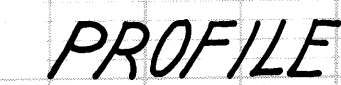

SEE PLAN SH. 14-(3)

