


234

SUPERVISED BY G.T. ROGERSON, JR. (VDOT)
DESIGNED BY MATTHEW & CRAIG - (MICHAEL S. AGE)

PLAN	DATE
NOTEBOOK	
NO.	

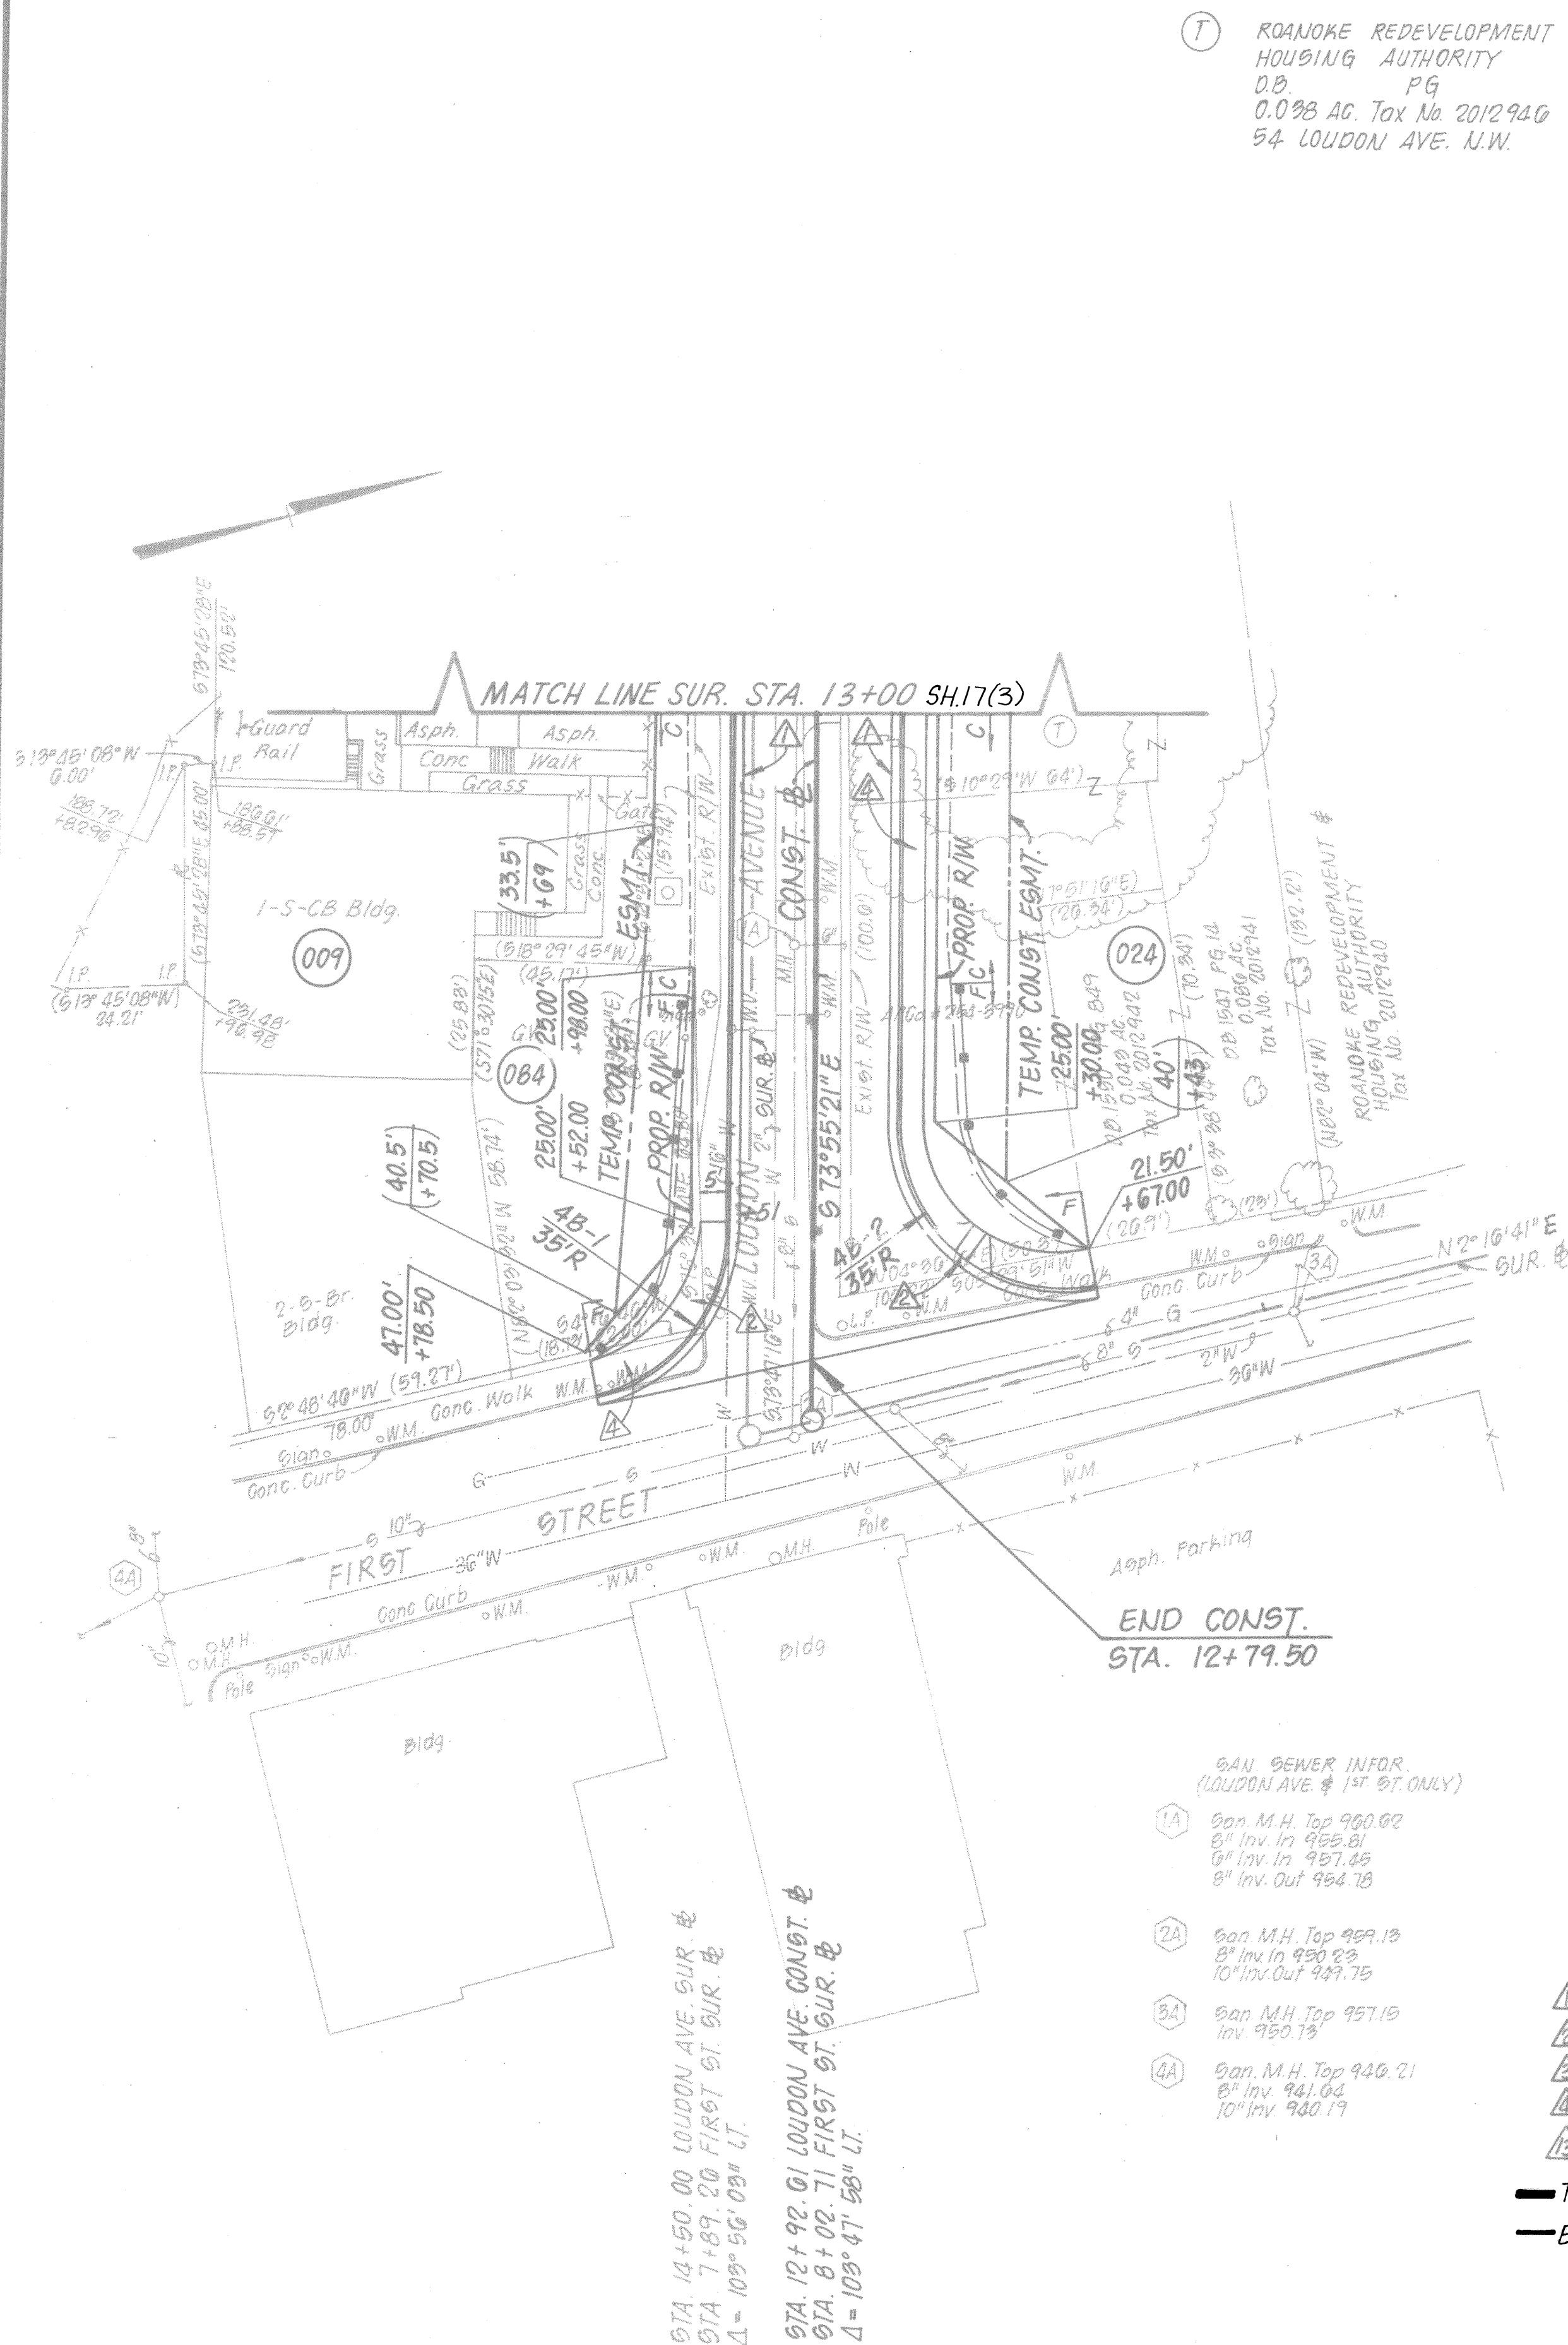

- (T) ROANOKE REDEVELOPMENT & HOUSING AUTHORITY
DB PG
0.098 AC. Tax No. 2012946
54 LOUDON AVE. N.W.
- (A) RICHARD A & NANCY G. DEARING
DB 1552 PG 56
PARCEL 2
Tax No. 2012713
- (B) ELIZABETH H. GILLIAM, ET AL
WB 28 PG 422
0.139 AC. Tax No. 2012712
- (C) KATHERINE M. JEFFERSON
DB 846 PG 233
0.115 AC. Tax No. 2012917
122 WELLS AVE. N.W.
- (D) ROGER E. MOORE
DB 1525 PG 1750
0.178 AC. Tax No. 2012916
WELLS AVE. N.W.
- (E) ELIAS HACKLEY ESTATE
DB 685 PG 206
0.131 AC. Tax No. 2012915
- (F) ELIZABETH H. GILLIAM, ET AL
WB 28 PG 422
0.082 AC. Tax No. 2012914
- (G) MARY W. CABBLER
DB 1632 PG 137
0.082 AC. Tax No. 2012913
- (H) B. E. HACKLEY
DB 370 PG 107
0.086 AC. Tax No. 2012912

SAN SEWER INFOR
(LOUDON AVE. & 1ST ST. ONLY)

(1A) San. M.H. Top 960.62
8" Inv. In 955.81
8" Inv. In 957.05
8" Inv. Out 954.75

(2A) San. M.H. Top 959.13
8" Inv. In 950.23
10" Inv. Out 949.75

(3A) San. M.H. Top 957.15
Inv. 950.75

(4A) San. M.H. Top 946.21
8" Inv. 941.04
10" Inv. 940.17


- LEGEND**
- STD. CG-6 CURB & GUTTER
 - STD. CG-12 CURB CUT RAMP
 - STD. CG-9D ENTRANCE RAMP
 - VAR. WIDTH x 4" CEM. CONC. SIDEWALK
 - STD. RW-2, CONC. GRAVITY WALL.
 - T— CONCRETE ENCASED TELEPHONE CONDUIT
 - E— CONCRETE ENCASED ELECTRICAL CONDUIT

- NOTES**
- FIGURES IN PARENTHESES AND DOT-DOT-DASHED LINES DENOTE TEMPORARY EASEMENTS.
 - FIGURES IN BRACKETS, AND DOT-DASHED LINES DENOTE PERMANENT EASEMENTS.
 - FOR PROPOSED DRAINAGE DESCRIPTIONS SEE SHEET 2H(1).
- DENOTES PROPOSED PAVEMENT.

FOR UTILITY ADJUSTMENTS ONLY (TELEPHONE & POWER)

DESIGN FEATURES RELATING TO CONSTRUCTION OR TO REGULATION AND CONTROL OF TRAFFIC MAY BE SUBJECT TO CHANGE AS DEEMED NECESSARY BY THE DEPARTMENT.

REVISION	FED. REGION	STATE	FEDERAL AID	ROUTE	STATE PROJECT	SHEET NO.
3-31-94	3	VA			U000-128-116, RW-201 C-501	17(4)

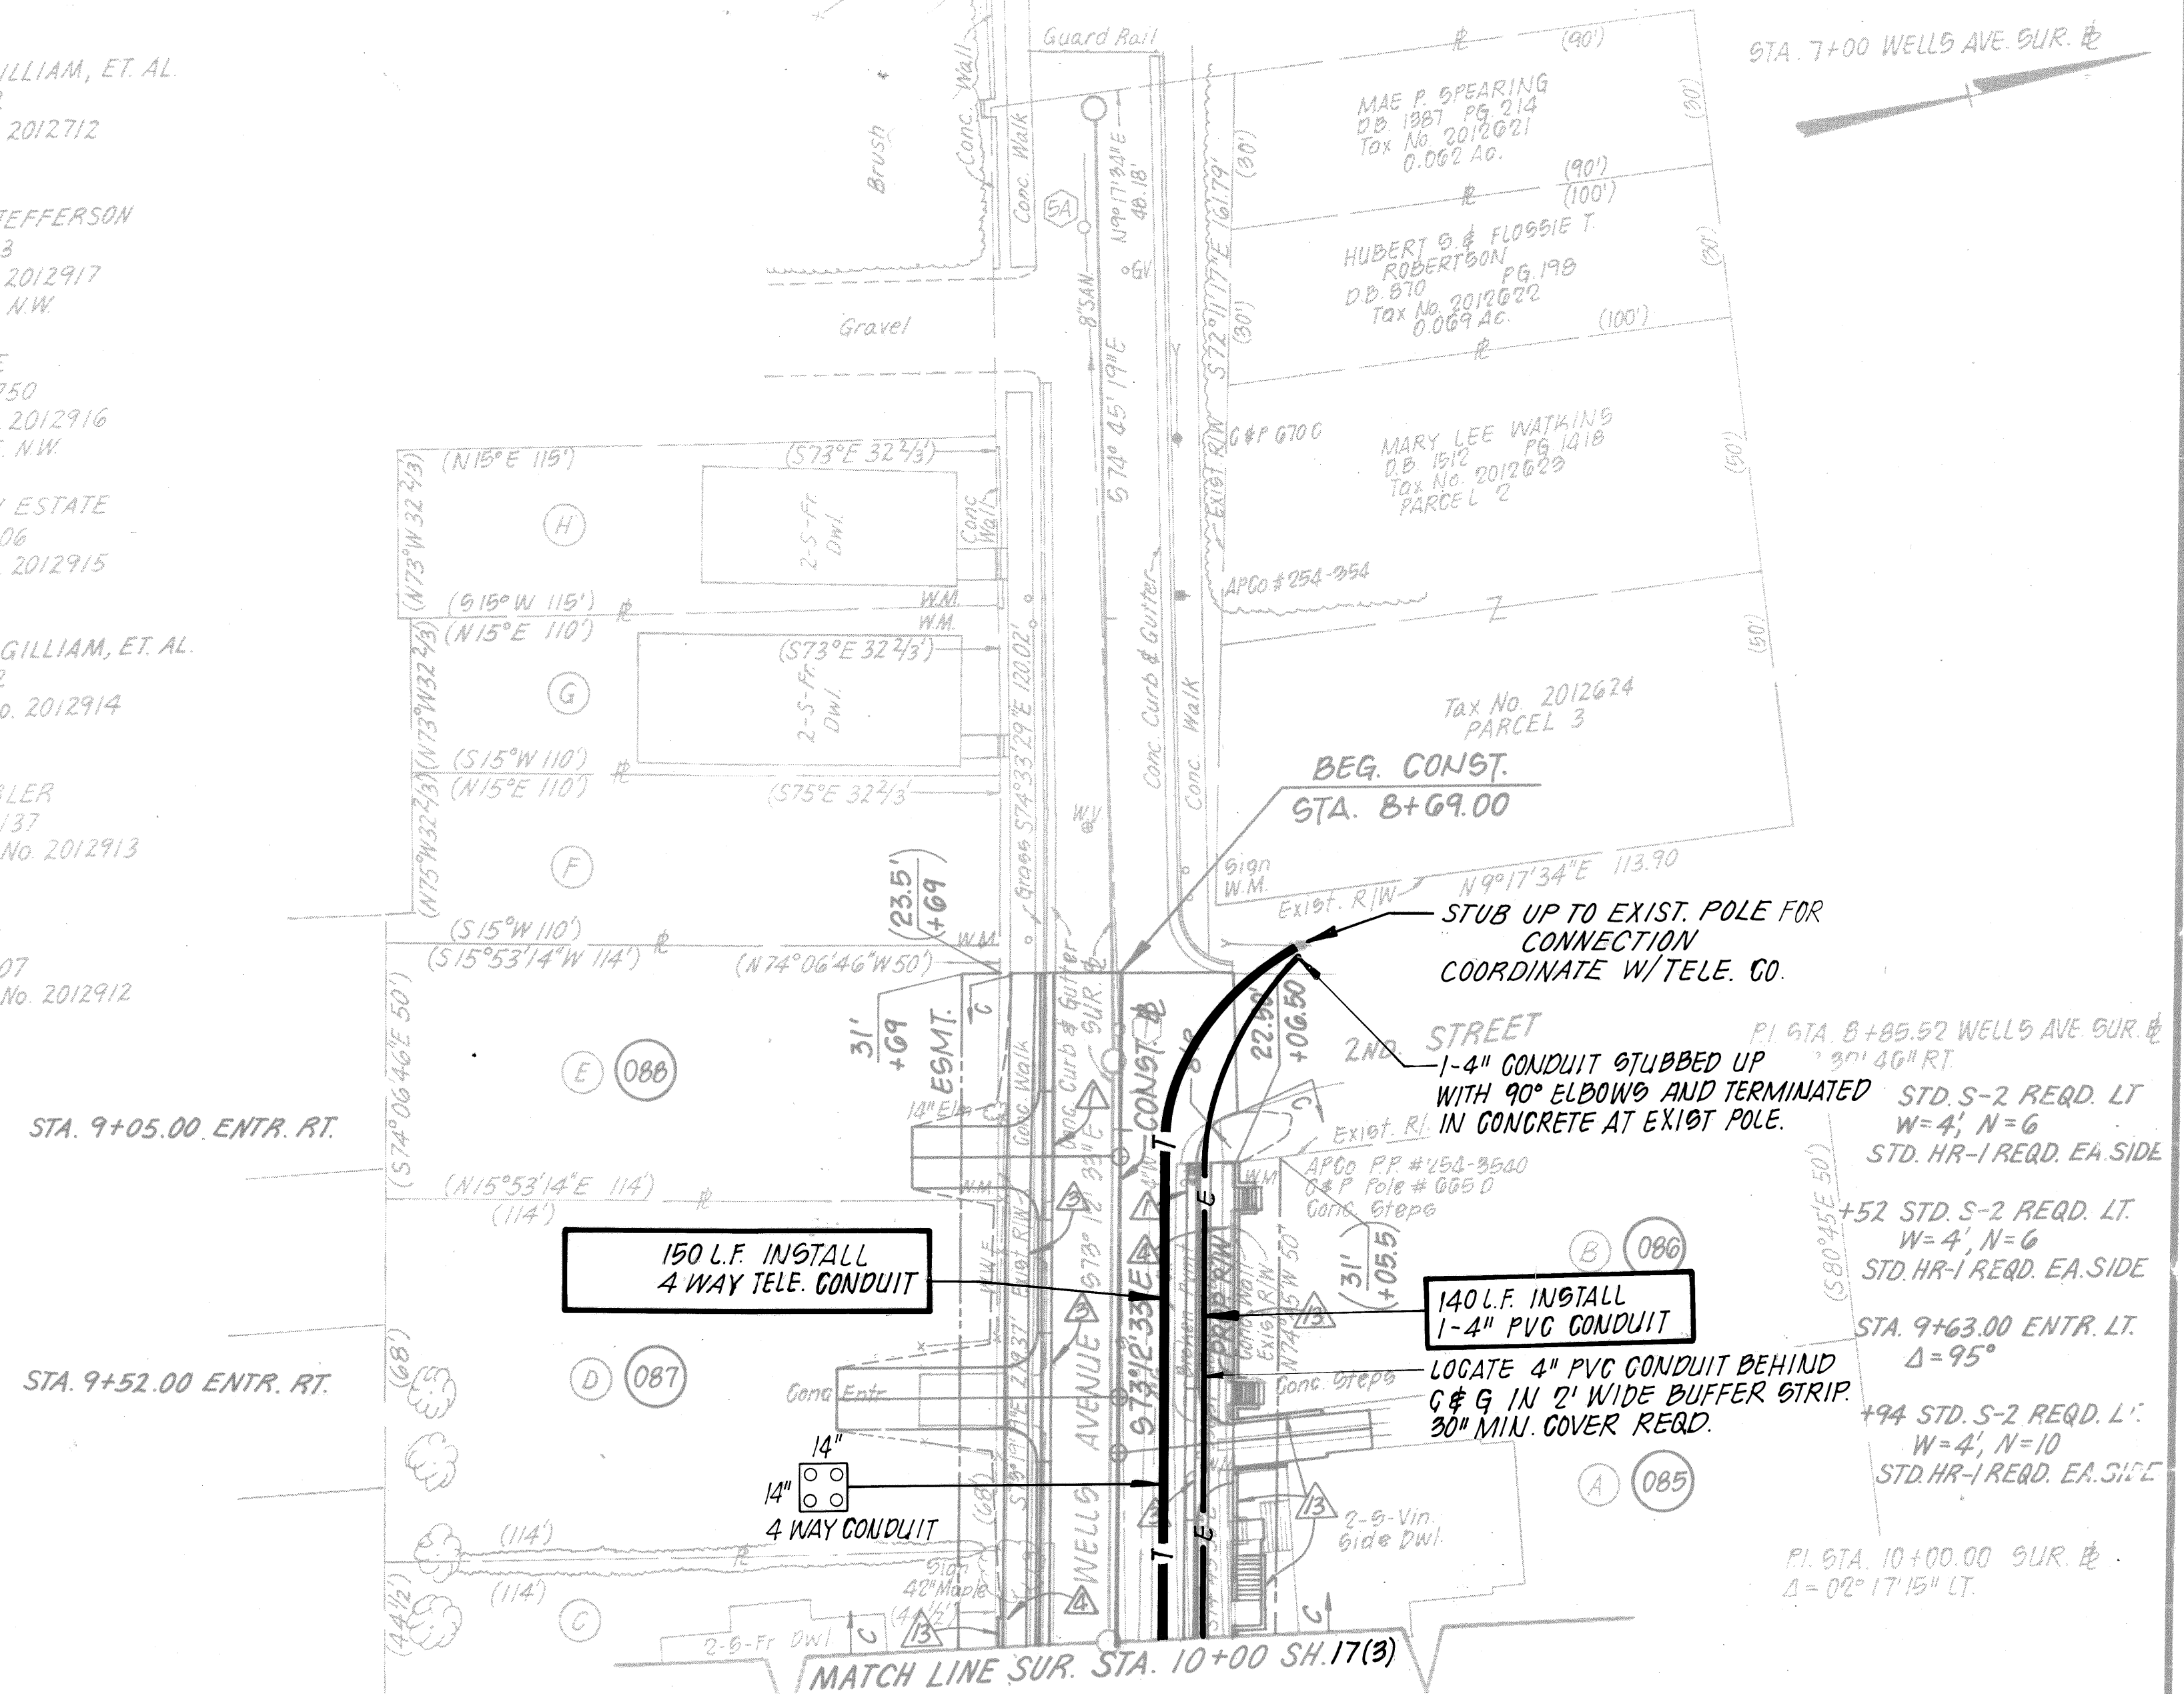

REFERENCES	SHEET
PROFILE: TELE CONDUIT	17(5)
TELE. GENERAL NOTES	17(1)
TELE. DETAILS	17(8)

