


2310

FOR UTILITY ADJUSTMENTS ONLY (POWER)

DESIGN FEATURES RELATING TO CONSTRUCTION OR TO REGULATION AND CONTROL OF TRAFFIC MAY BE SUBJECT TO CHANGE AS DEEMED NECESSARY BY THE DEPARTMENT.

REVISED	FHWA REGION	STATE	FEDERAL AID		STATE		SHEET NO.
			ROUTE	PROJECT	ROUTE	PROJECT	
	3	VA.			1000-128-110, RW-201	C-501	17(6)

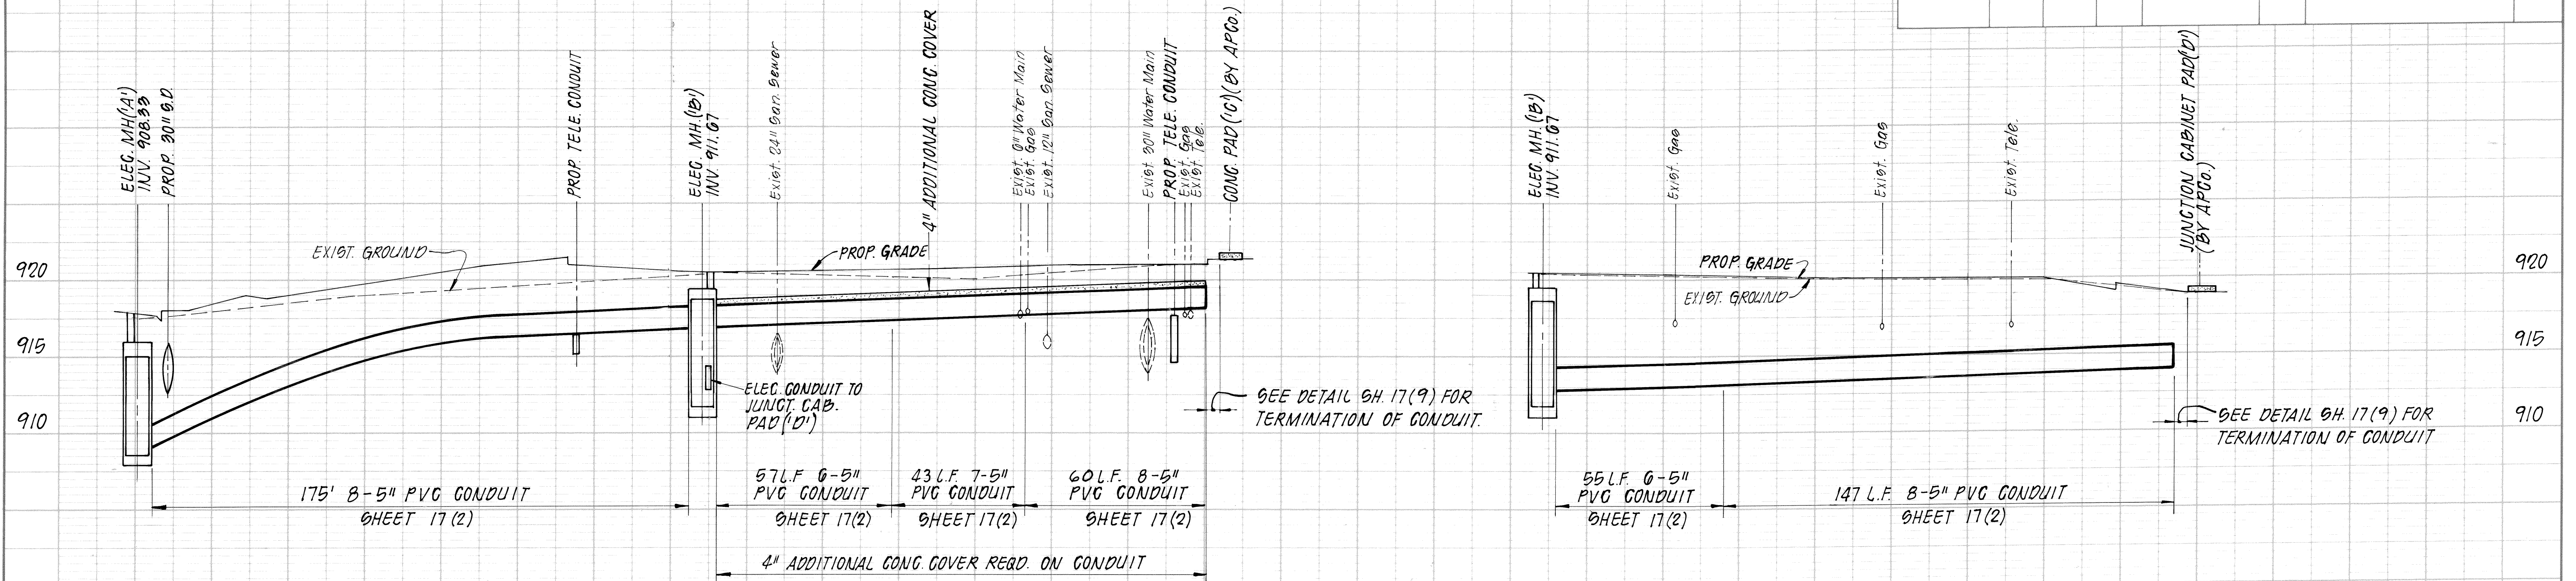

Scale: Horiz. 1" = 25'
Vert. 1" = 5'

PROFILE	SURVEYED	DATE
NOTE BOOK	PLOTTED	BY
	CHECKED	
	STRUCTURE NOTATIONS CHECKED	

TRANSO TECHNICAL 324726

PLAN NO.	PROJECT	FILE NO.	SHEET NO.
A	66-28-4	1000-128-110	17(6)