

Power Poles property of Appalachian Power Co., Roanoke, Va.
Telephone Poles property of Chesapeake & Potomac Telephone Co., Roanoke, Va.
Telegraph Poles property of Norfolk & Western Railway Co., Roanoke, Va.
Gas Lines property of Roanoke Gas Co., Roanoke, Va.
Water & Gas Lines property of City of Roanoke
Underground Telephone Cables with the exception of cables along 13th St.
& Dale Ave. property of Chesapeake & Potomac Telephone Co., Roanoke, Va.
Underground Telephone Cables along 13th St. & Dale Ave. owned jointly by Chesapeake
& Potomac Telephone Co. and American Telephone & Telegraph Co., Roanoke, Va.

REVISED	PUB. ROAD REGION	STATE	FEDERAL AID		STATE	
1-27-75 3-25-76			ROUTE	PROJECT	ROUTE	PROJECT
	3	VA.	M-5128(102) MG-5128(102) MG-5128(102)	13th St.	1000-128-102, B-604 1000-128-102, C-502 1000-128-102, B-604	

CITY OF ROANOKE
Pop. 92,115 (1970)


DESIGN FEATURES RELATING TO OR TO REGULATION AND CONTROL MAY BE SUBJECT TO CHANGE AS NECESSARY BY THE DEPARTMENT

FED. MG-5128(102)
End Proj. 1000-128-102, B-604
Sta. 80+74.55

T. S. WRIGHT, EST.
DB 29 Pg. 239
10.79 AC

Const. R.
 $\Delta = 49^\circ 36' 00''$ RT
 $D = 6'$
 $T = 441.24'$
 $L = 826.67'$
 $R = 954.93'$
 $PC = 77+96.29'$
 $PT = 82+37.53'$
 $PI = 86+22.96'$
Super 4" 11"
No Watering
LS = 200'

Sur. E.
 $\Delta = 49^\circ 36' 00''$ RT
 $D = 6'$
 $T = 330.93'$
 $L = 620.00'$
 $R = 716.20'$
 $PC = 80+07.30'$
 $PT = 83+38.23'$
 $PI = 86+27.30'$

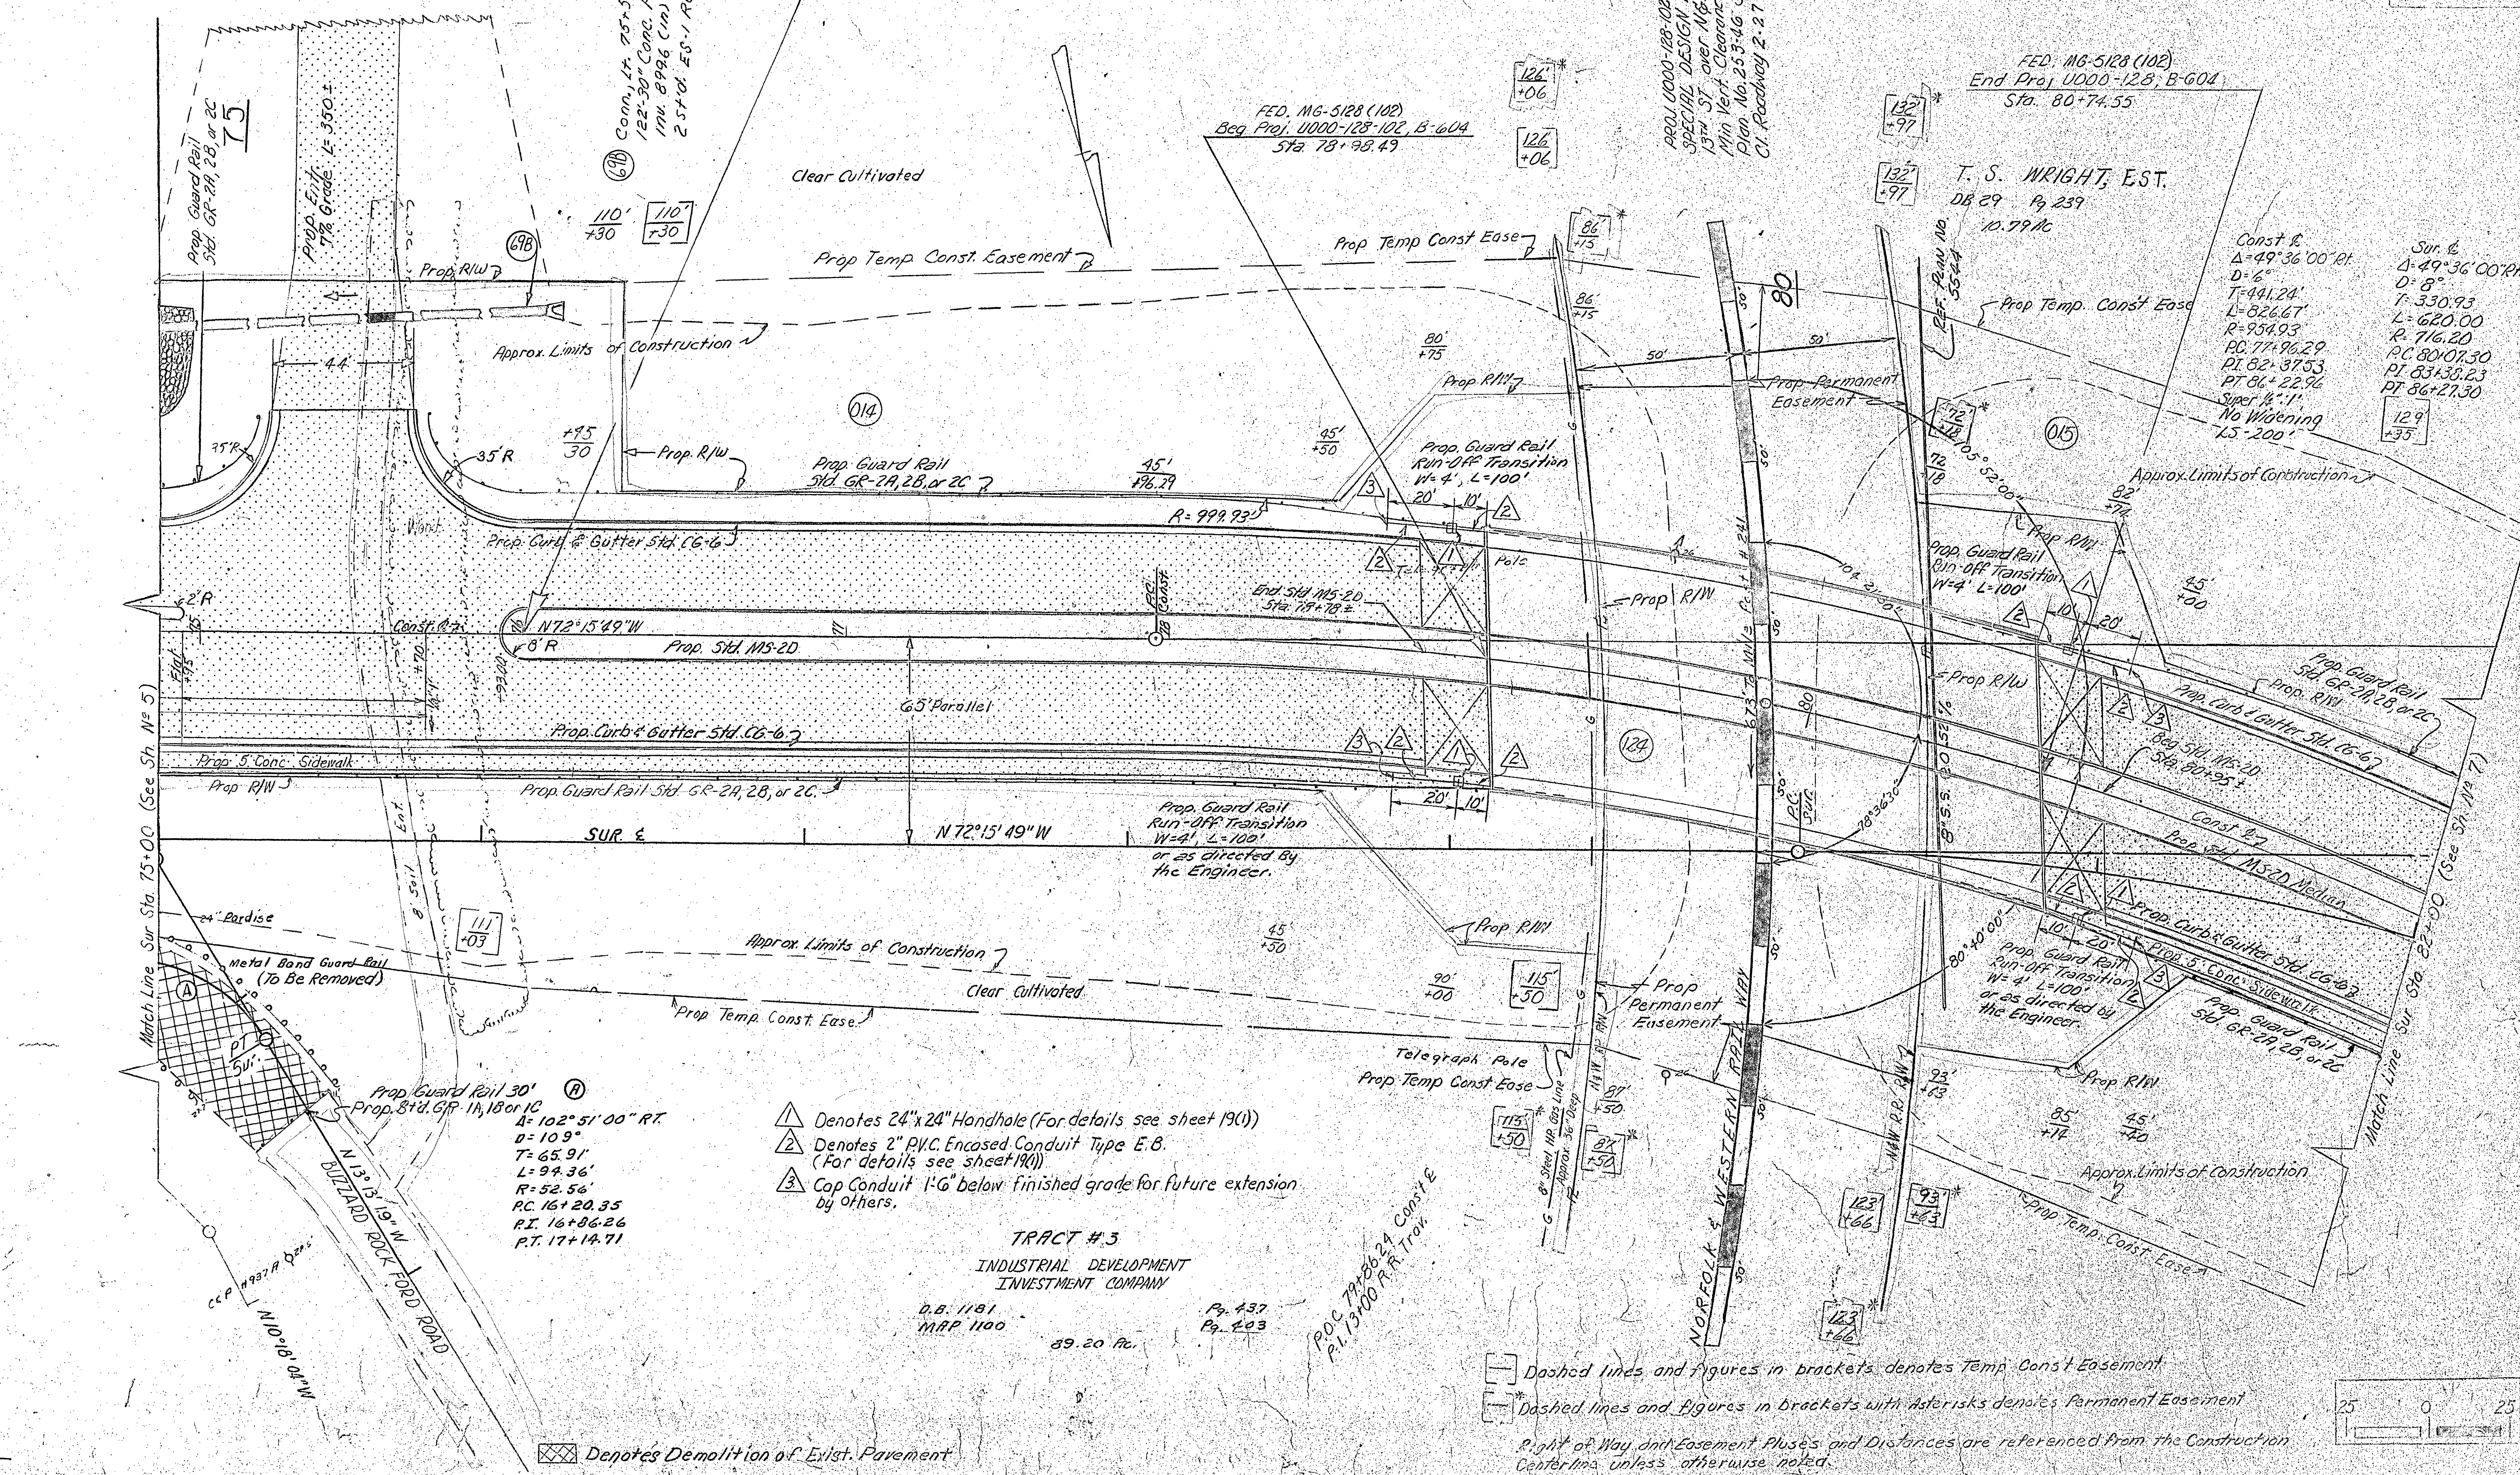

- 1 Denotes 24" x 24" Handhole (For details see sheet 19(1))
- 2 Denotes 2" PVC Encased Conduit Type E.B. (For details see sheet 19(1))
- 3 Cap Conduit 1' 6" below finished grade for future extension by others.

TRACT #3
INDUSTRIAL DEVELOPMENT
INVESTMENT COMPANY

D.B. 11/81
MAP 1100

Pg. 437
Pg. 403

POC 79+26.24 Const E
P.I. 13+00 R.R. Tron

Dashed lines and figures in brackets denotes Temp Const Easement

Dashed lines and figures in brackets with asterisks denotes Permanent Easement

Right of Way, drift Easement Pluses and Distances are referenced from the Construction Centerline unless otherwise noted.



Profile Index
11
CA