


Power Poles property of Appalachian Power Co., Roanoke, Va.
 Telephone Poles property of Chesapeake & Potomac Telephone Co., Roanoke, Va.
 Telegraph Poles property of Norfolk & Western Railway Co., Roanoke, Va.
 Gas Lines property of Roanoke Gas Co., Roanoke, Va.
 Water & Gas Lines property of City of Roanoke, Va.
 Underground Telephone Cables with the exception of cables along 13th St.
 & Dale Ave. property of Chesapeake & Potomac Telephone Co., Roanoke, Va.
 Underground Telephone Cables along 13th St. & Dale Ave. owned jointly by Chesapeake
 & Potomac Telephone Co. and American Telephone & Telegraph Co., Roanoke, Va.

REVISED	PLA. ROAD	STATE	FEDERAL AID	ROUTE	STATE	PROJECT	SHEET
5-16-75 2-18-77 6-23-77	3	VA.	M 5128 (102) MG-5128 (102)	13B ST.	VA.	U000-128-102, RW-201 U000-128-102, C-501 U000-128-102, C-502	7

City of Roanoke
 Pop 92,115 (1970)

SIGN FEATURES RELATING TO CONSTRUCTION
 TO REGULATION AND CONTROL OF TRAFFIC
 Y BE SUBJECT TO CHANGE AS DEE
 NECESSARY BY THE DEPARTMENT

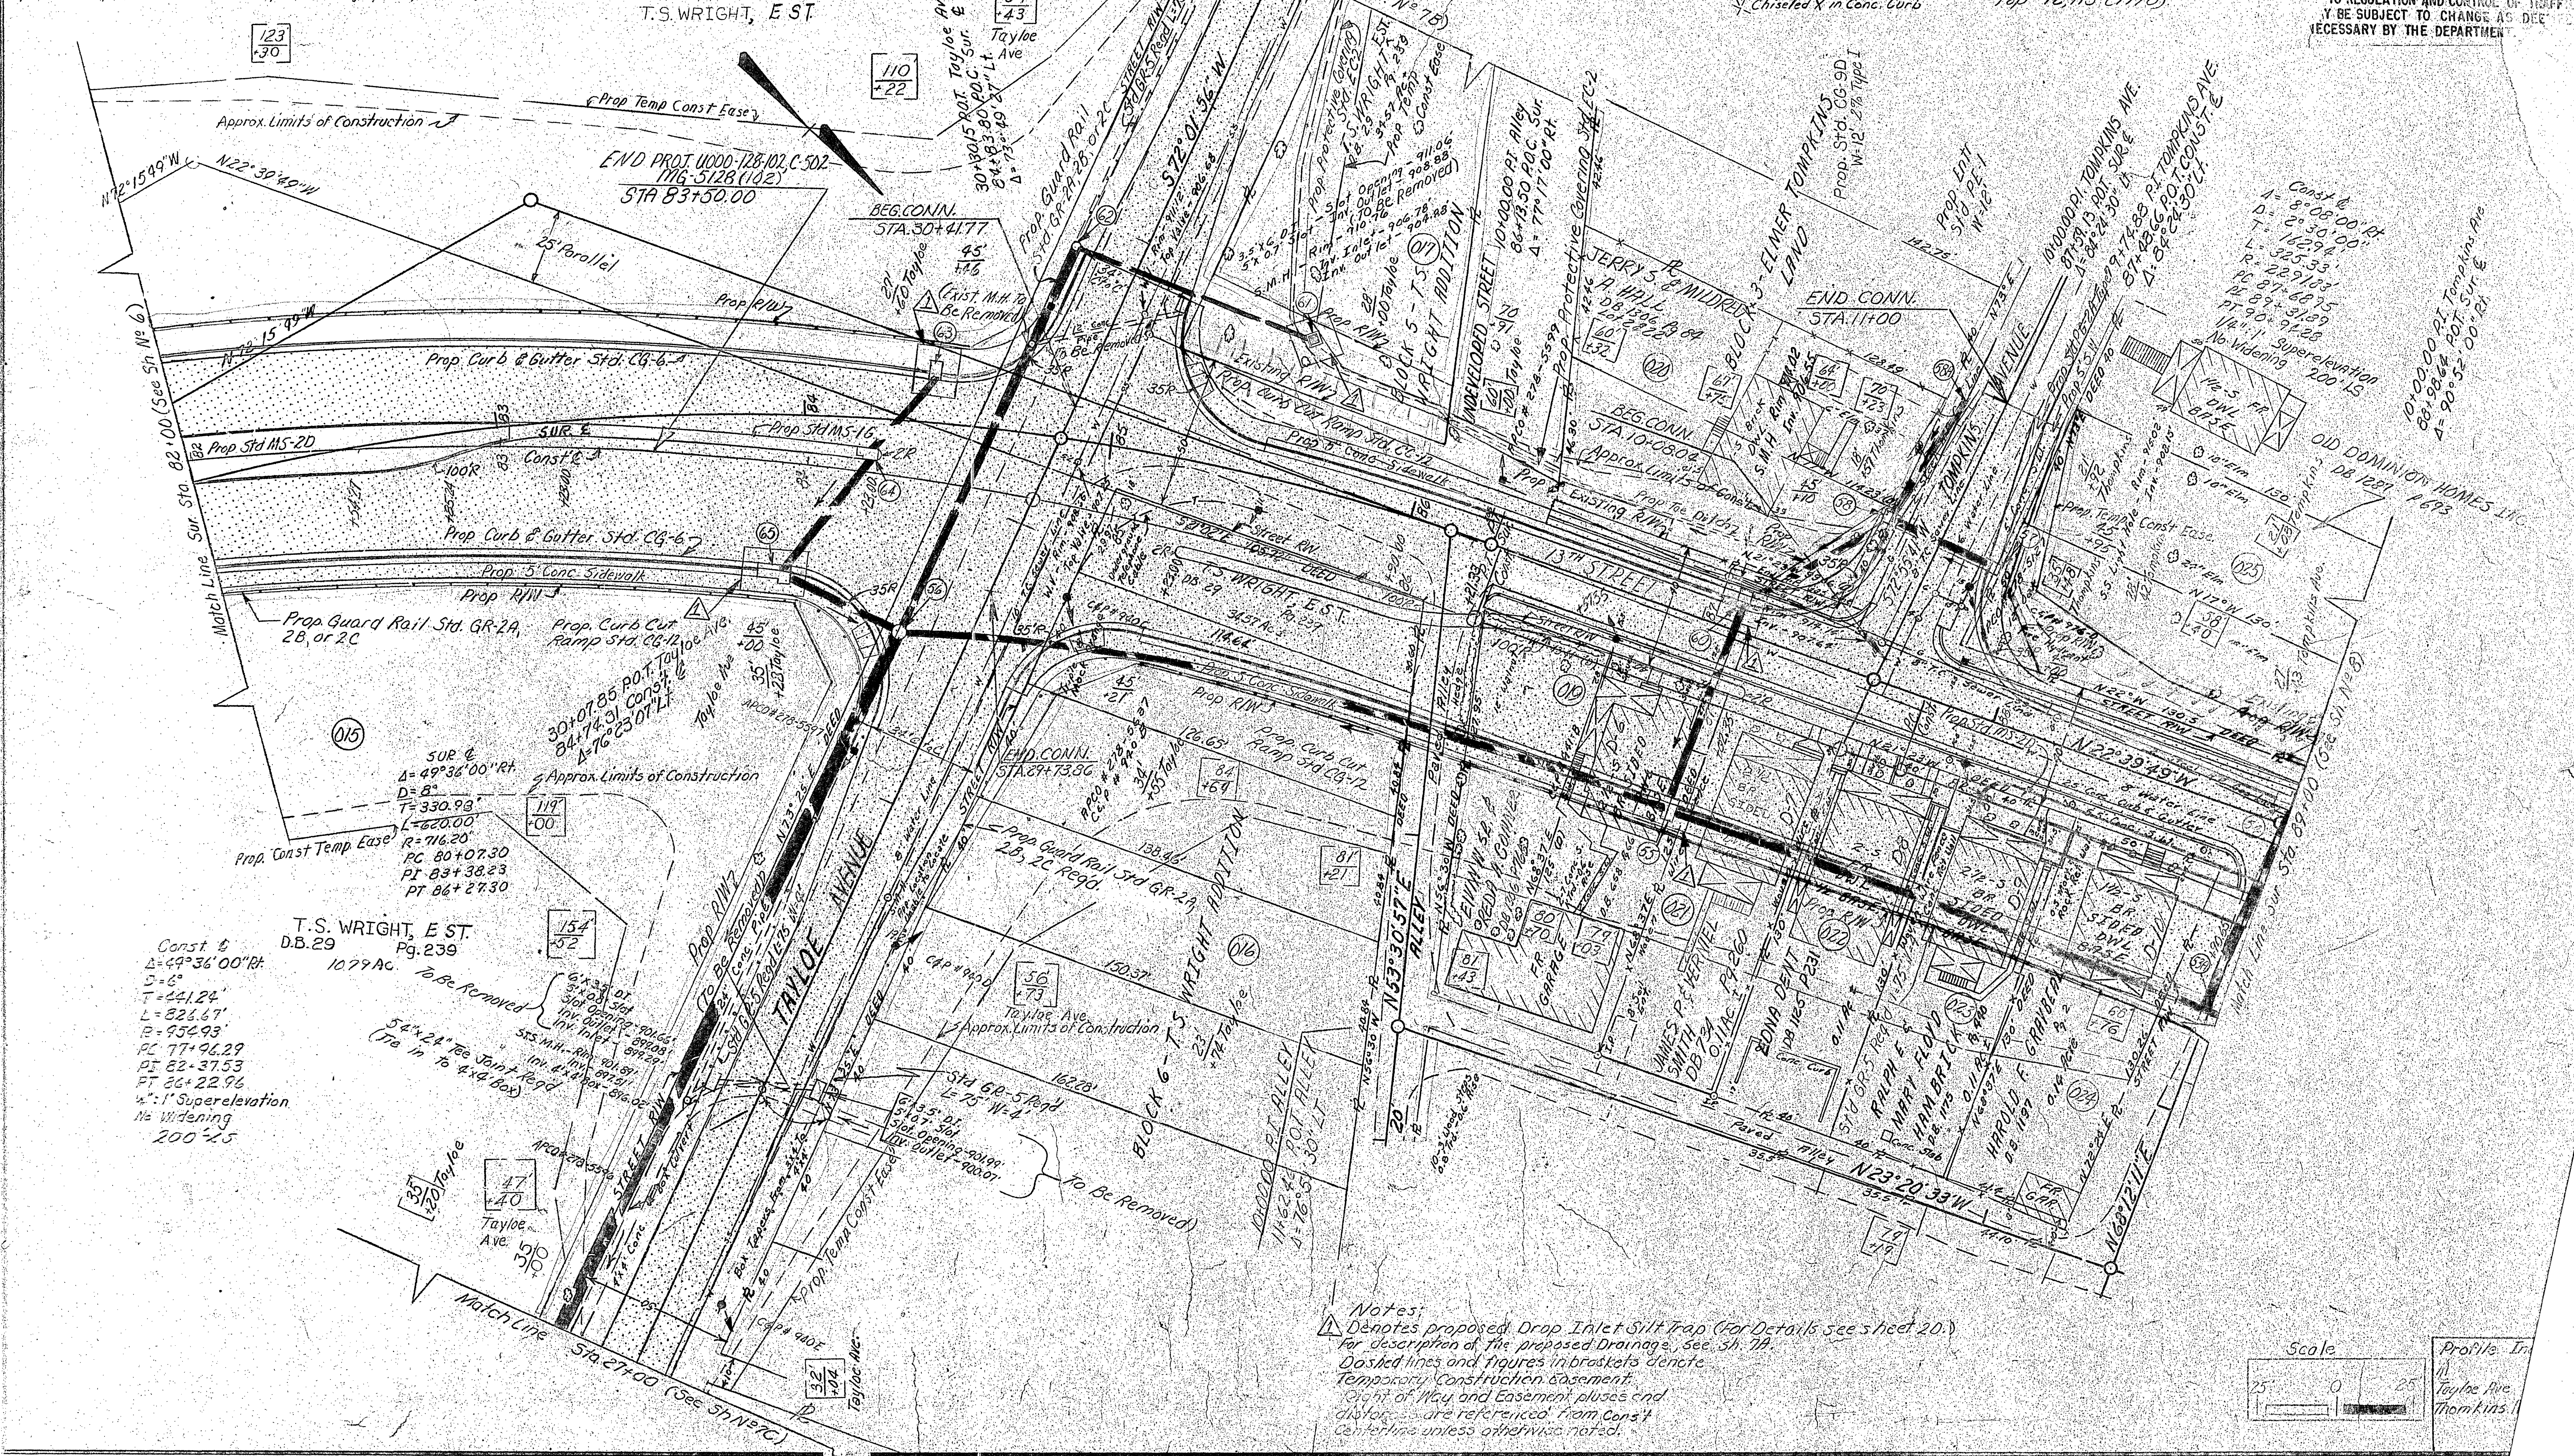

Const. &
 $\Delta = 49^{\circ}36'00''$ Rt.
 $D = 8^{\circ}$
 $T = 330.93'$
 $L = 620.00'$
 $R = 716.20'$
 $PC = 80+07.30$
 $PT = 83+38.23$
 $PT = 86+27.30$

T.S. WRIGHT, E ST.
 D.B.29
 10779 AC
 Pg. 239

To Be Removed
 5' x 4' x 2' 6" Box
 (The in to 4' x 4' box)

Match Line Sta. 27+00 (See SH NVC)

Notes:
 1. Denotes proposed Drop Inlet Silt Trap (for Details see sheet 20.)
 2. For description of the proposed Drainage, see sh. 7A.
 3. Dashed lines and figures in brackets denote Temporary Construction easement.
 4. Right of Way and Easement pluses and dashes are referenced from Const. Centerline unless otherwise noted.

