

Power Poles property of Appalachian Power Co., Roanoke, Va.
 Telephone Poles property of Chesapeake & Potomac Telephone Co., Roanoke, Va.
 Telegraph Poles property of Norfolk & Western Railway Co., Roanoke, Va.
 Gas Lines property of Roanoke Gas Co., Roanoke, Va.
 Water lines & Gas lines property of City of Roanoke, Va.

DESIGN FEATURES RELATING TO CONSTRUCTION
 OR TO REGULATION AND CONTROL OF TRAFFIC
 MAY BE SUBJECT TO CHANGE AS DEEMED
 NECESSARY BY THE DEPARTMENT.

REVISED	FWHA REGION	STATE	FEDERAL AID ROUTE	PROJECT	ROUTE	STATE PROJECT	SHEET NO.
2-27-76 12-1-76 2-18-77	3	VA	N-5128 (102)	1375	U000-128-102, RW-201	U000-128-102, C-501	7C

City of Roanoke
 Pop 92,115 (1970)



- 56A Std. MH-2A Regd. H=7'
 Inv. 893.08
 Std. MH-1 Frame & Cover Regd.
- 56A-56B 290'-76"x48" Elliptical Pipe Regd.
 Inv. (in) 893.08 (out) 887.53
 80'-76"x48" Elliptical Radius Pipe Regd.
 (95' Radius, See General Note Sheet 2)
 Undercut 8" Below the Bottom of
 the pipe and backfill with Bedding
 Material Aggregate Size No. 25 or 26.
 Cu. Yds. Minor Structure Excavation.
- 56B 1-Std. EW-7 Regd.
 EC-1 Type B Regd.

Note: Exist. 4'x4' Box to be cut off and
 tied to proposed Endwall. Exist.
 24" pipe to be tied to proposed Wingwall.

[] Dashed lines and figures in Brackets denote Temp. Const. Ease.

[*] Dashed lines and figures in Brackets with Asterisks
 denotes Permanent Drainage Easement.

SUPERVISED BY: F. J. Krieger, III
 DESIGNED BY: T. B. Davis

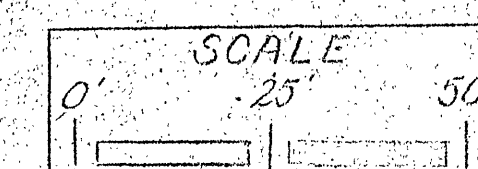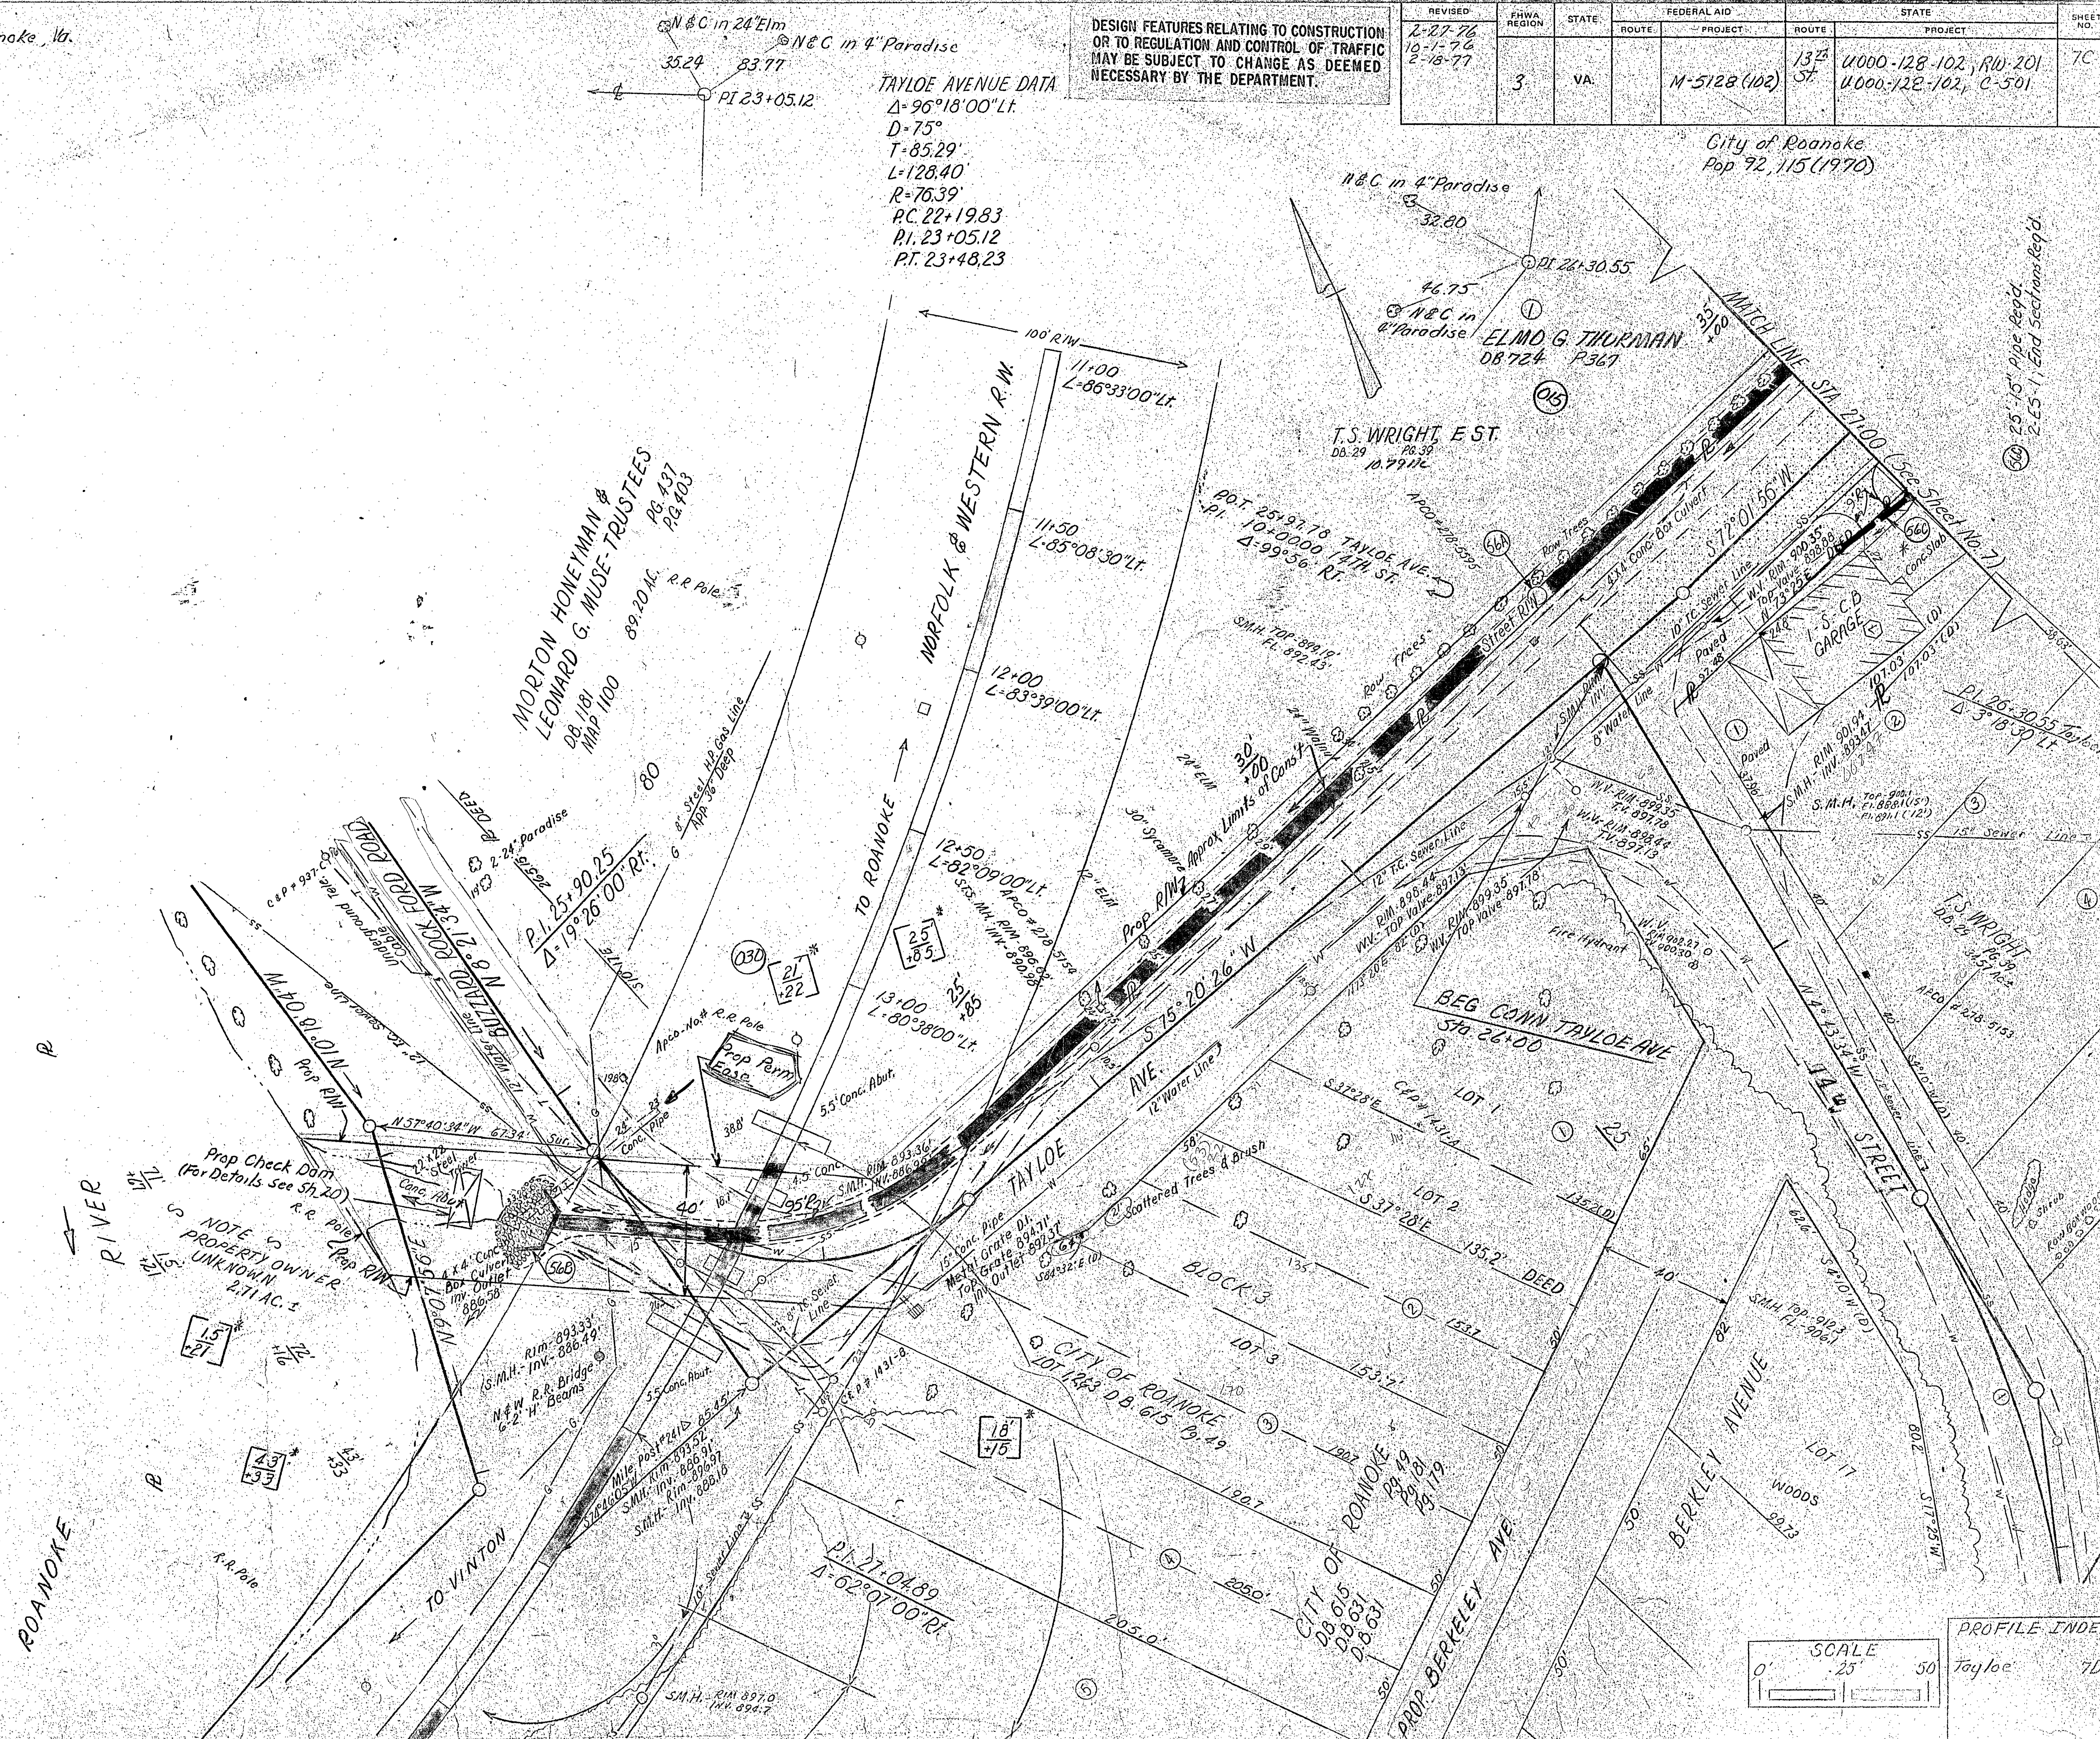

PROFILE INDEX
 Tayloe 7D

PLAN NO.	PROJECT	FILE NO.	SHEET NO.
A	U000-128-102	1375	7C