


Power Poles property of Appalachian Power Co., Roanoke, Va.
Telephone Poles property of Chesapeake & Potomac Telephone Co., Roanoke, Va.
Telegraph Poles property of Norfolk & Western Railway Co., Roanoke, Va.
Gas Lines property of Roanoke Gas Co., Roanoke, Va.
Water & Gas Lines property of City of Roanoke
Underground Telephone Cables with the exception of cables along 13th St & Dale Ave. property of Chesapeake & Potomac Telephone Co., Roanoke, Va.
Underground Telephone Cables along 13th St & Dale Ave. property of Chesapeake & Potomac Telephone Co. and American Telephone & Telegraph Co., Roanoke, Va.

CITY OF ROANOKE
Pop. 92,115 (1970 Census)

REVISED	PUR. ROAD REGION	STATE	FEDERAL AID ROUTE	PROJECT	ROUTE	PROJECT	STATE	SHEET NO.
5-16-75 2-27-76 10-1-76 10-21-76 11-3-76 6-23-77	3	VA.		M-5128 (102)	13th St.	U000-128-102, RW-201 U000-128-102, C-501	8	

DESIGN FEATURES RELATING TO CONSTRUCTION OR TO REGULATION AND CONTROL OF TRAFFIC MAY BE SUBJECT TO CHANGE AS DEEMED NECESSARY BY THE DEPARTMENT

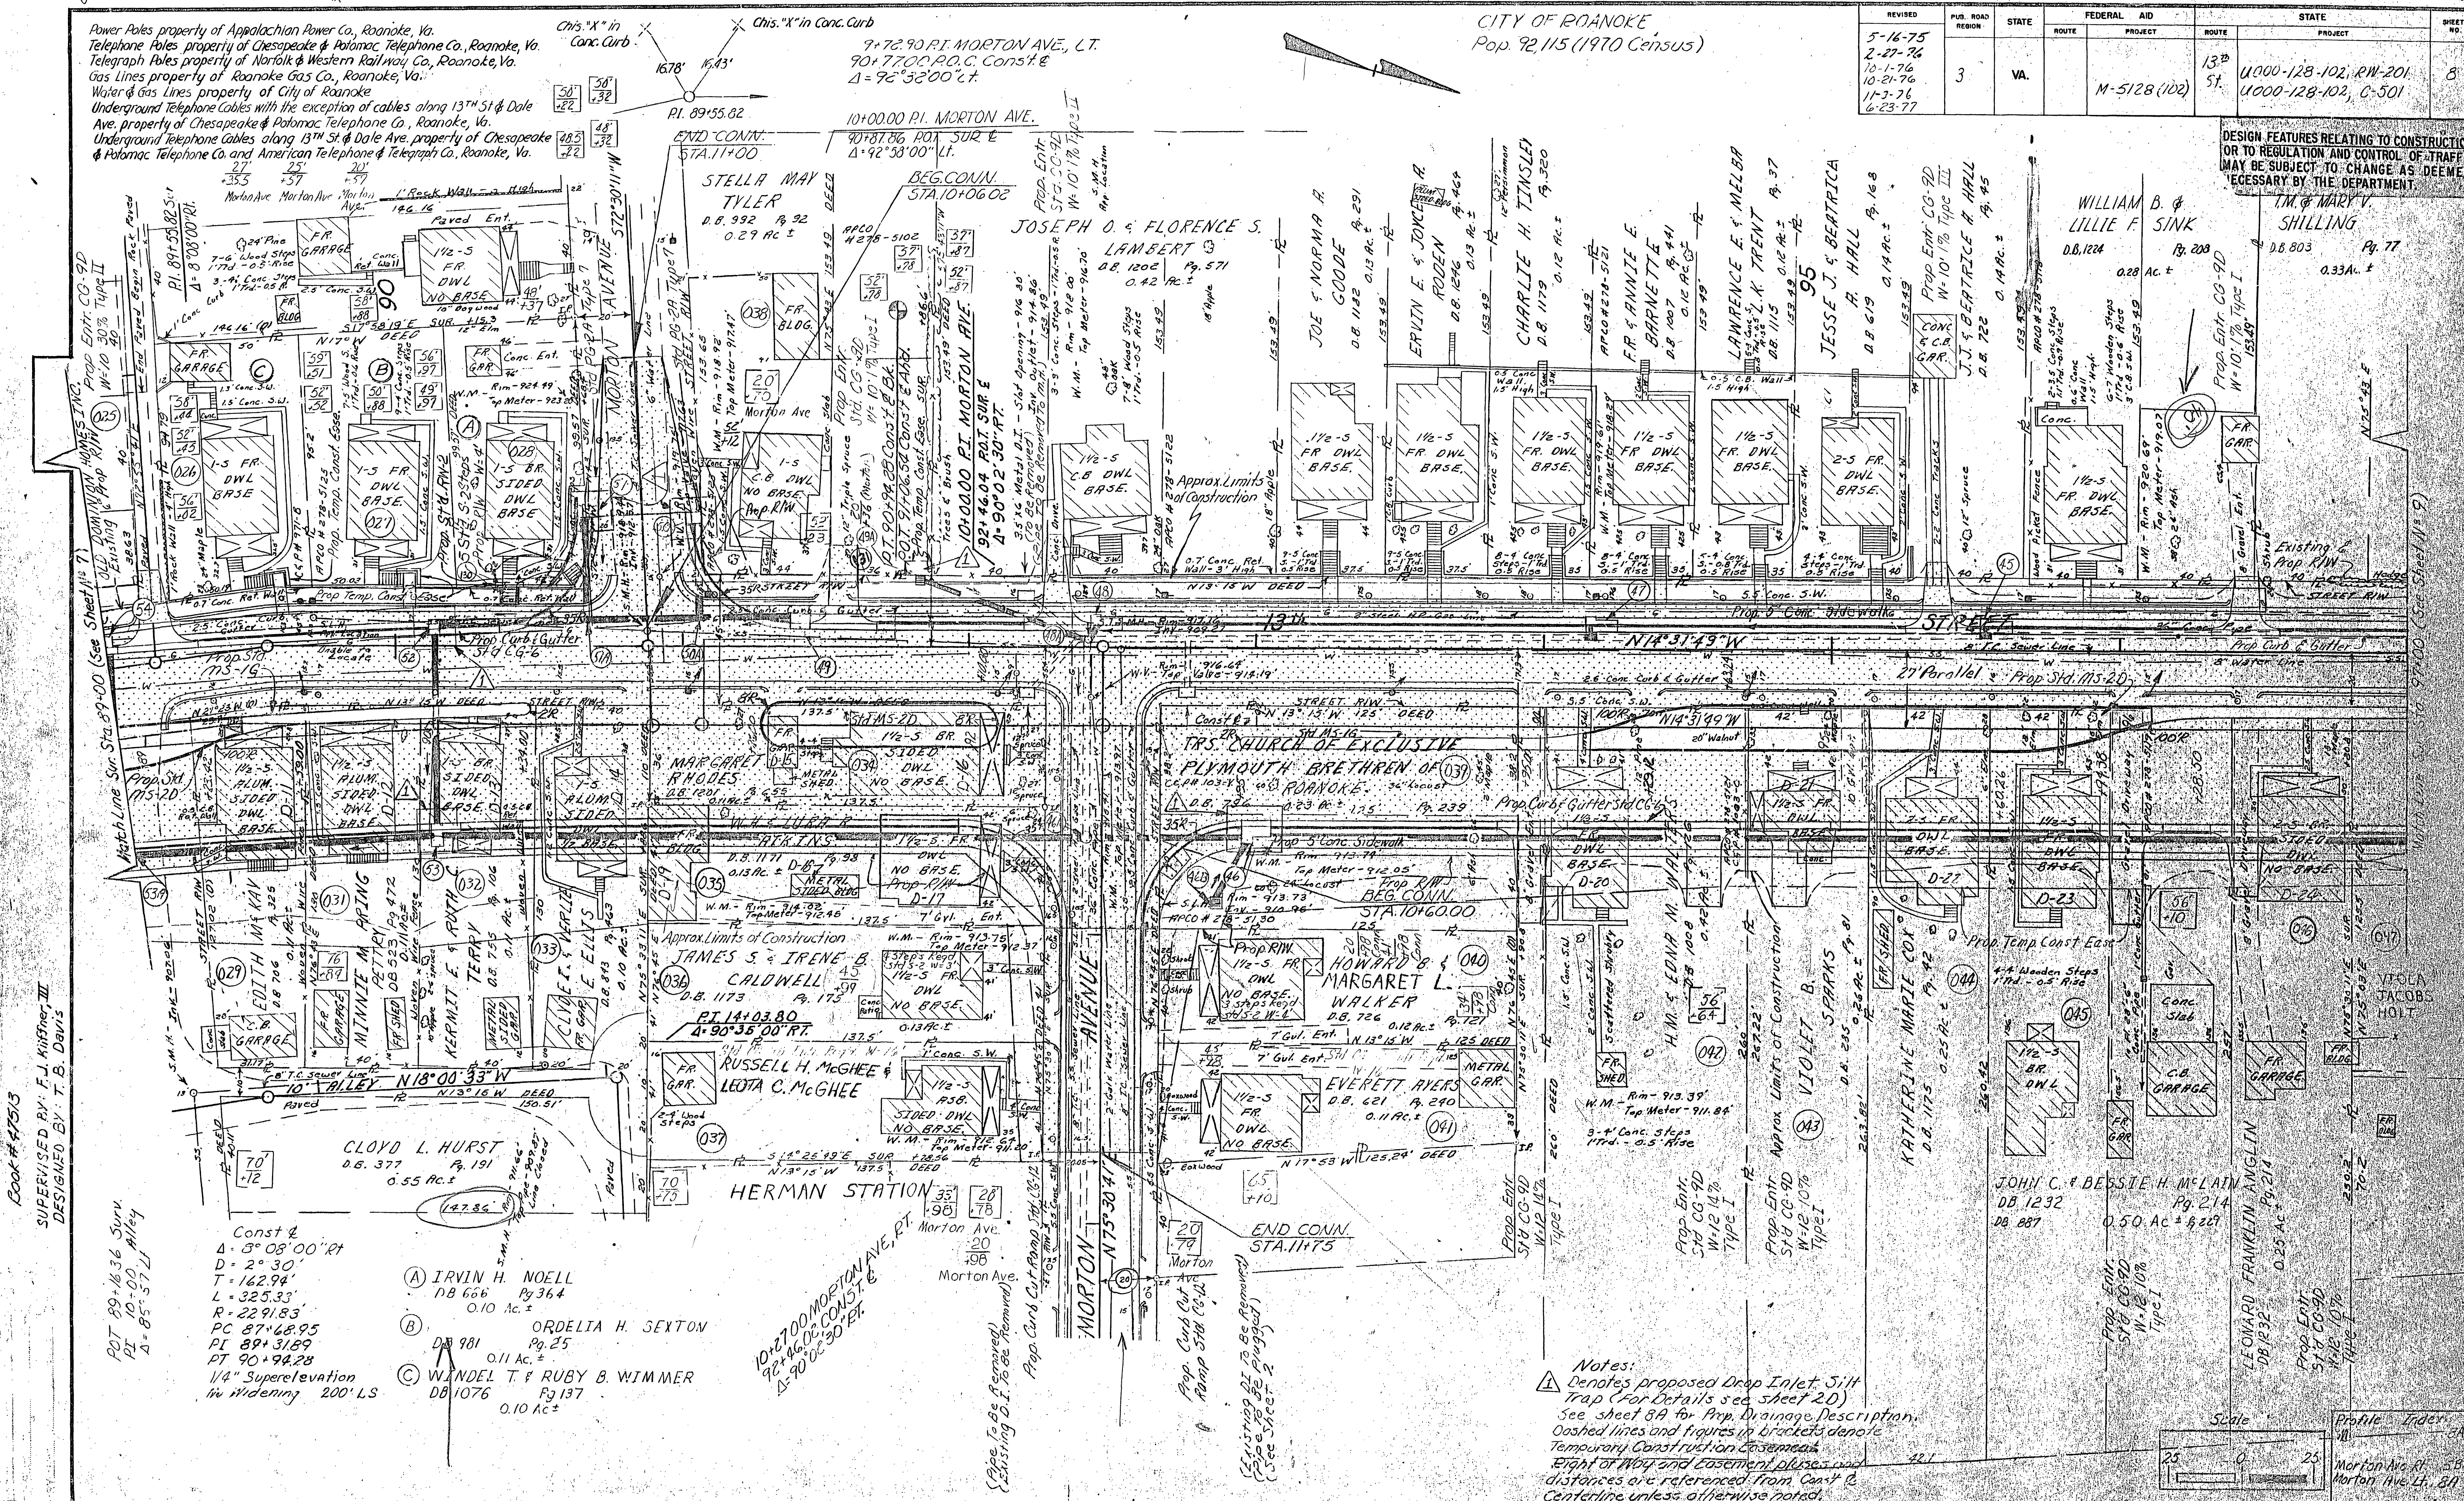

Book #47513
SUPERVISED BY: F. J. KISHNER, III
DESIGNED BY: T. B. Davis

- Const 2
Δ = 3° 08' 00" RT
D = 2° 30'
T = 162.94'
L = 325.33'
R = 229.83'
PC = 87+68.95
PT = 89+31.89
PT = 90+94.28
1/4" Superelevation
in widening 200' LS
- (A) IRVIN H. NOELL
DB 606 Pg 364
0.10 Ac ±
- (B) ORDELIA H. SEXTON
DB 981 Pg 25
0.11 Ac ±
- (C) WINDEL T. & RUBY B. WIMMER
DB 1076 Pg 137
0.10 Ac ±

Notes:
Δ Denotes proposed Drop Inlet Silt Trap (For Details see sheet 20)
See sheet 8A for Prop. Drainage Description.
Dashed lines and figures in brackets denote Temporary Construction Casements.
Right of Way and Casement lines and distances are referenced from Const & Centerline unless otherwise noted.

