


Apalachian Power Co., Roanoke, Va.
Telephone property of C&E Tel Co., Roanoke Va.
Telephone property of N&W Tel Co., Roanoke Va.
Gas lines property of Roanoke Gas Co., Roanoke Va.
Water lines property of City of Roanoke.
Underground cables along 13th St & Dale Ave owned
by C&E Tel Co & Amer Tel & Tel Co., Roanoke, Va.

DESIGN FEATURES RELATING TO CONSTRUCTION
OR TO REGULATION AND CONTROL OF TRAFFIC
MAY BE SUBJECT TO CHANGE AS DEEMED
NECESSARY BY THE DEPARTMENT

REVISED	PUB. ROAD REGION	STATE	FEDERAL AID PROJECT	ROUTE	STATE PROJECT	SHEET NO.
10-1-76 11-3-76 11-19-76 1-27-77 2-8-77	3	VA.	M-5128-(103)	24	0024-128-103, RW-201 0024-128-103, C-501	12

CITY OF ROANOKE
Pop. 97,115 (1970 Census)

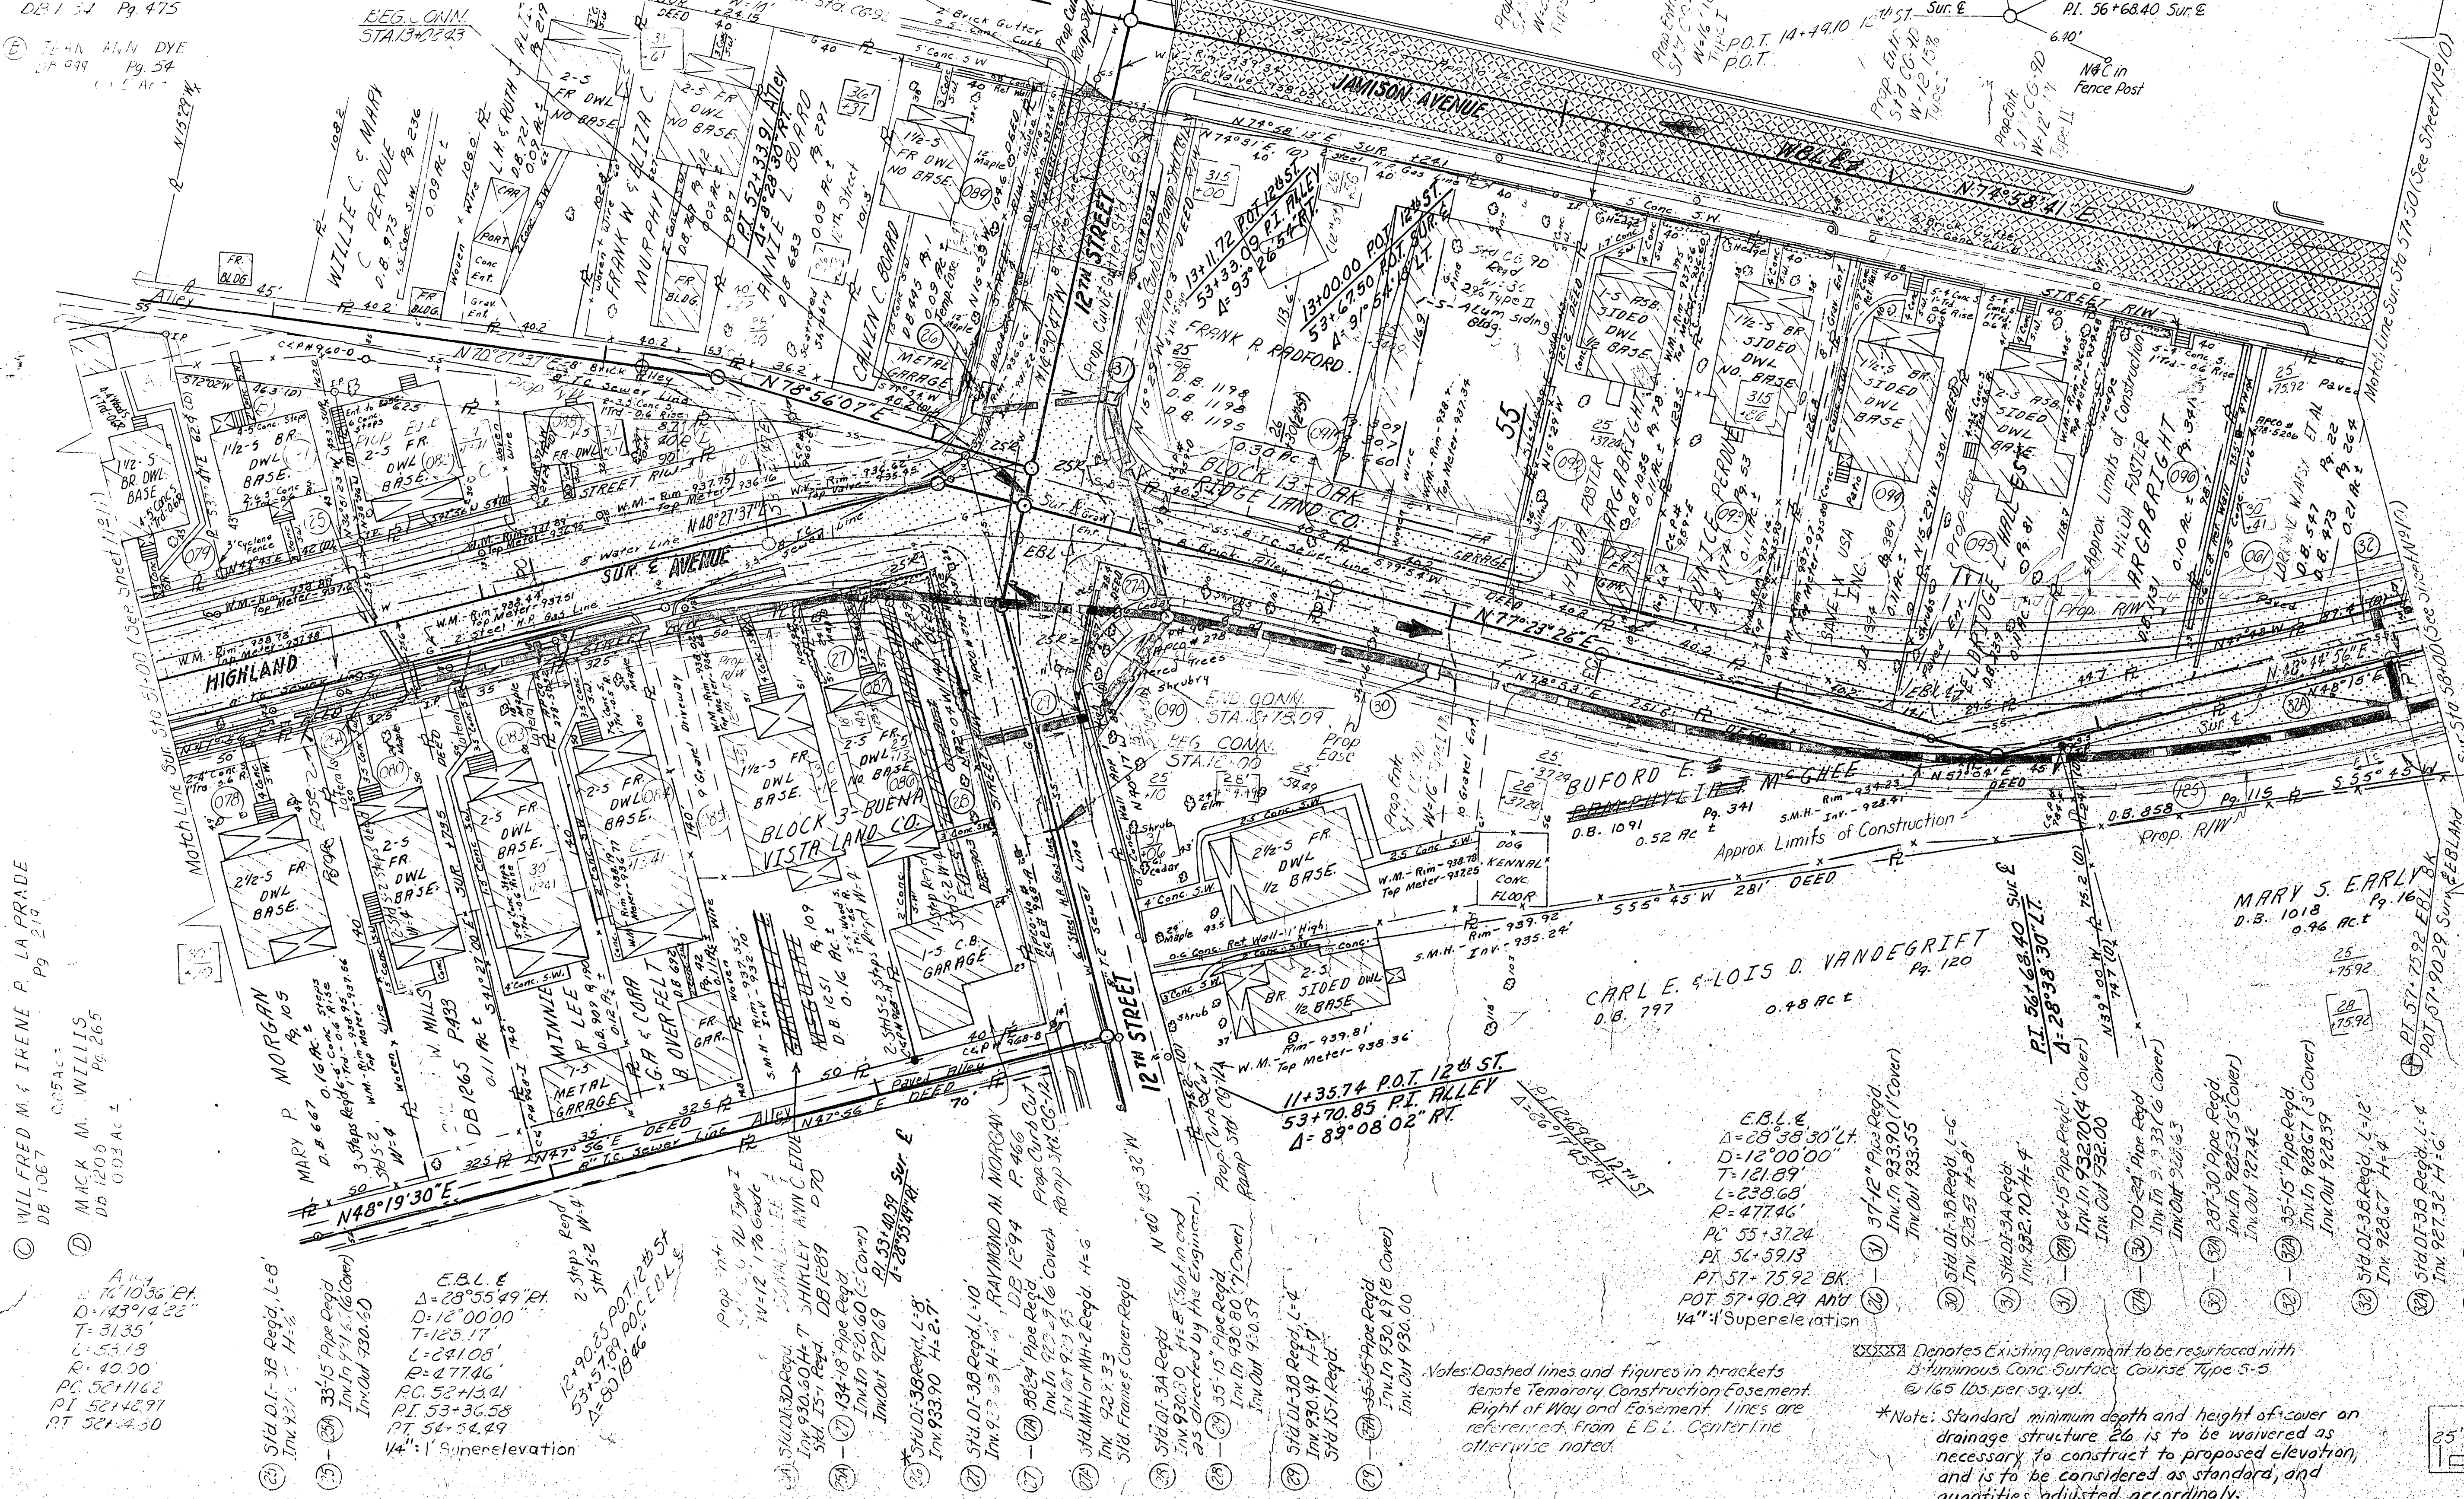

EARL A. & EDITH A. BUCK,
WALTER B. SR. & MINNIE
G. GARLAND & WALTER B. JR.
ELOISE T. GARLAND

WILFRED M. & IRENE P. LA PRADDE
DB 1067 PG 219

MACK M. WILLIS
DB 1206 PG 265

MARY P. MORGAN
DB 667 PG 105

MARY S. EARLY
D.B. 1018 PG 161


CARLE E. & LOIS D. VANDEGRIFF
D.B. 797 PG 120

E.B.L.E.
D=28'38'30" L
D=12'00'00" L
T=121.89'
L=238.68'
R=477.46'
PC 55+37.24
PR 56+39.13
PT 57+75.92 BK
POT 57+90.24 AND
V4"4" Superelevation

Notes: Dashed lines and figures in brackets denote Temporary Construction Easement. Right of Way and Easement Lines are referenced from E.B.L. Centerline otherwise noted.

*Note: Standard minimum depth and height of cover on drainage structure 26 is to be waived as necessary to construct to proposed elevation, and is to be considered as standard, and quantities adjusted accordingly.

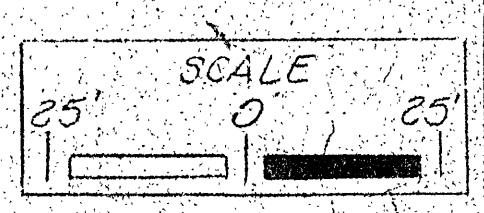

Profile	Index
E.B.L.	12A
12th St	10B