


DESIGN FEATURES RELATING TO CONSTRUCTION OR TO REGULATION AND CONTROL OF TRAFFIC MAY BE SUBJECT TO CHANGE AS DEEMED NECESSARY BY THE DEPARTMENT.

Revised	FHWA Region	State	Federal Aid Project	Route	State Project	Sheet No.
	3	Va.	M-5128 (102) MG-5128 (102) M-5128 (103)	24	U000-128-102, C-501 U000-128-102, C-502 U024-128-103, C-501	18(1)

- NOTE: 1. A) THE CONTRACTOR SHALL RUN WATER SERVICES AT RIGHT ANGLES TO THE MAIN AND TERMINATE AT A POINT 3 FEET BEYOND BACK OF CURB. THE CITY OF ROANOKE WILL STAKE THE LOCATION OF SERVICE LINES.
B) THE CITY OF ROANOKE WILL ADJUST WATER METERS AND CONNECT SERVICE LINES TO WATER METERS.
2. ALL CONNECTIONS BETWEEN EXISTING WATER LINES AND PROPOSED WATER LINES WILL BE ACCOMPLISHED BY THE WATER DEPARTMENT OF THE CITY OF ROANOKE.
3. SEE SHEET No. 6 FOR WATER SUMMARY CHART AND ADDITIONAL DATA.

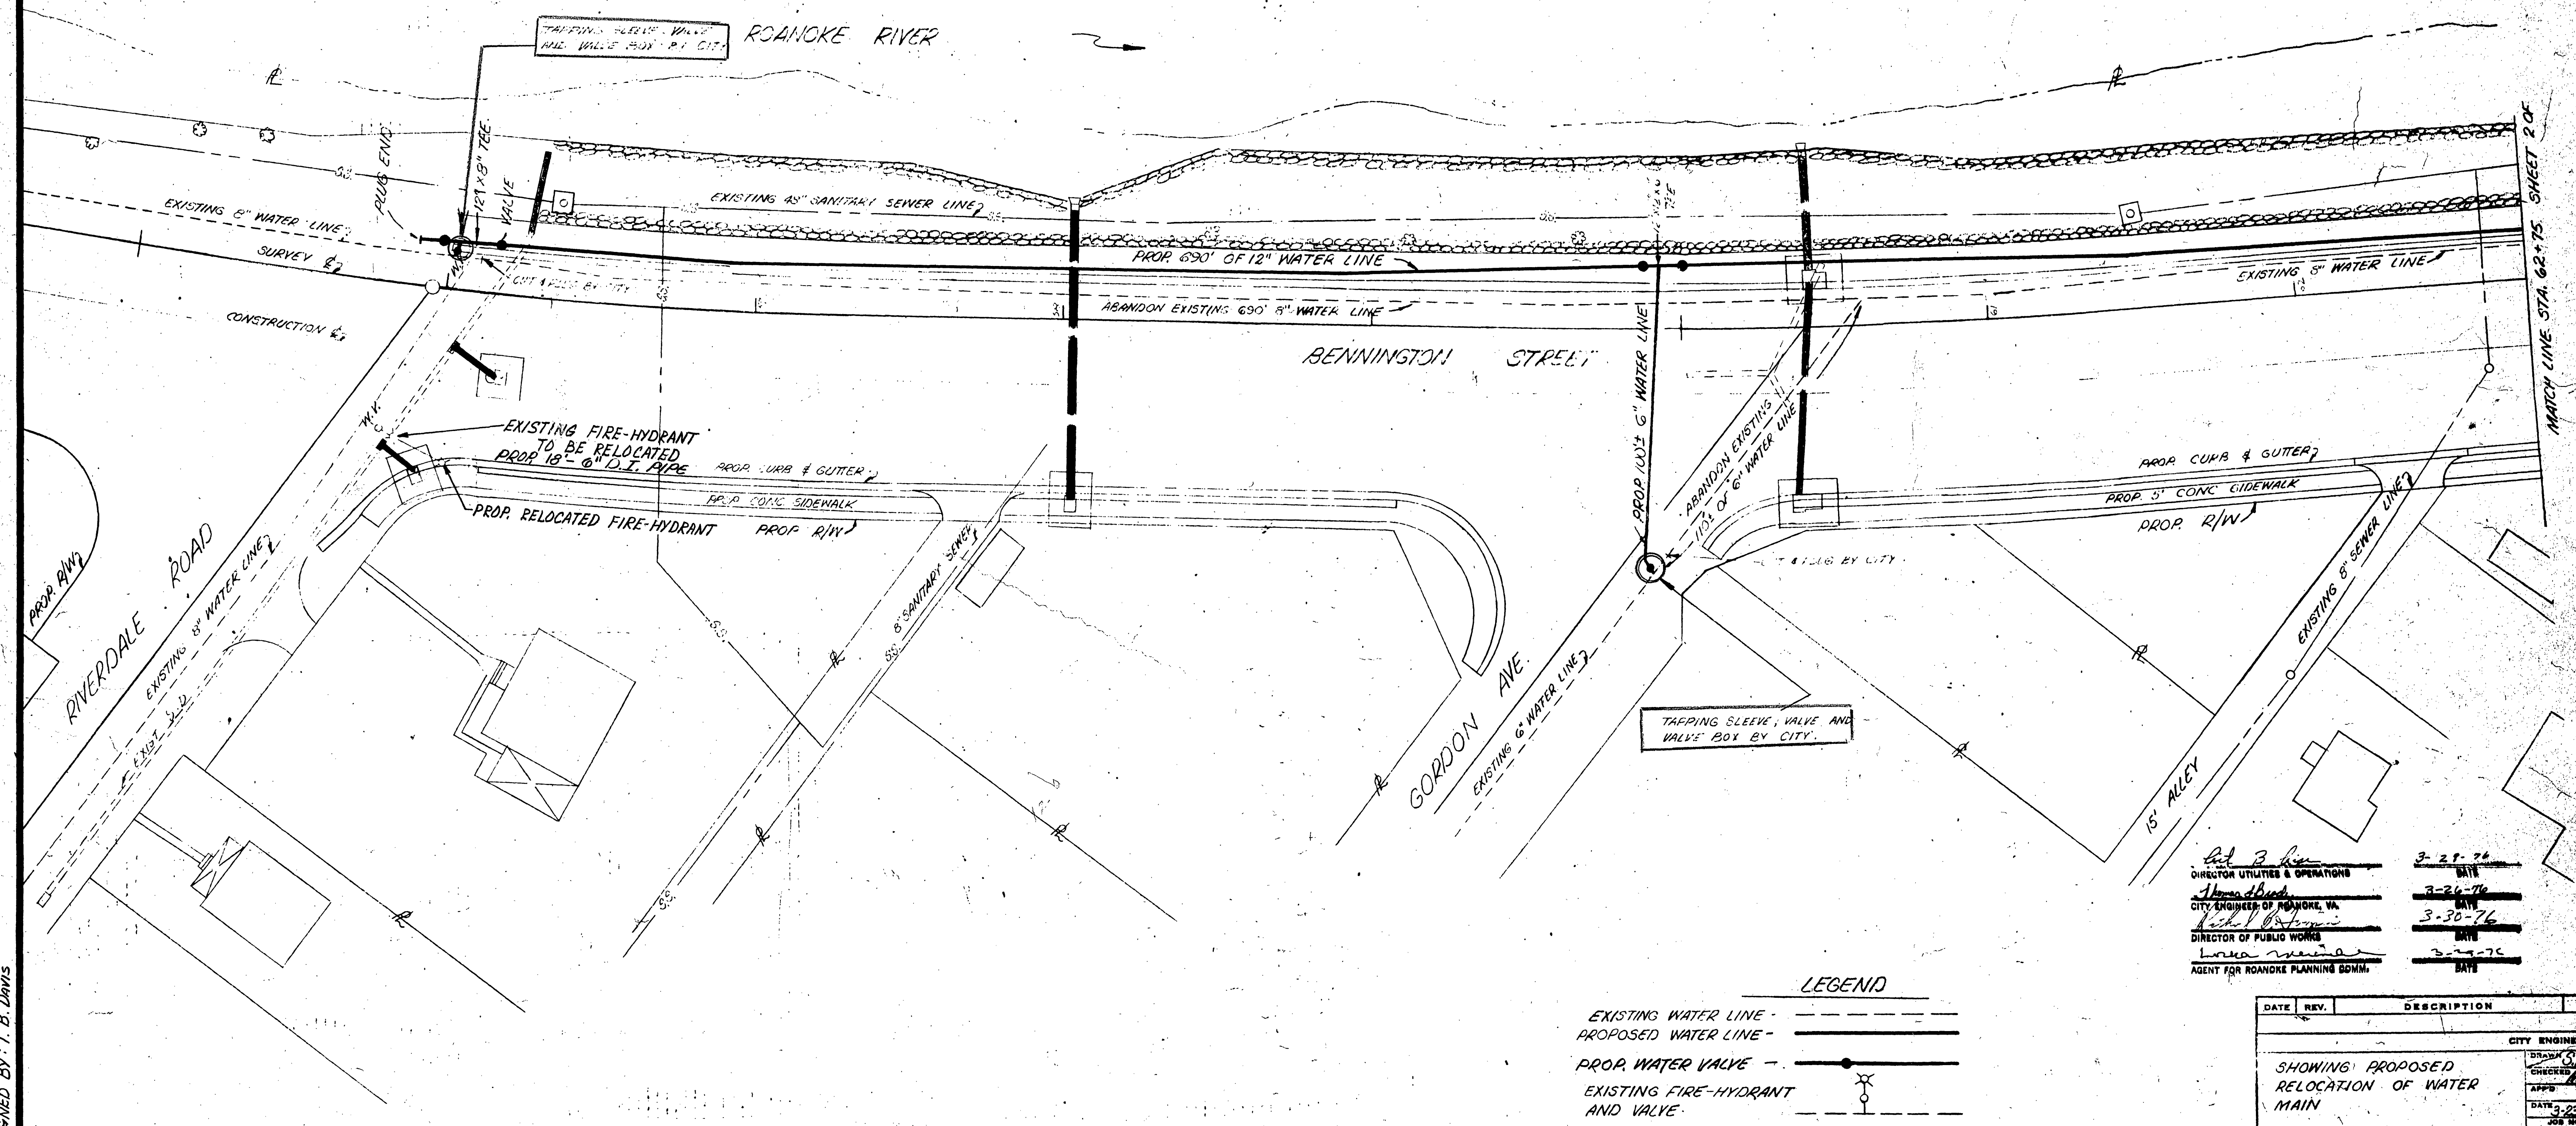

3-28-76
DATE
DIRECTOR UTILITIES & OPERATIONS
3-26-76
DATE
CITY ENGINEER OF ROANOKE, VA
3-30-76
DATE
DIRECTOR OF PUBLIC WORKS
3-29-76
DATE
AGENT FOR ROANOKE PLANNING COMM.

LEGEND
EXISTING WATER LINE - ---
PROPOSED WATER LINE - - -
PROP. WATER VALVE - (symbol)
EXISTING FIRE-HYDRANT AND VALVE - (symbol)

SCALE: 1" = 25'

DATE	REV.	DESCRIPTION	BY
CITY ENGINEER			
SHOWING PROPOSED RELOCATION OF WATER MAIN			
CITY OF ROANOKE OFFICE OF CITY ENGINEER ROANOKE, VIRGINIA			
CONTRACTOR MUST VERIFY ALL DIMENSIONS AT PROJECT BEFORE PROCEEDING WITH WORK			

REV - 2-8-1977

SUPERVISED BY: F. J. Kipper, III
DESIGNED BY: T. B. Davis