


DESIGN FEATURES RELATING TO CONSTRUCTION OR TO REGULATION AND CONTROL OF TRAFFIC MAY BE SUBJECT TO CHANGE AS DEEMED NECESSARY BY THE DEPARTMENT.

Revised	FHWA Region	State	Federal Aid Project	Route	State Project	Sheet No.
	3	Va.	M-5128 (102) MB-5128 (102) M-5128 (103)	24	U000-128-102, C-501 U000-128-102, C-502 0024-128-103, C-501	18(2)

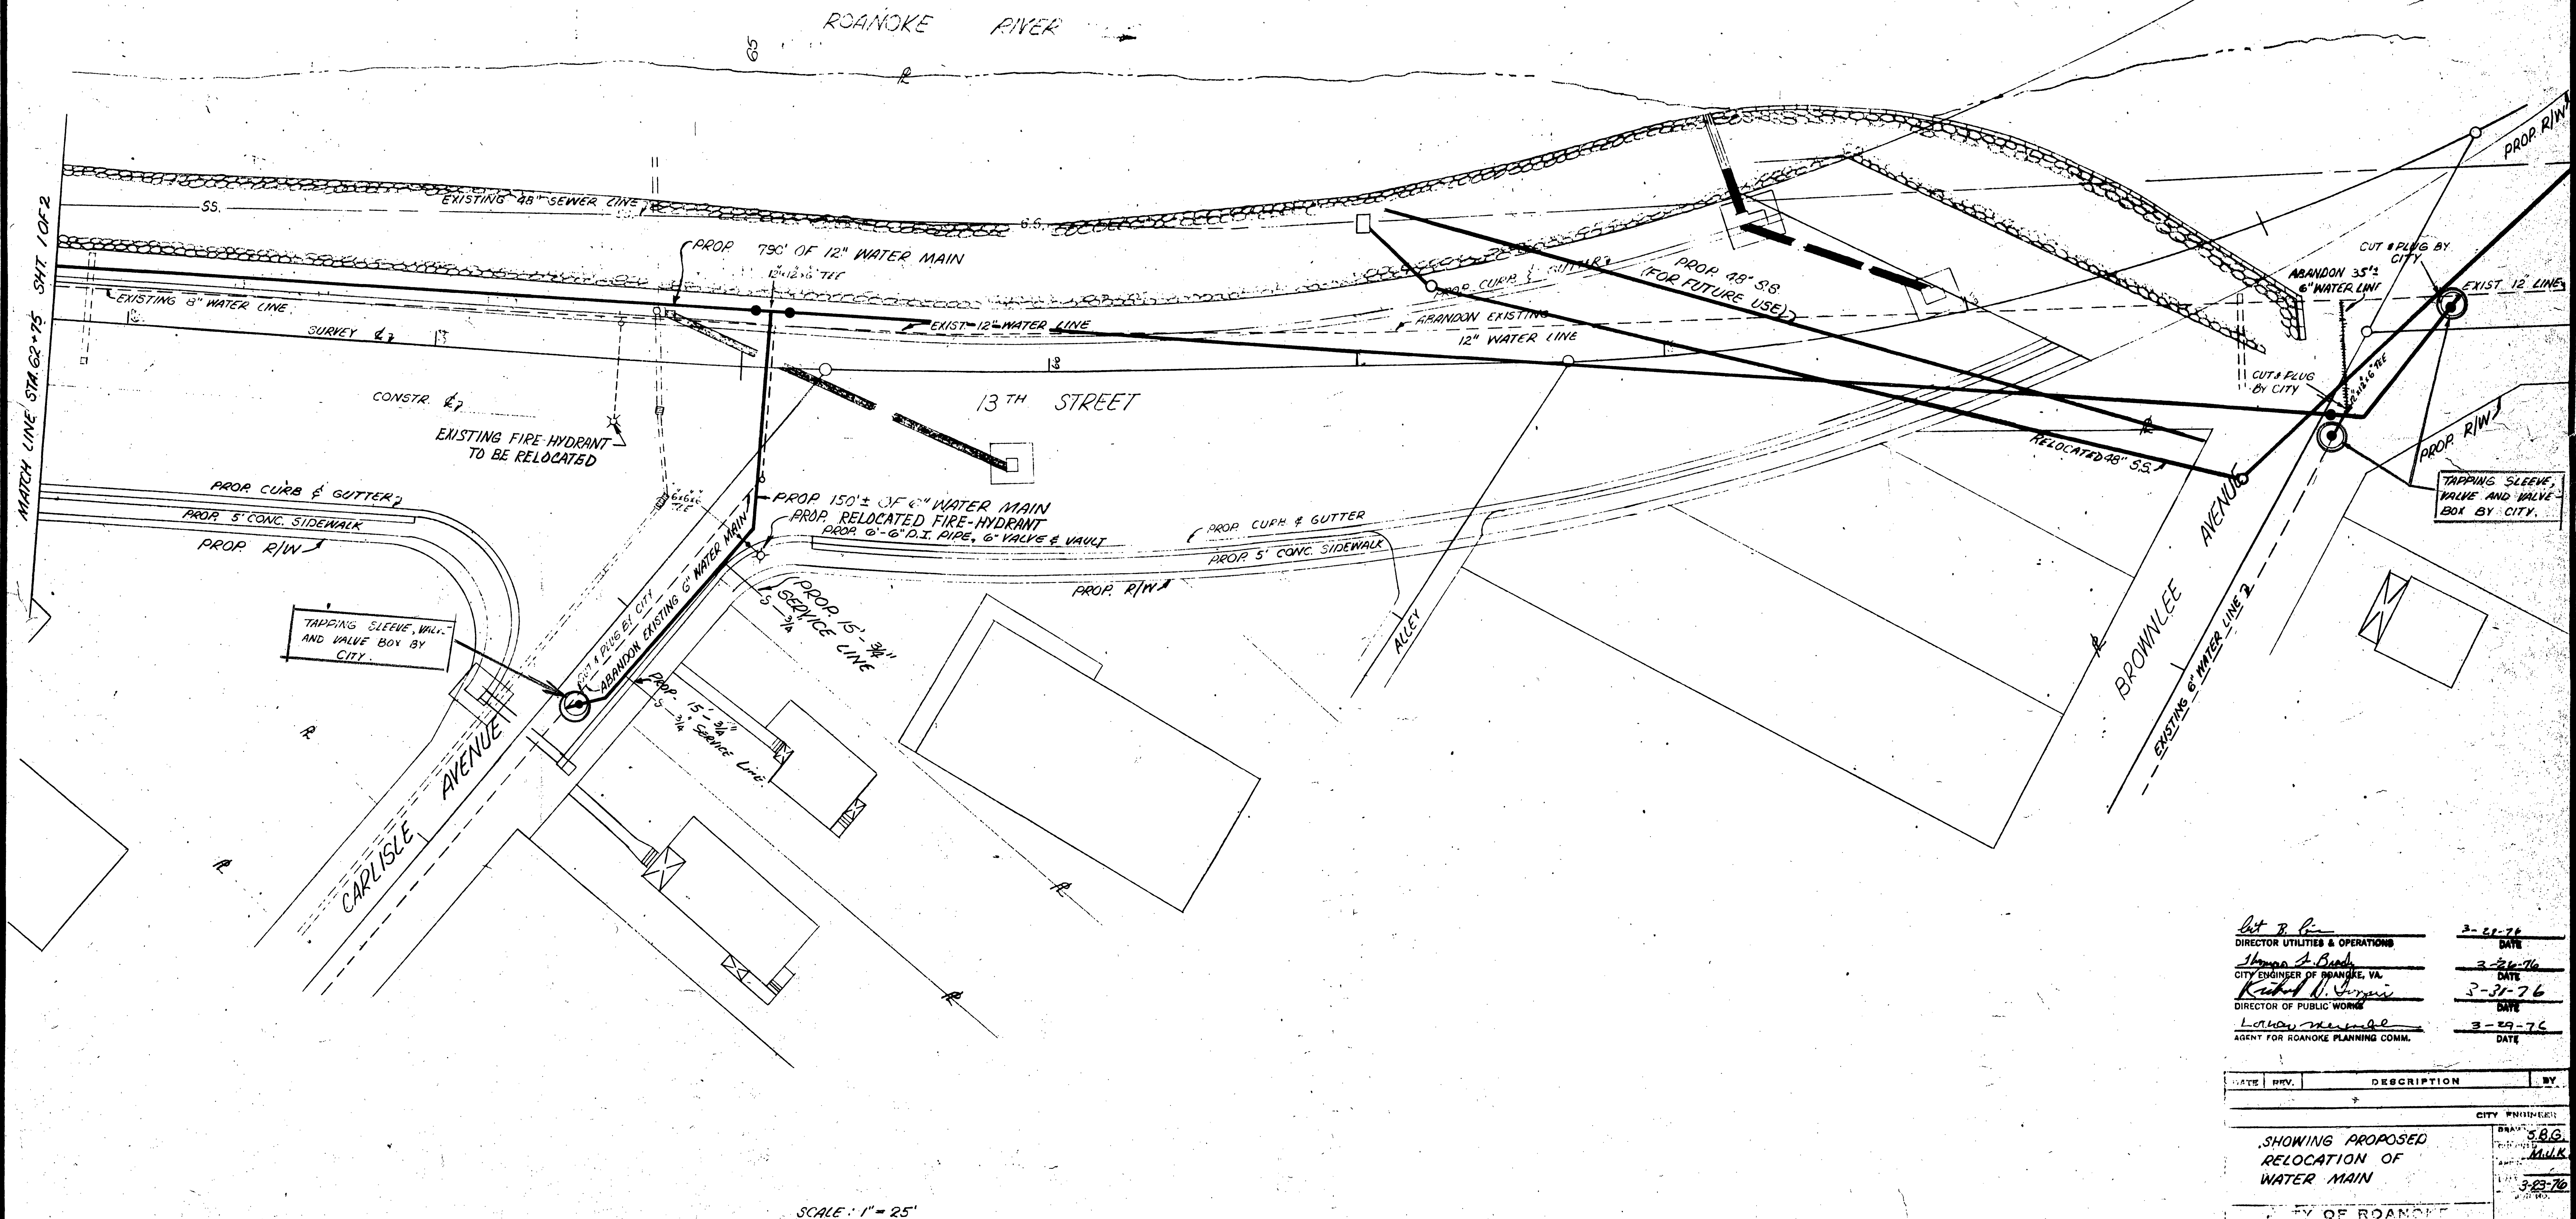

SCALE: 1" = 25'

SUPERVISED BY: F. J. Kilgus, III
DESIGNED BY: T. B. Davis

Det. R. C. ...
DIRECTOR UTILITIES & OPERATIONS
Thomas A. ...
CITY ENGINEER OF ROANOKE, VA.
Robert H. ...
DIRECTOR OF PUBLIC WORKS
L. ...
AGENT FOR ROANOKE PLANNING COMM.

DATE	REV.	DESCRIPTION	BY
3-21-76			
3-26-76			
3-31-76			
3-29-76			

SHOWING PROPOSED
RELOCATION OF
WATER MAIN

CITY OF ROANOKE
OFFICE OF CITY ENGINEER
ROANOKE, VIRGINIA

REVISOR MUST VERIFY ALL DIMENSIONS
AT POINTS BEFORE PROCEEDING WITH WORK

REVISED - 2-8-1977