


DESIGN FEATURES RELATING TO CONSTRUCTION OR TO REGULATION AND CONTROL OF TRAFFIC MAY BE SUBJECT TO CHANGE AS DEEMED NECESSARY BY THE DEPARTMENT.

STATE	FEDERAL AID	STATE	STATE
ROUTE	PROJECT	ROUTE	PROJECT
16A	11-5738 (102)	1000-128-102-050	18(5)
	11A-5128 (102)	1000-128-102-050	18(5)
	11A-5128 (103)	1000-128-103-050	

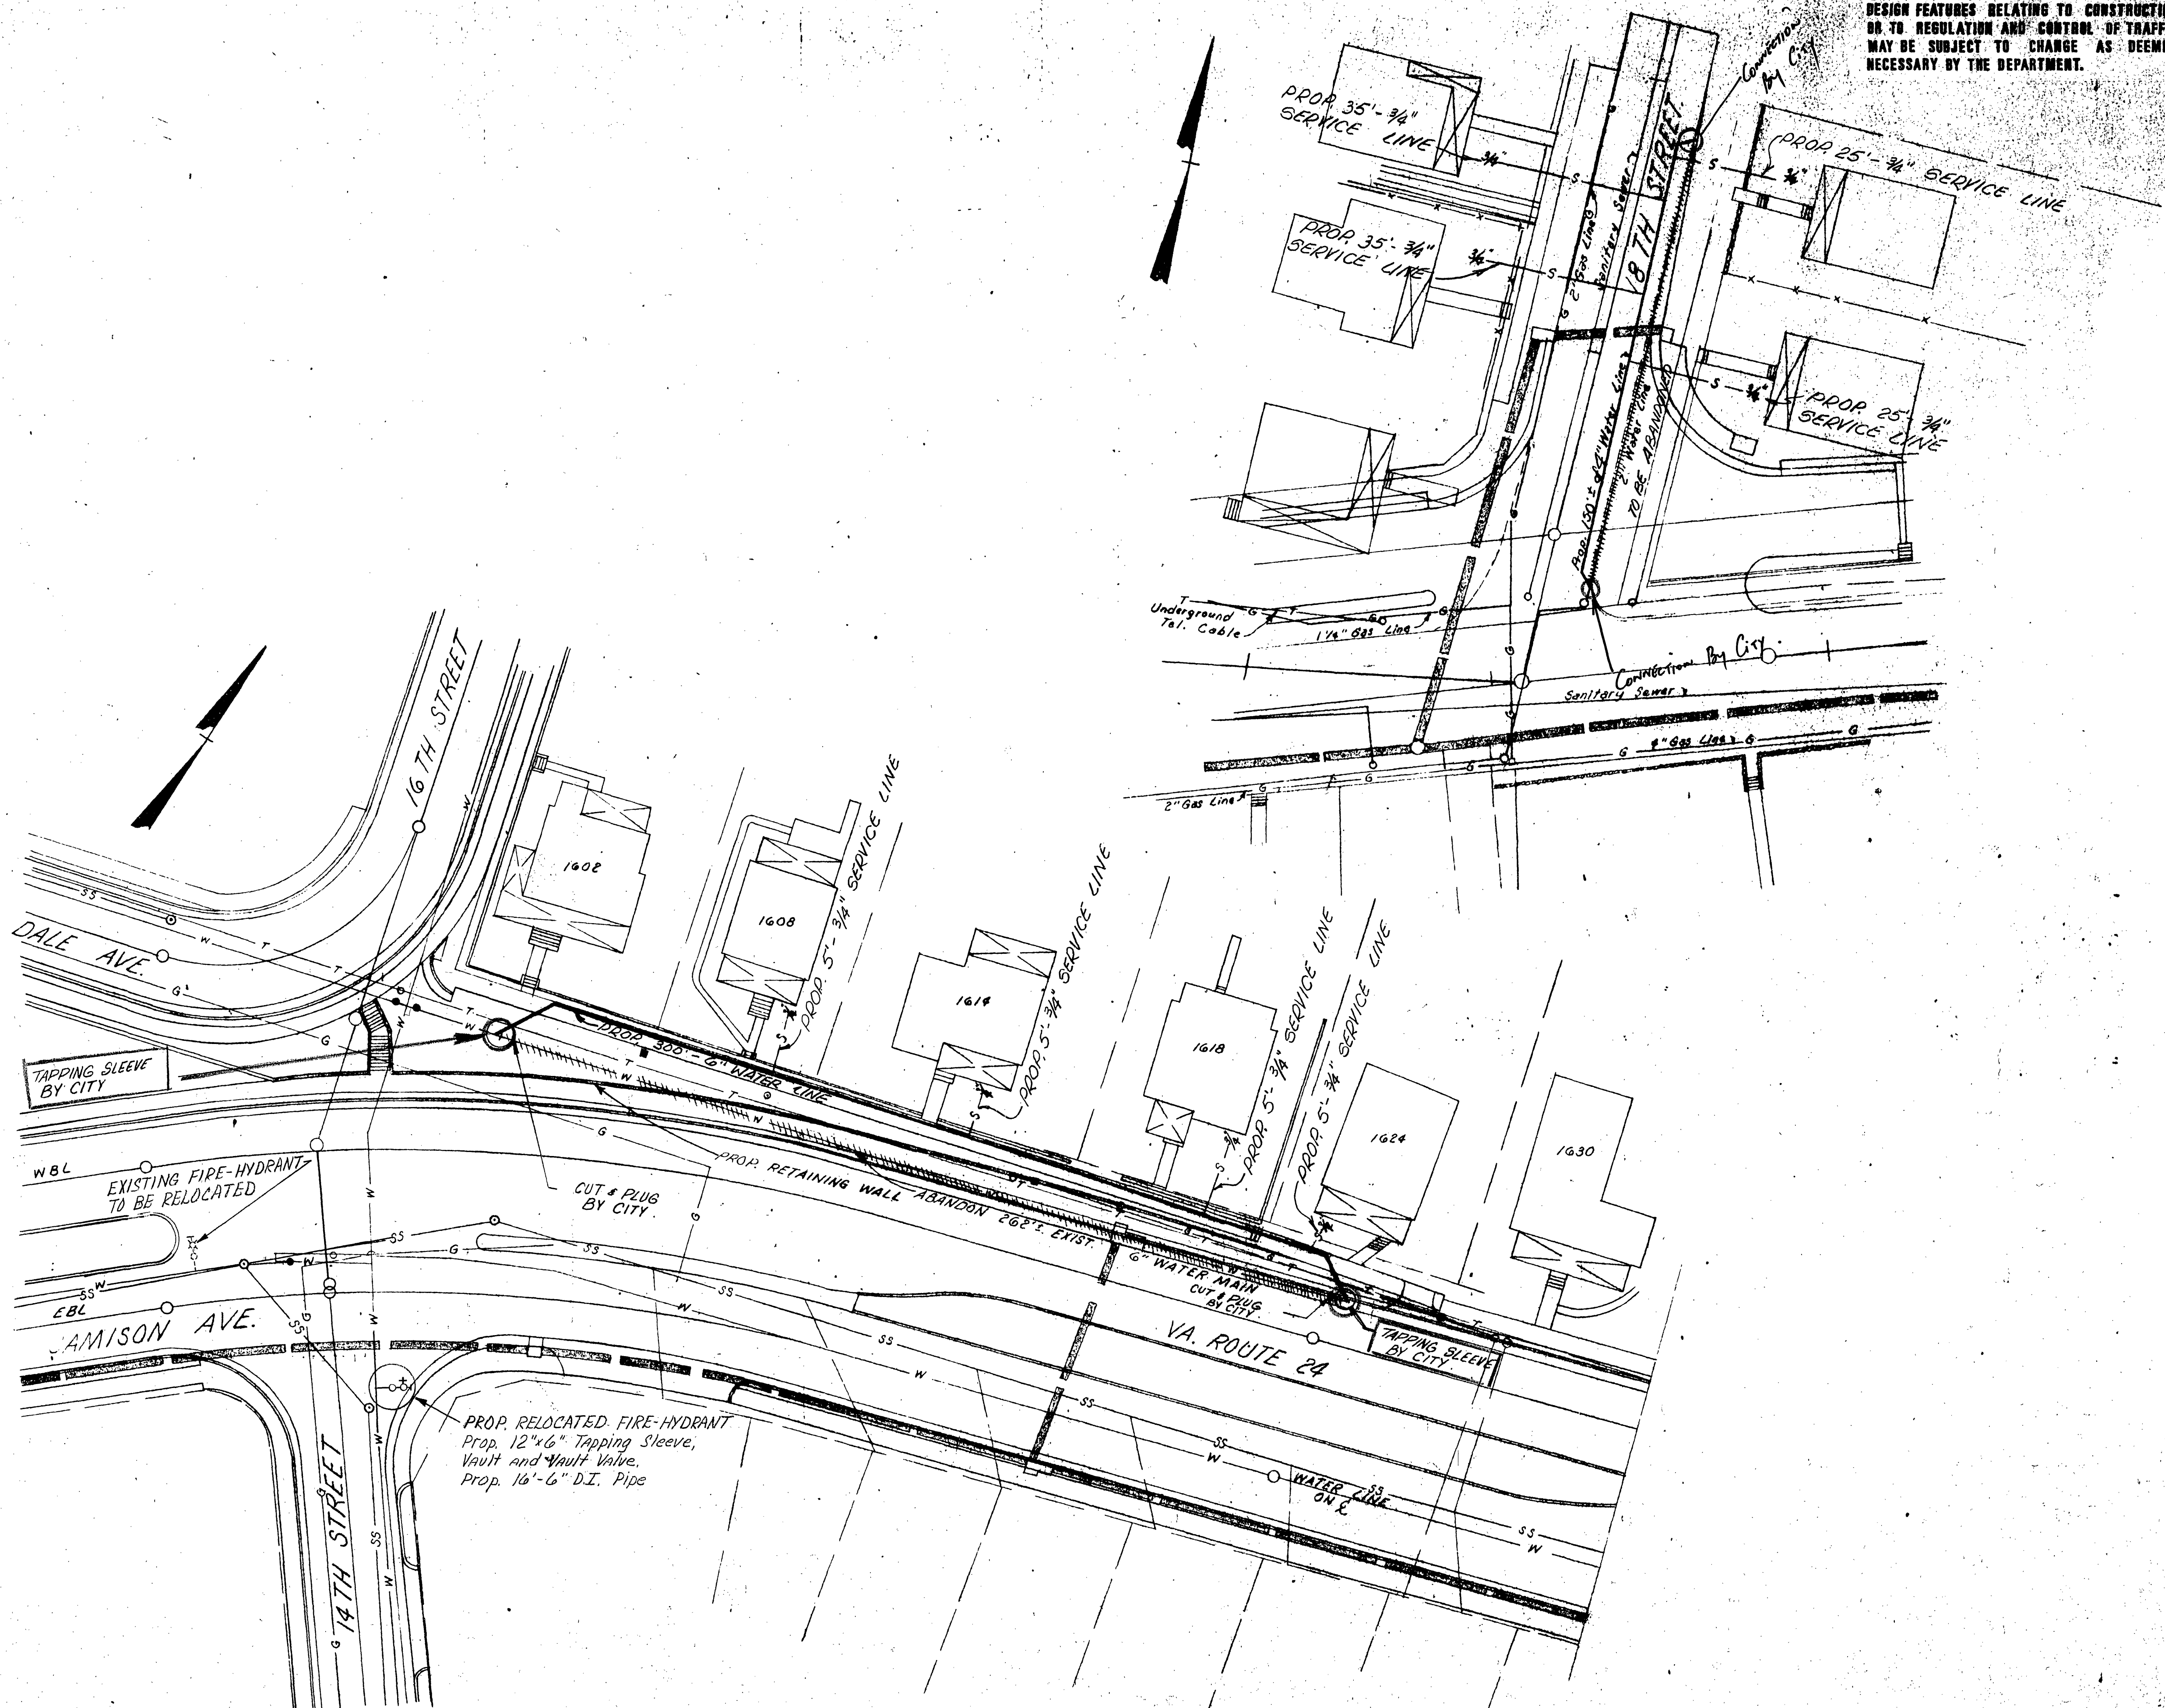

SUPERVISED BY: F. J. Krieffner, III
DESIGNED BY: T. B. Davis

DATE	REV.	DESCRIPTION	BY
CITY ENGINEER			
DRAWN			
CHECKED <i>MLK</i>			
APPROVED			
DATE 2-7-77			
CITY OF ROANOKE OFFICE OF CITY ENGINEER ROANOKE, VIRGINIA			
CONTRACTOR MUST VERIFY ALL DIMENSIONS AT PROJECT BEFORE PROCEEDING WITH WORK			