



FINAL SURVEY	DATE
SURVEYED	BY
PLOTTED	DATE
TEMPLATE	
NO. 574	
AREAS CHECKED	
NO.	

ORIGINAL SURVEY	DATE
SURVEYED	BY
PLOTTED	DATE
TEMPLATE	
NO. 574	
AREAS CHECKED	
NO.	

SUPERVISED BY: F. J. KIBLER, III
DESIGNED BY: T. B. DAVIS

DESIGN FEATURES RELATING TO CONSTRUCTION OR TO REGULATION AND CONTROL OF TRAFFIC MAY BE SUBJECT TO CHANGE AS DEEMED NECESSARY BY THE DEPARTMENT.

PUB. ROAD REGION	STATE	FEDERAL AID ROUTE	PROJECT	ROUTE	STATE PROJECT	SHEET NO.
	VA		M-5128 (102) MB-5128 (102) M-5128 (103)	24	U000-128-102, C-501 U000-128-102, C-502 U024-128-103, C-501	18(9)

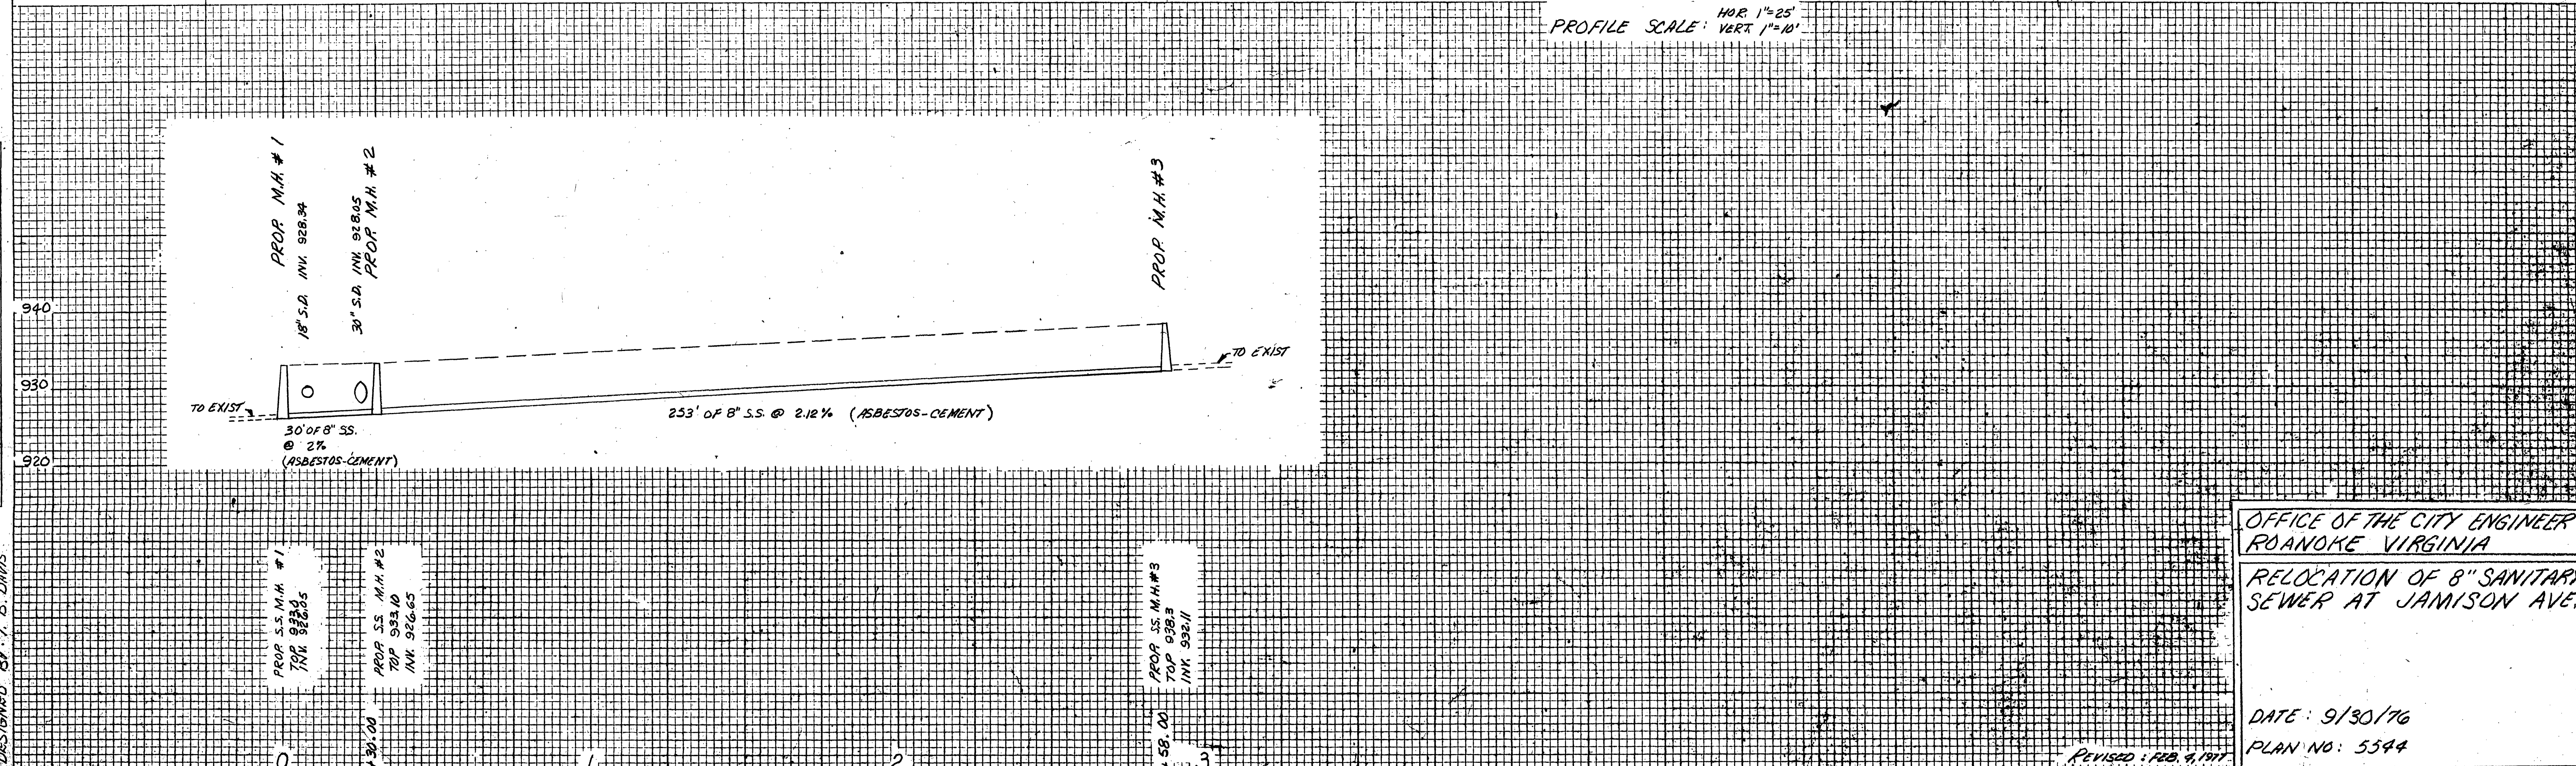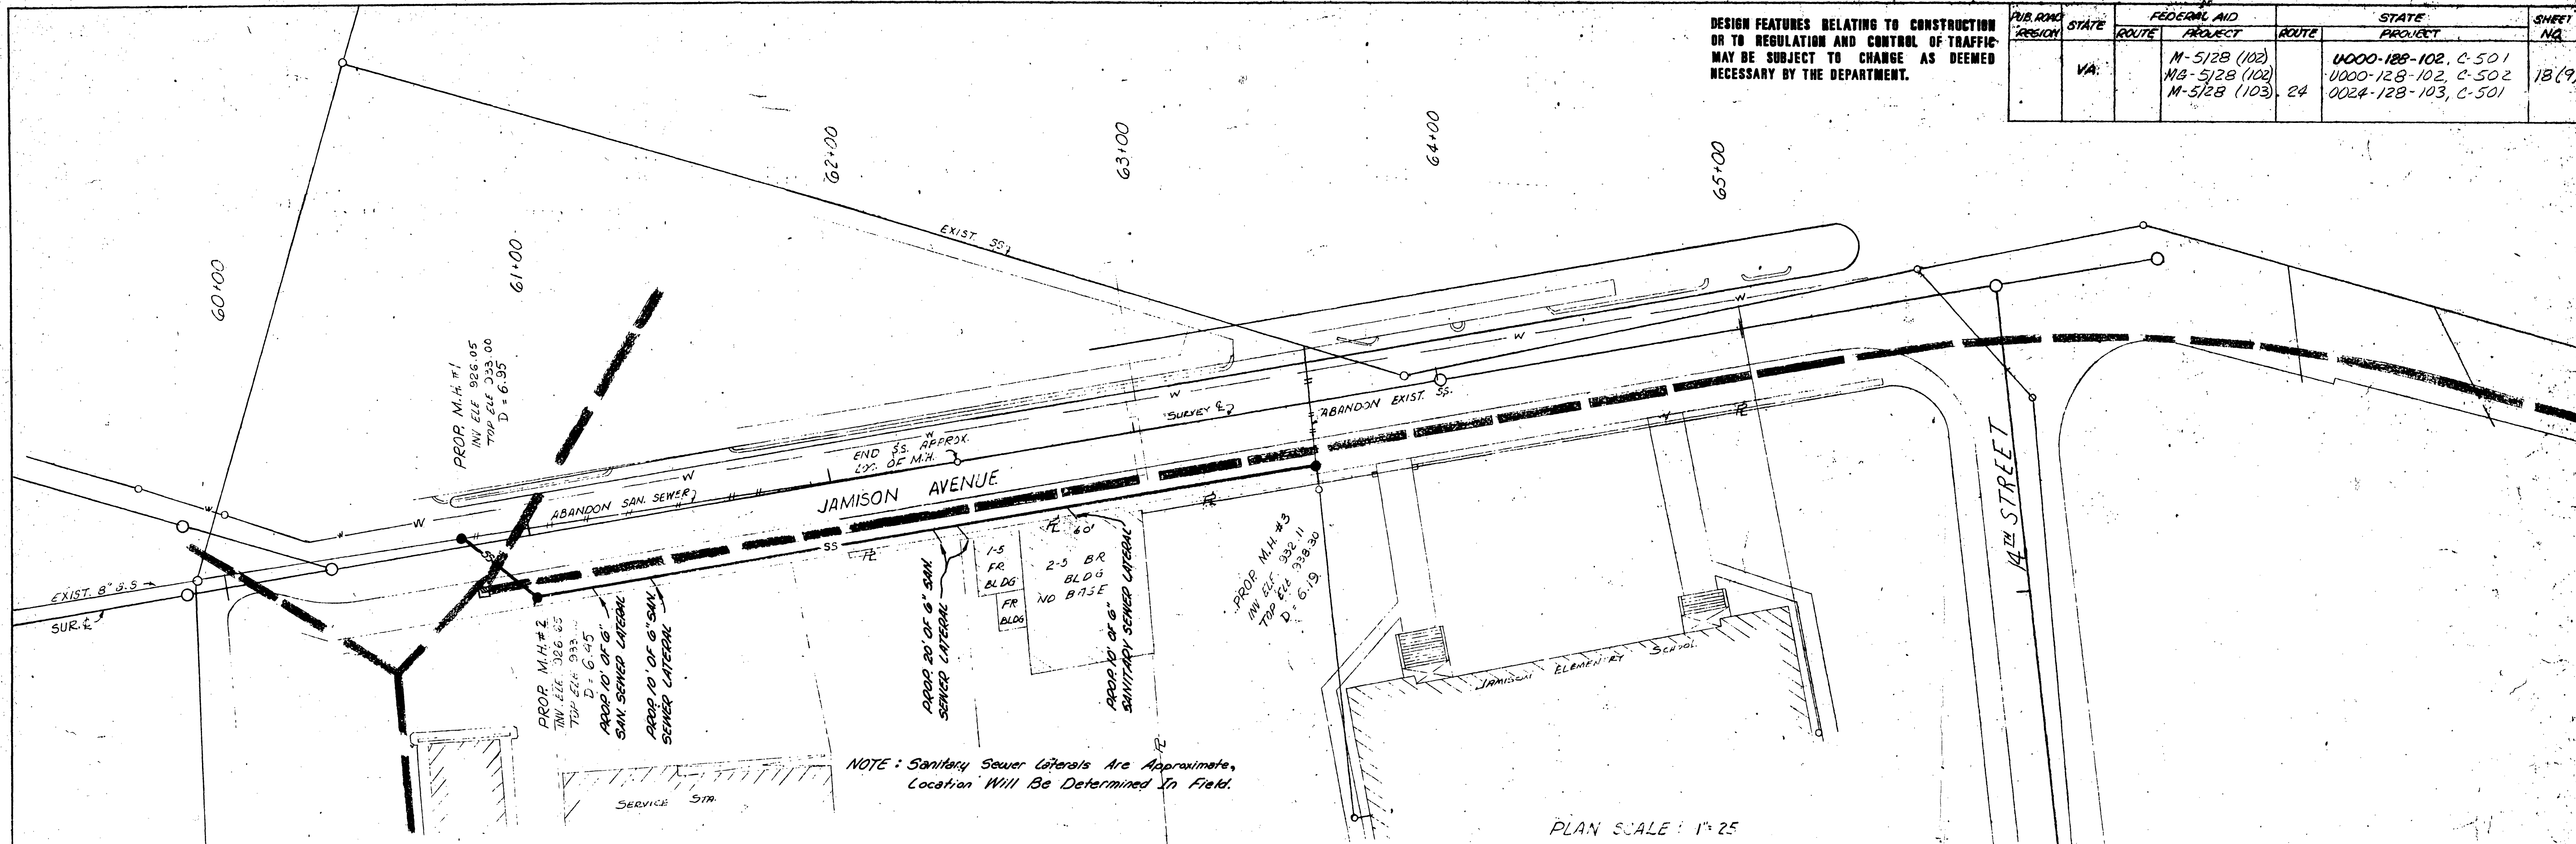

OFFICE OF THE CITY ENGINEER
ROANOKE VIRGINIA

RELOCATION OF 8" SANITARY
SEWER AT JAMISON AVE.

DATE: 9/30/76

PLAN NO: 5544

REVISED: FEB. 9, 1977

Sheet No. 18(9)