


UTILITY OWNERS
 GAS LINES PROPERTY OF ROANOKE GAS CO.
 ELECTRIC POWER LINES PROPERTY OF APPALACHIAN POWER CO.
 TELEPHONE LINES AND UNDERGROUND CABLE PROPERTY OF CHESAPEAKE POTOMAC TELEPHONE CO. WATER LINES PROPERTY OF CITY OF ROANOKE.
 SEWER LINES PROPERTY OF CITY OF ROANOKE, VA. FROM BEGIN PROJ. TO HARRIS AVE. SEWER LINES PROPERTY OF ROANOKE COUNTY PUBLIC SERVICE AUTHORITY FROM HARRIS AVE. TO END PROJECT.

REVISED	FILE NO.	STATE	FEDERAL AID	ROUTE	PROJECT	SHEET
7/10/74 5/2/78 11/19/78 12/15/79 11/17/79 1/25/82 11-18-85 3-13-86 4-7-86	3	VA.		221	0221-080-103, R/W-201 C-503	4

DESIGN FEATURES RELATING TO CONSTRUCTION OR TO REGULATION AND CONTROL OF TRAFFIC MAY BE SUBJECT TO CHANGE AS DEEMED NECESSARY BY THE DEPARTMENT.

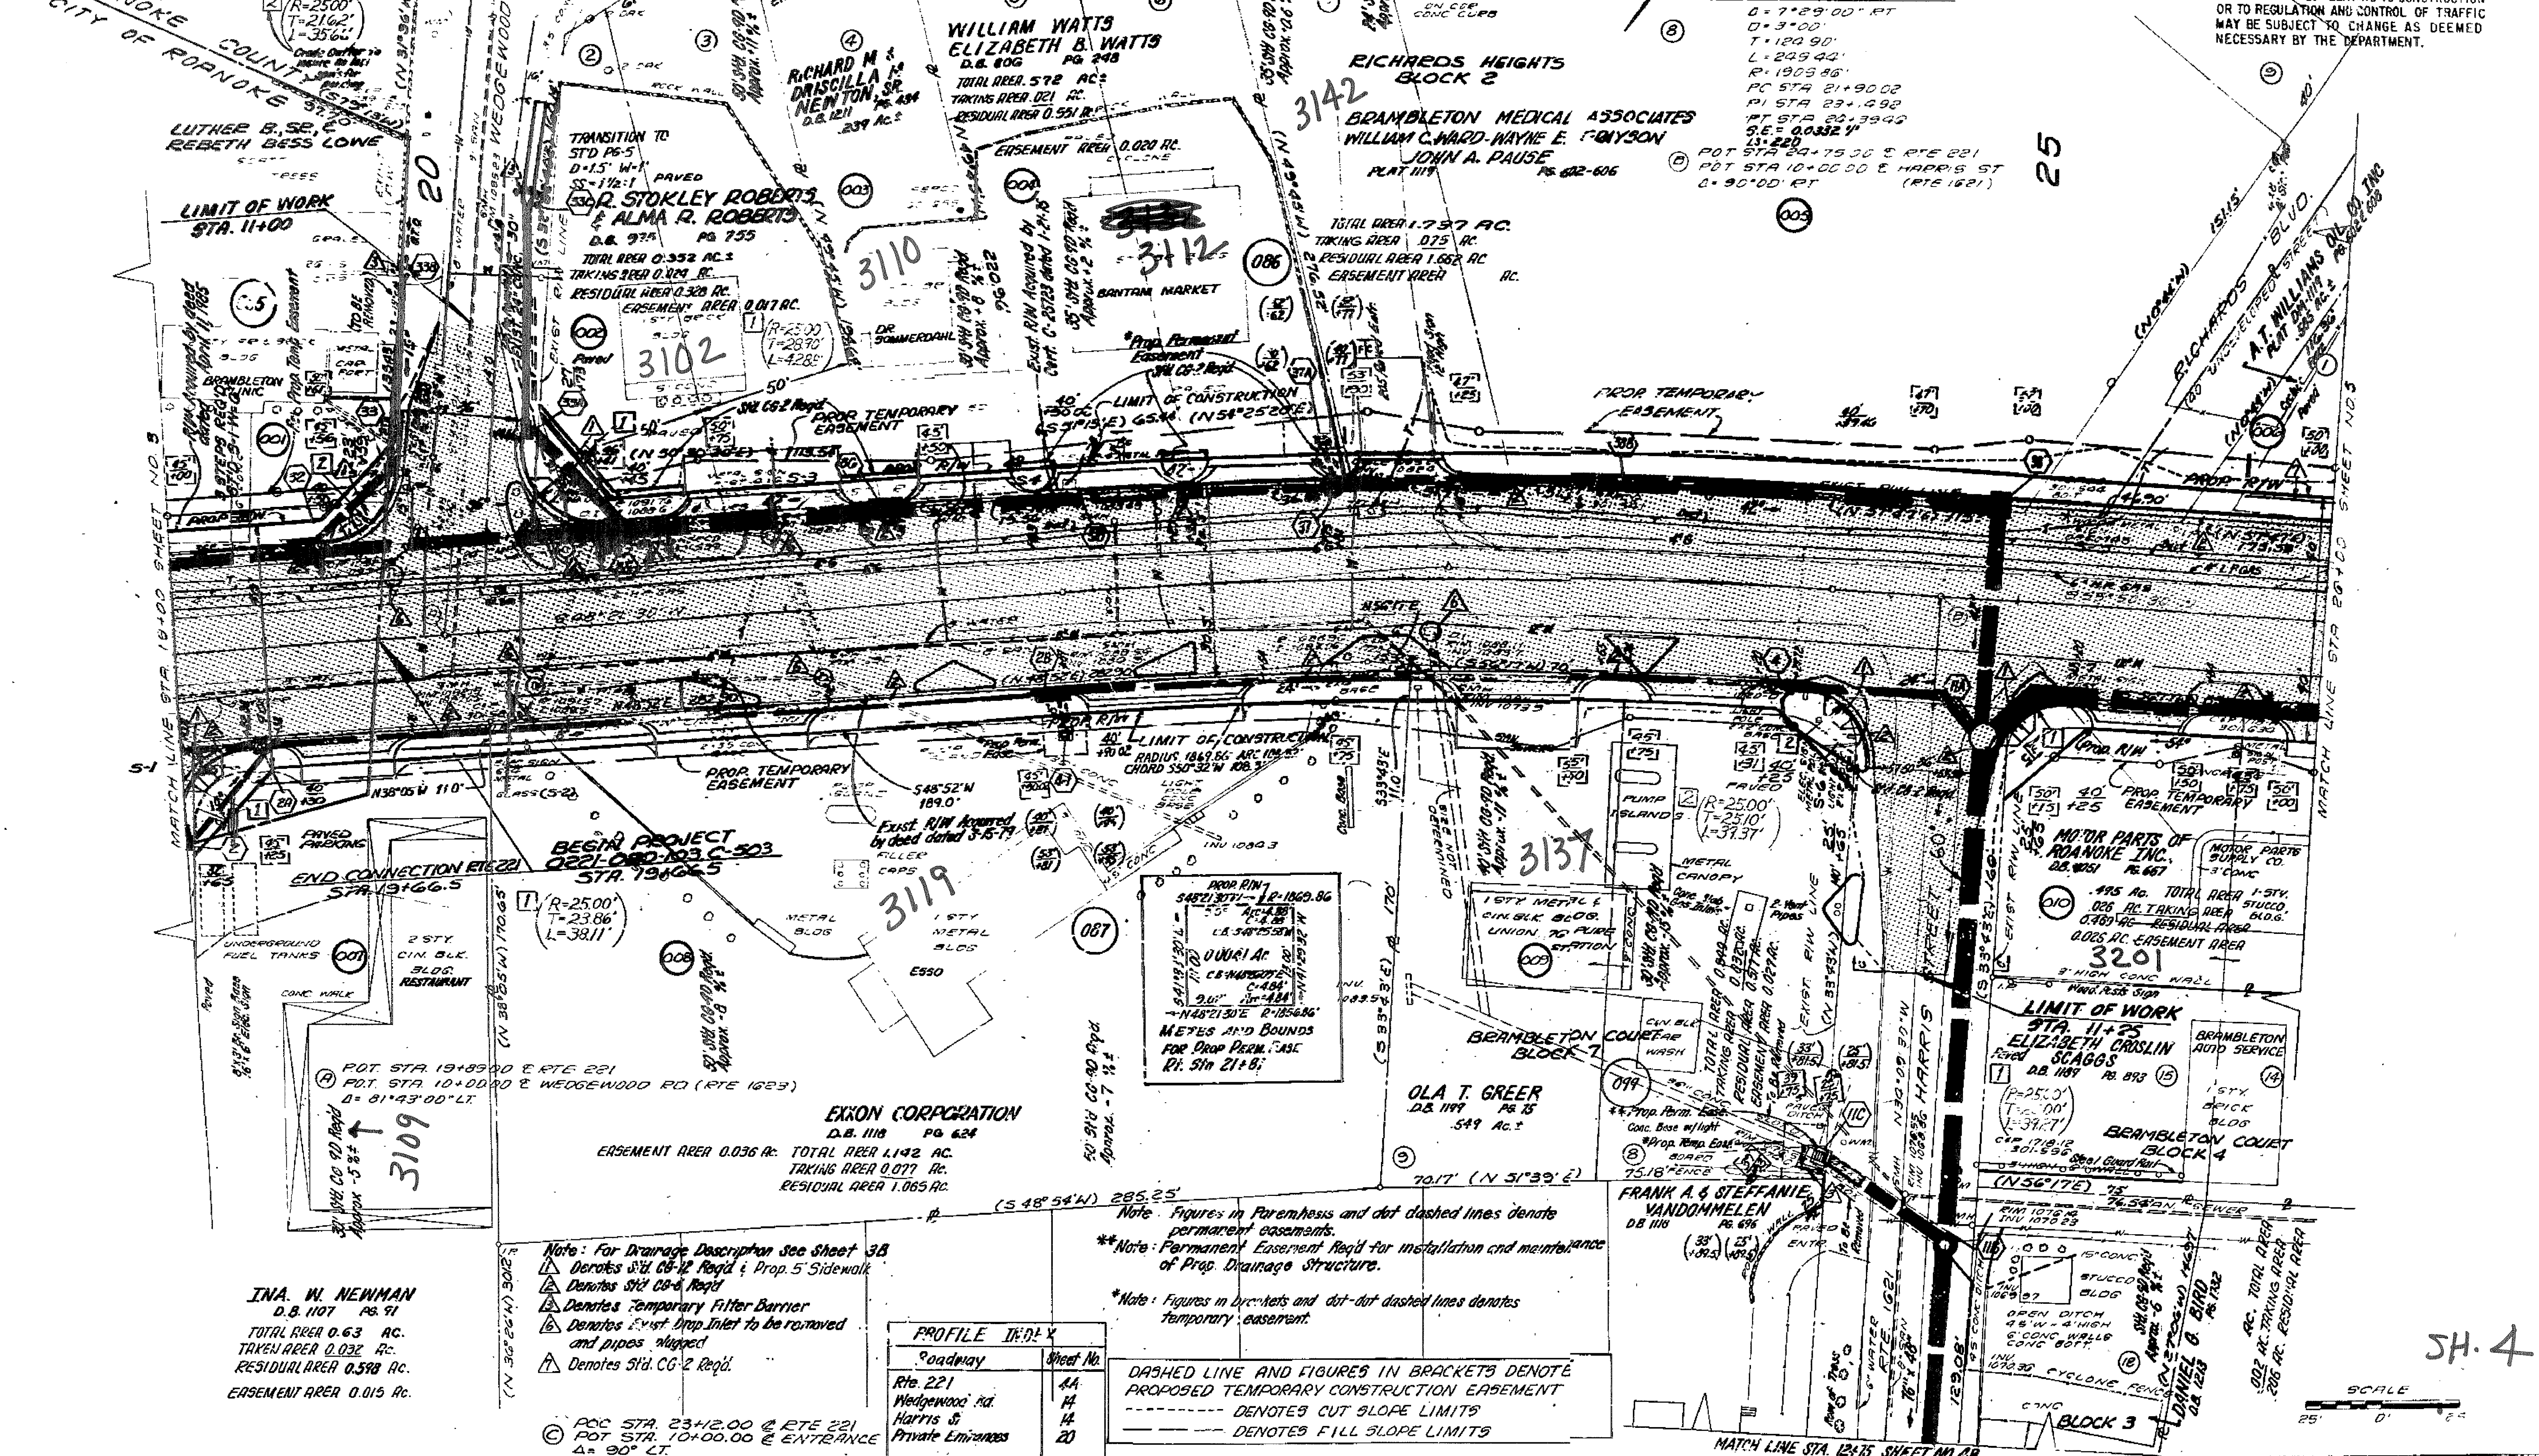

- Note: For Drainage Description See Sheet 3B
- ▲ Denotes 5'x12" Rigid 4' Prop. 5' Sidewalk
 - ▲ Denotes 5'x12" Rigid
 - ▲ Denotes Temporary Filter Barrier
 - ▲ Denotes Exst. Drop Inlet to be removed and pipes plugged
 - ▲ Denotes 5'x12" Rigid


PROFILE	IN: 1/2	Sheet No.
Rte. 221	14	14
Wedgewood Rd.	14	14
Harris St.	14	20
Private Easements		

Note: Figures in Parenthesis and dot dashed lines denote permanent easements.
 **Note: Permanent Easement Req'd for installation and maintenance of Prop. Drainage Structure.
 *Note: Figures in Brackets and dot-dot dashed lines denotes temporary easement.

DASHED LINE AND FIGURES IN BRACKETS DENOTE PROPOSED TEMPORARY CONSTRUCTION EASEMENT
 --- DENOTES CUT SLOPE LIMITS
 --- DENOTES FILL SLOPE LIMITS

INA. W. NEWMAN
 D.B. 1107 PG. 71
 TOTAL AREA 0.63 AC.
 TAKING AREA 0.032 AC.
 RESIDUAL AREA 0.598 AC.
 EASEMENT AREA 0.015 AC.

POC STA. 23+42.00 @ RTE 221
 POT STA. 10+00.00 @ ENTRANCE
 Δ = 90° LT.

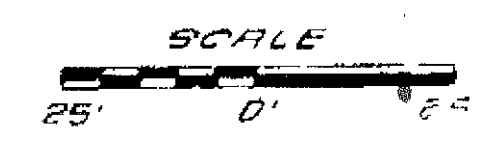

SH. 4