
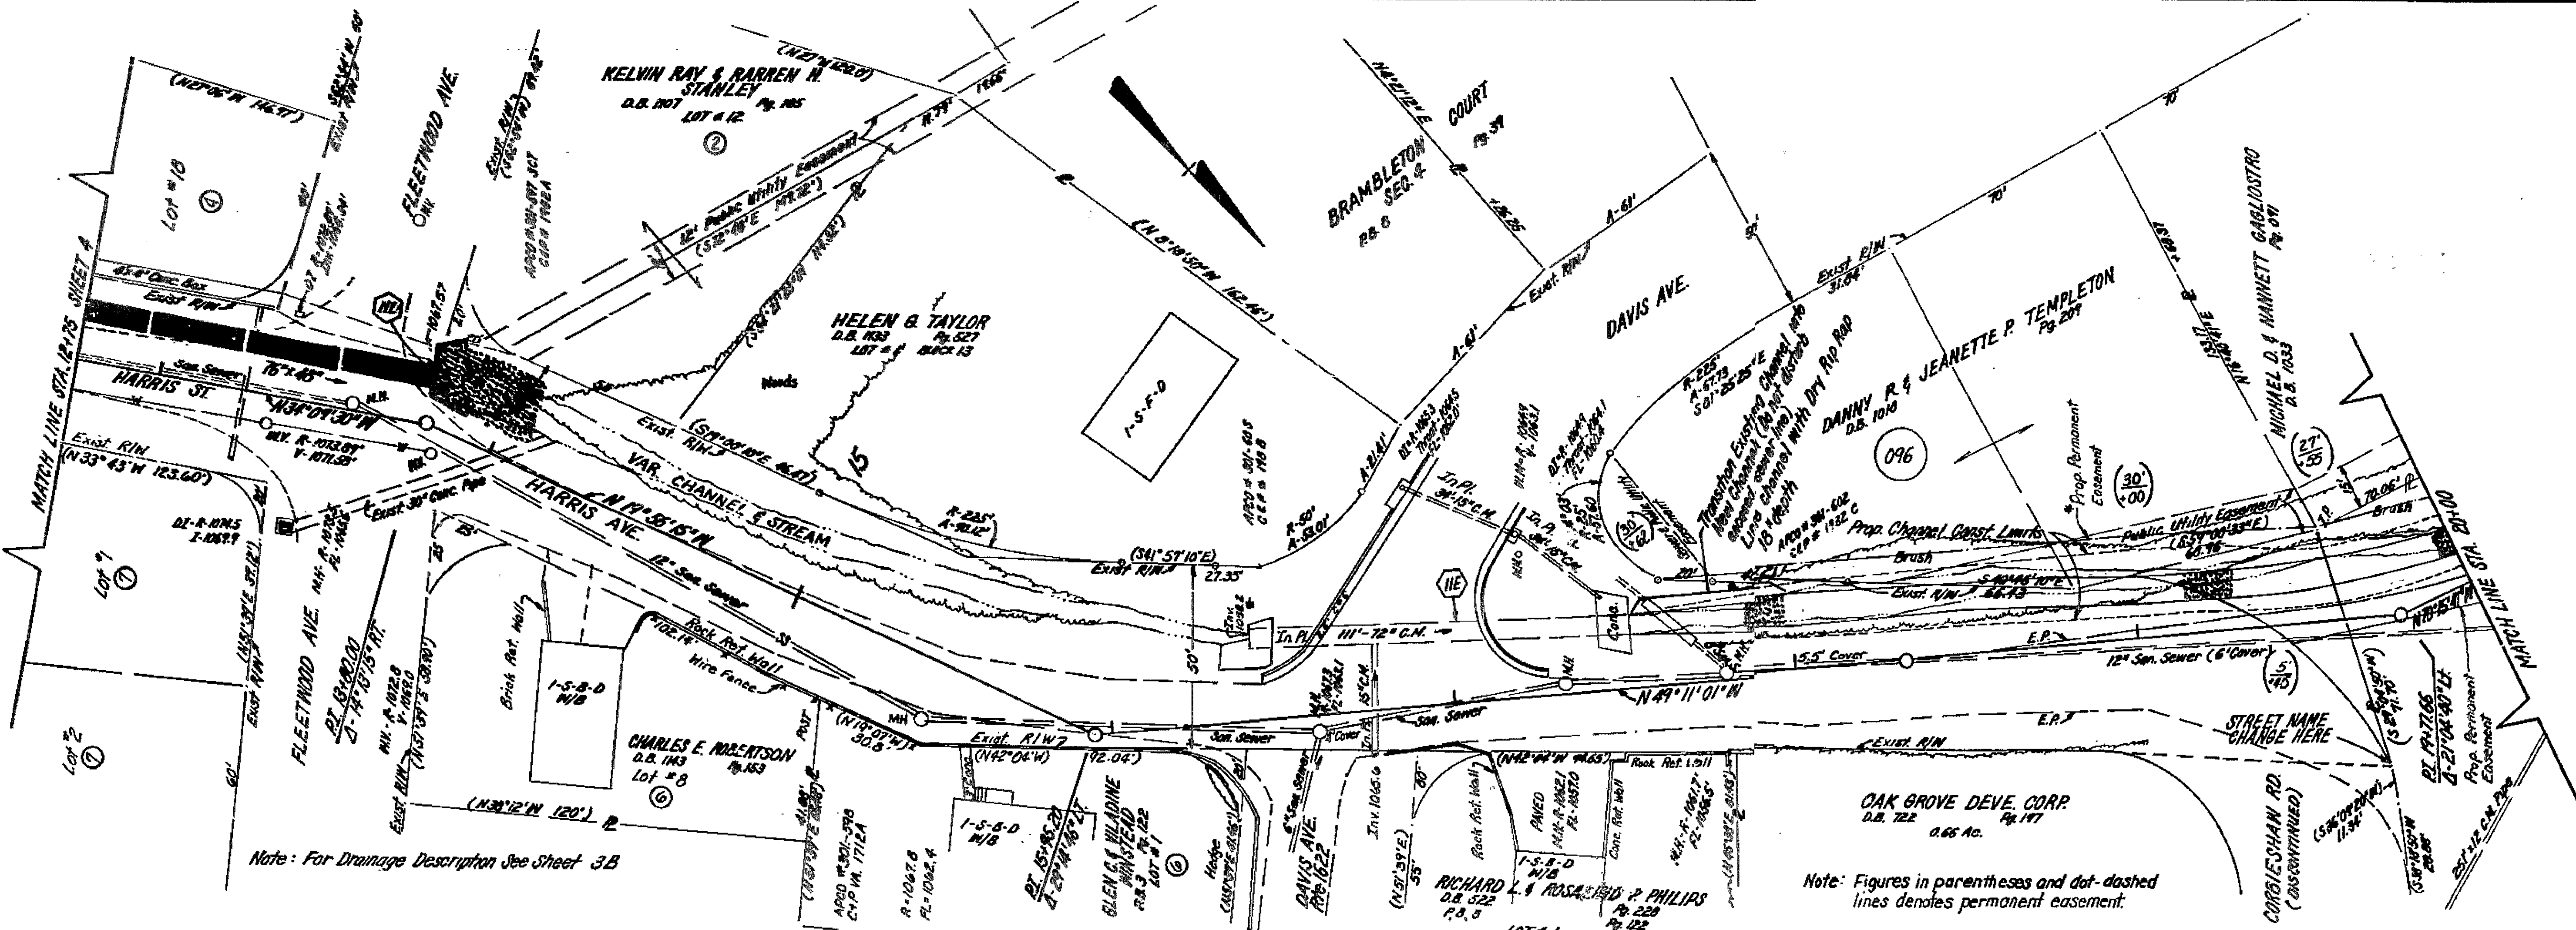
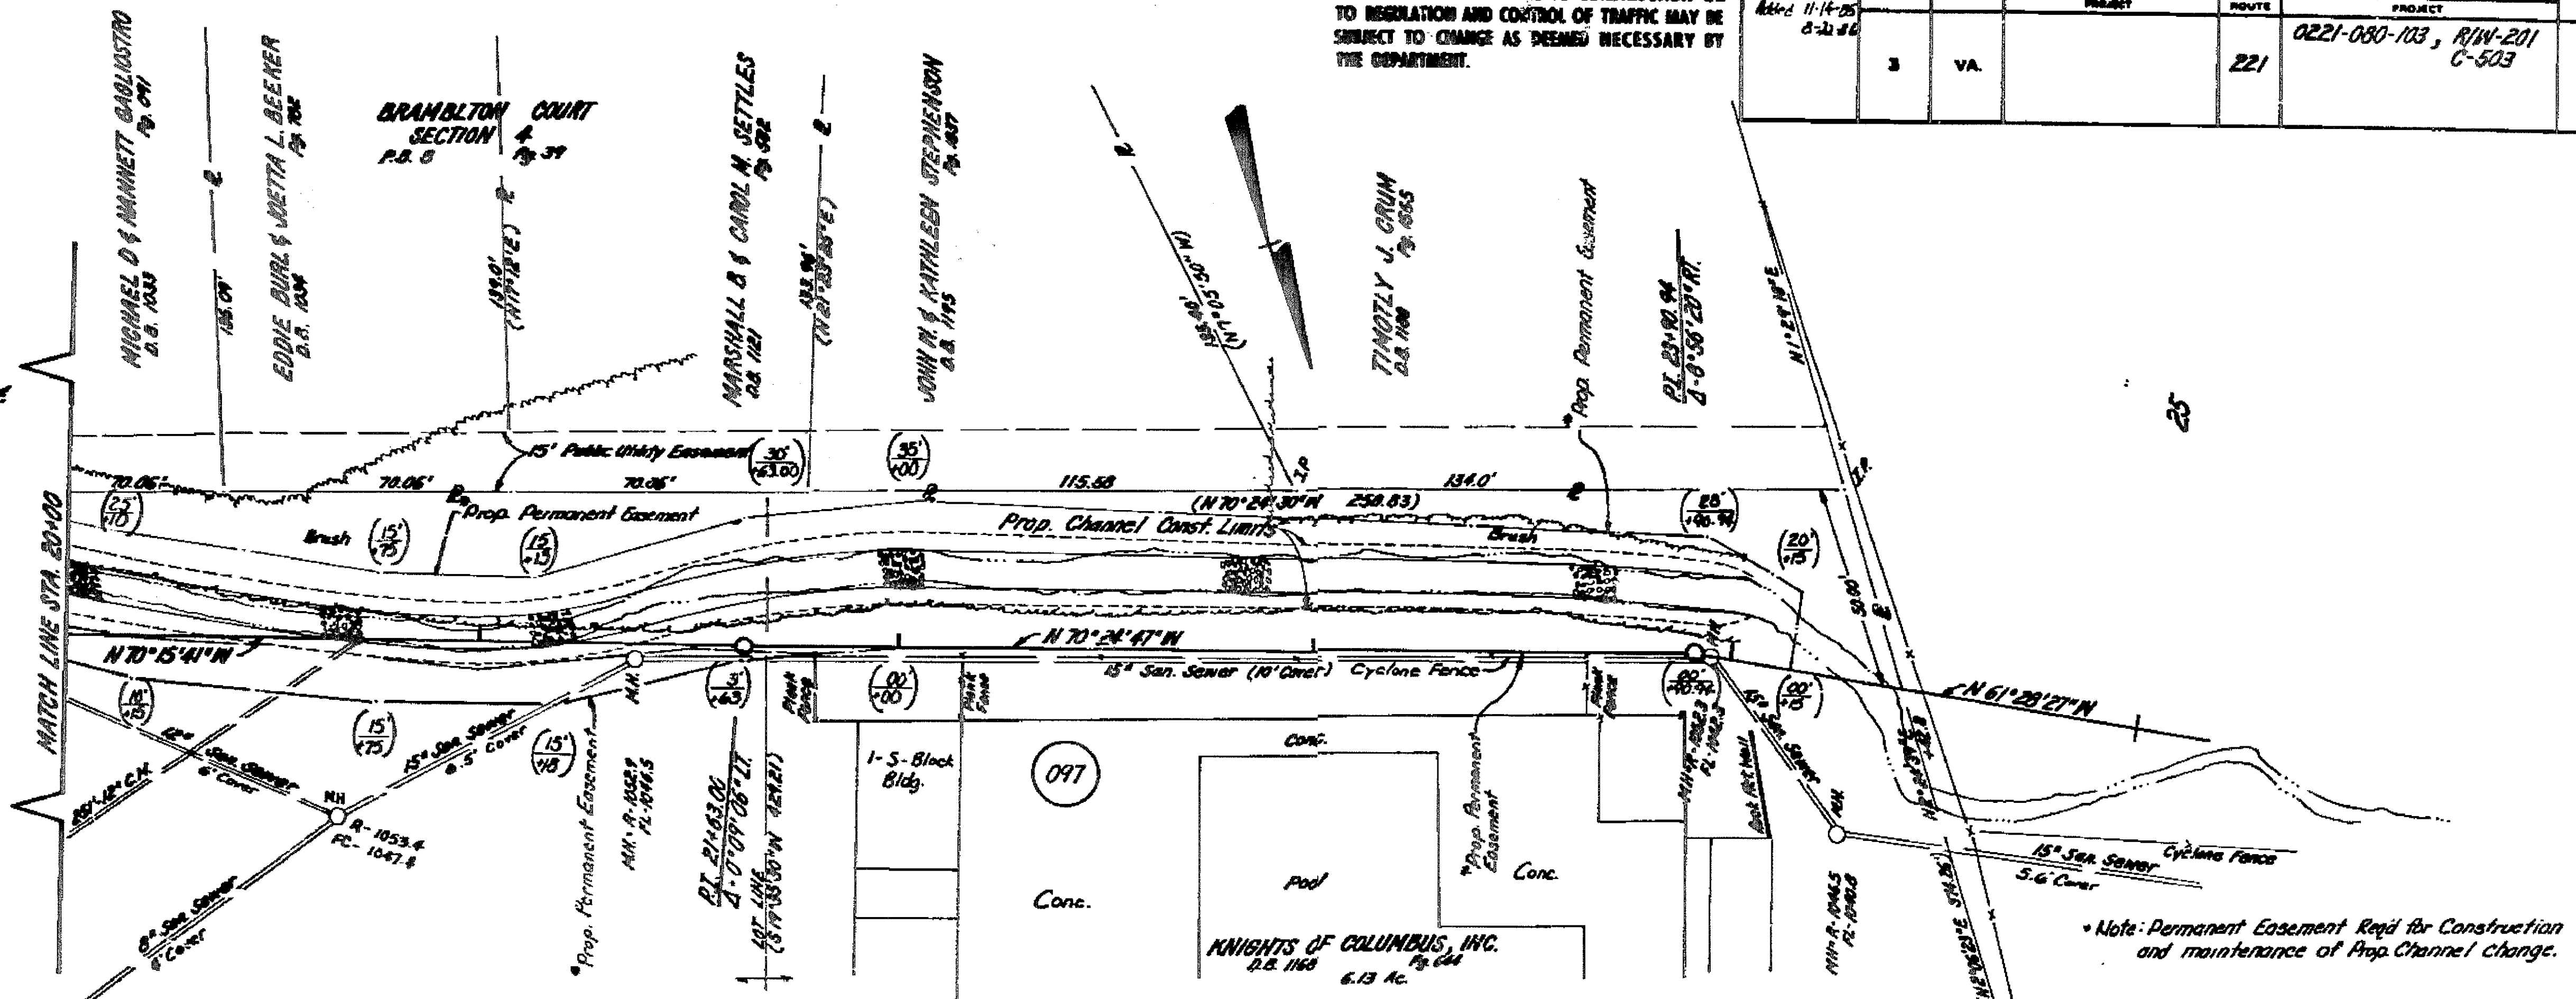
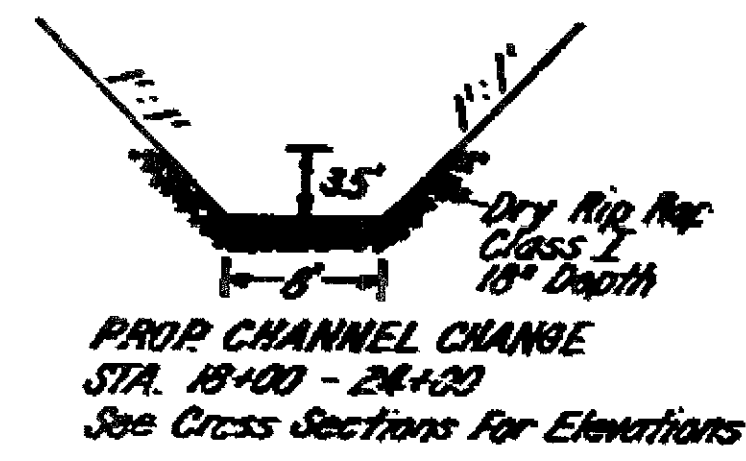


For Utility Owners Names See Sheet #3

DESIGN FEATURES RELATING TO CONSTRUCTION OR TO REGULATION AND CONTROL OF TRAFFIC MAY BE SUBJECT TO CHANGE AS DEEMED NECESSARY BY THE DEPARTMENT.

REVISED	CIVIL ENGINEER	STATE	FEDERAL AID PROJECT	ROUTE	STATE PROJECT	SHEET NO.
Revised 11-14-25 8-24-26		VA.		221	0221-080-103, R/W-201 C-503	48

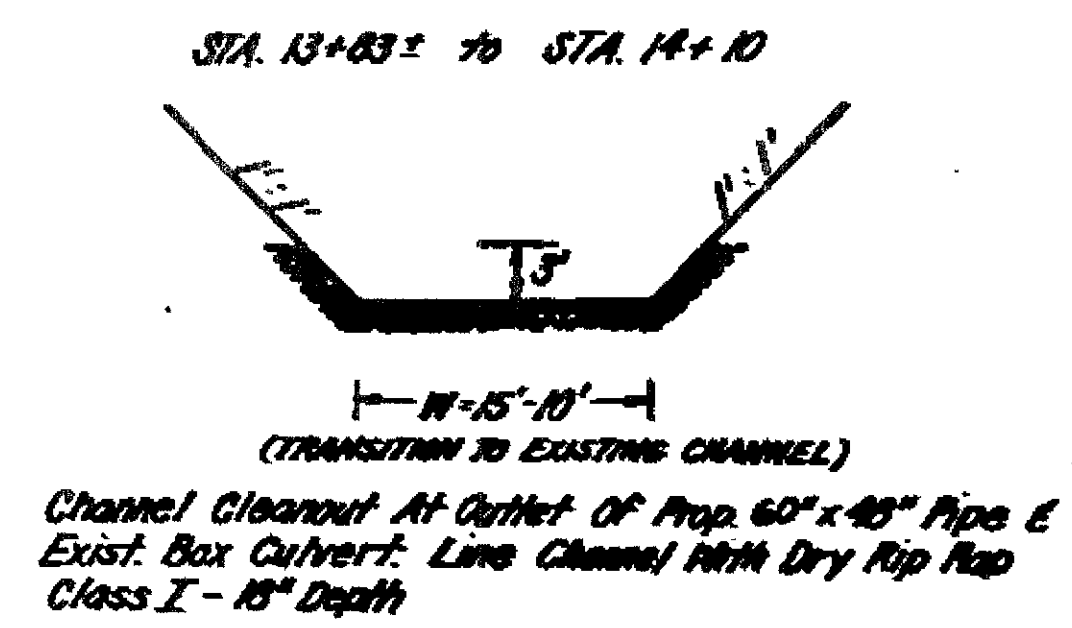

SH 4B

Note: Figures in parentheses and dot-dashed lines denotes permanent easement.

