


AS 24668

B.M. Chris. W. on Corner Conc. Sign Island
50' R/L Sta. 241+45.14 Elev. 221
Elev. 1086.87

DESIGN FEATURES RELATING TO CONSTRUCTION OR TO REGULATION AND CONTROL OF TRAFFIC MAY BE SUBJECT TO CHANGE AS DEEMED NECESSARY BY THE DEPARTMENT.

REVISION	FEDERAL AID	STATE	PROJECT	ROUTE	PROJECT	SHEET NO.
3	VA	221	0221-080-103, R/W-201	C-503	4C	

CHANNEL CHANGE
R. HARRIS AVENUE

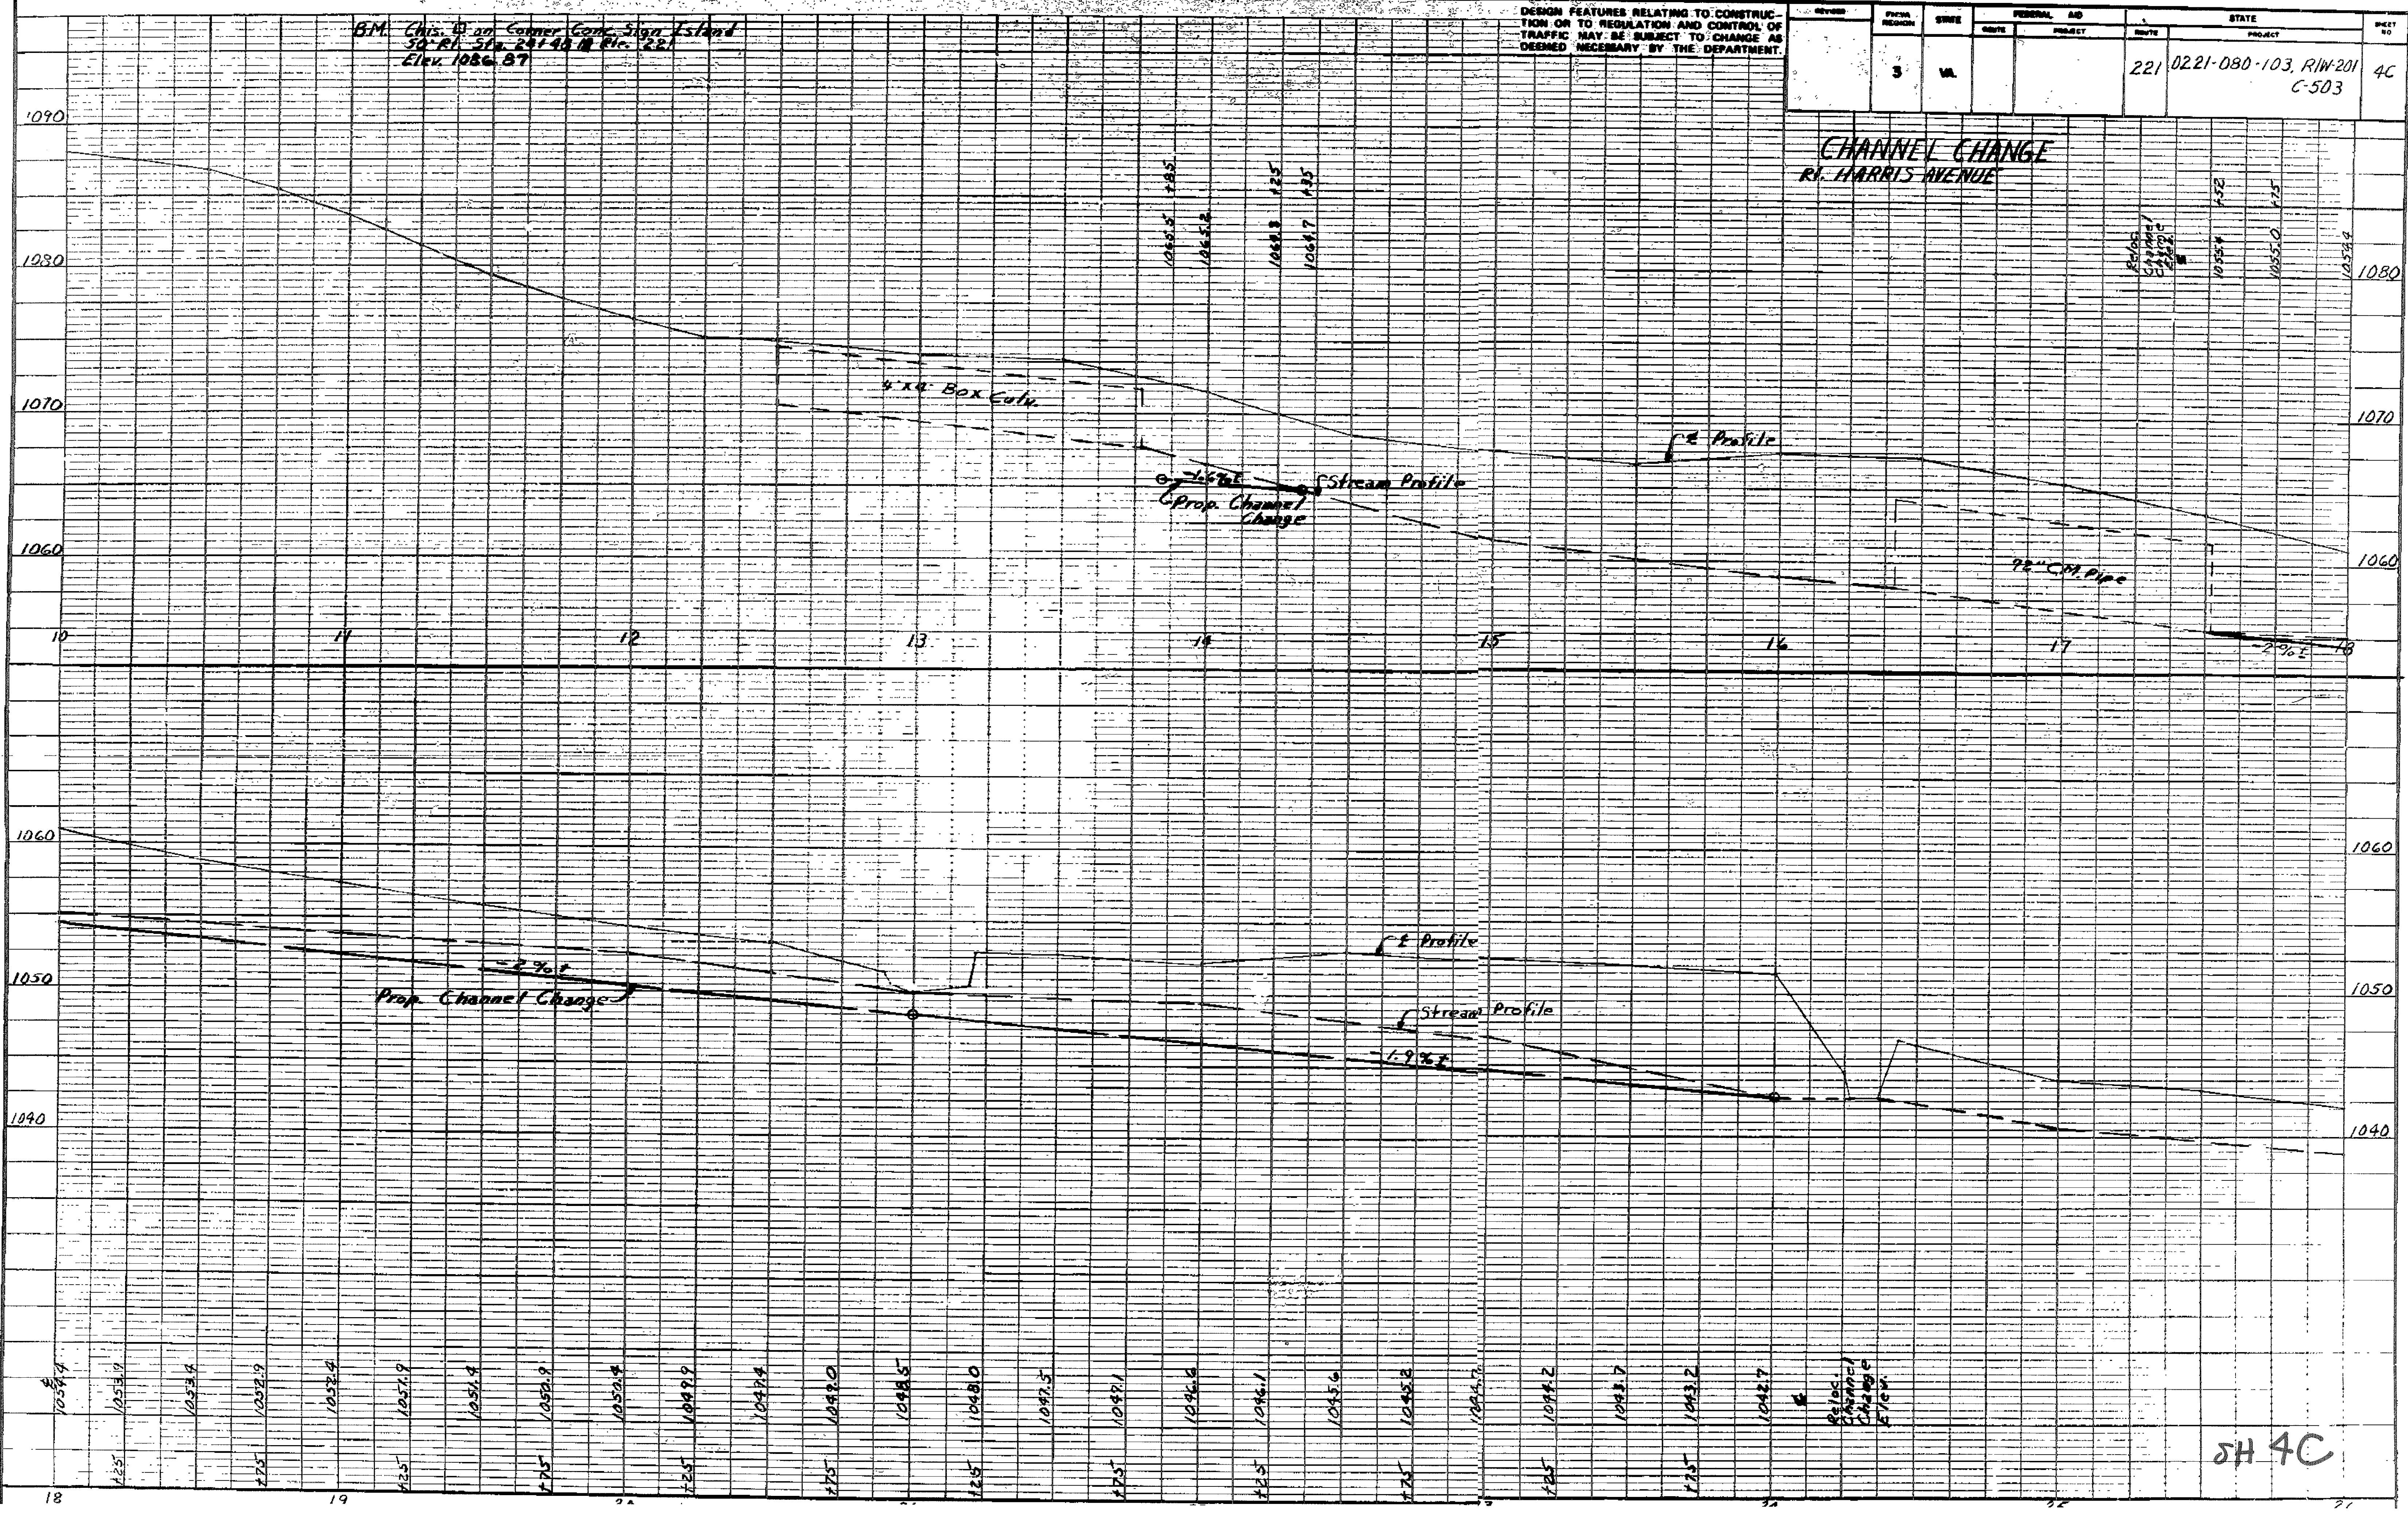

DESIGNED BY: J.E. Loring
NOTED BY: J.E. Loring
DATE: 4/15/88
SHEET NO.: 53272

FORM DRAFTING MEDIA

SH 4C