


REVISED	THWA REGION	STATE	FEDERAL AID	ROUTE	STATE	PROJECT	SHEET NO.
7/16/74 11/3/78 3/18/80 6/25/82 11-14-85	3	VA.		221		0221-080-103, R/W-201 C-503	6

DESIGN FEATURES RELATING TO CONSTRUCTION OR TO REGULATION AND CONTROL OF TRAFFIC MAY BE SUBJECT TO CHANGE AS DEEMED NECESSARY BY THE DEPARTMENT.

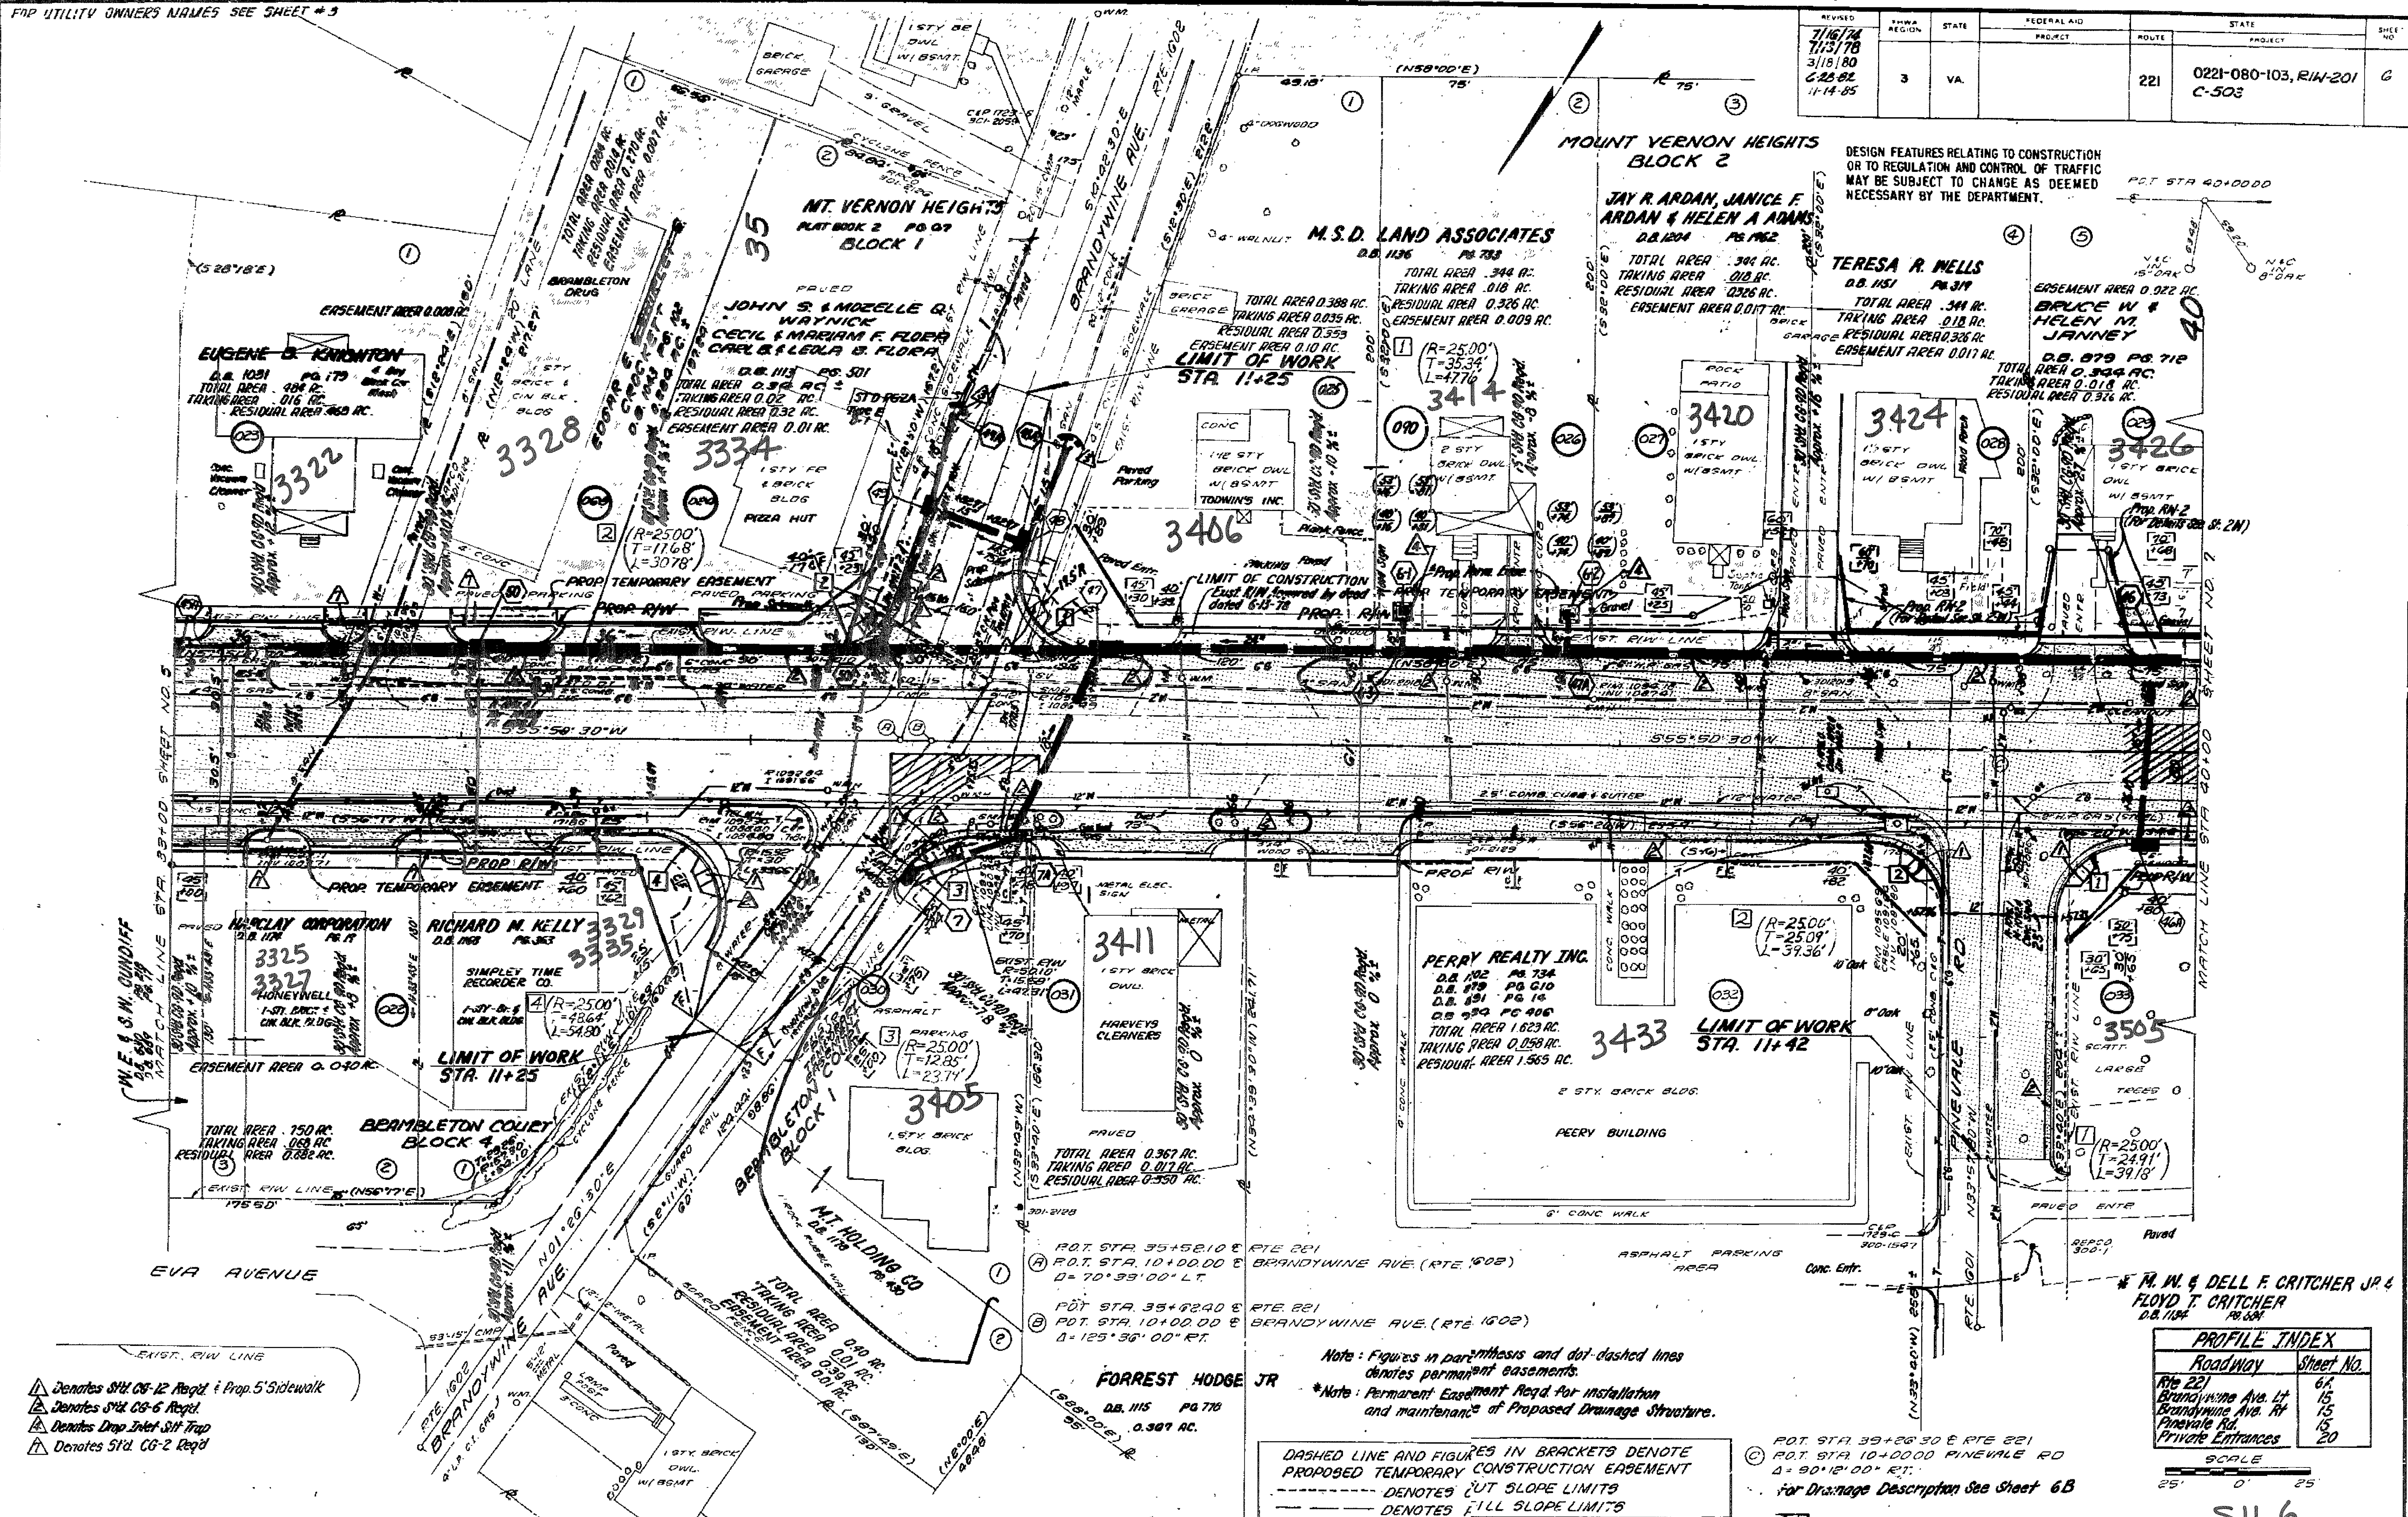

- ▲ Denotes Std. CG-12 Reg'd. + Prop. 5' Sidewalk
- ▲ Denotes Std. CG-6 Reg'd.
- ▲ Denotes Drop Inter. Silt Trap
- ▲ Denotes Std. CG-2 Reg'd.

Note: Figures in parenthesis and dot-dashed lines denotes permanent easements.
 *Note: Permanent Easement Req'd for installation and maintenance of Proposed Drainage Structure.
 Dashed line and figures in brackets denote proposed temporary construction easement
 Dotted line denotes cut slope limits
 Solid line denotes fill slope limits

POT. STA. 39+26.30 & RTE 221
 POT. STA. 10+00.00 PINEVALE RD
 Δ = 90°12'00" RT.
 for Drainage Description See Sheet 6B

PROFILE INDEX	
Roadway	Sheet No.
Rte 221	64
Brandwine Ave. Lt.	15
Brandwine Ave. Rt.	15
Pinevale Rd.	15
Private Entrances	20

SCALE
 25' 0' 25'

SH. 6