


FOR UTILITY OWNERS NAMES SEE SHEET #3

REVISED	FHWA REGION	STATE	FEDERAL AID PROJECT	ROUTE	STATE PROJECT	SHEET NO.
7/16/74 11/10/74 11/15/74 10/24/78 6/22/82 11-14-85	3	VA.		221	0221-080-103, RIW-201 C-503	7

DESIGN FEATURES RELATING TO CONSTRUCTION OR TO REGULATION AND CONTROL OF TRAFFIC MAY BE SUBJECT TO CHANGE AS DEEMED NECESSARY BY THE DEPARTMENT.

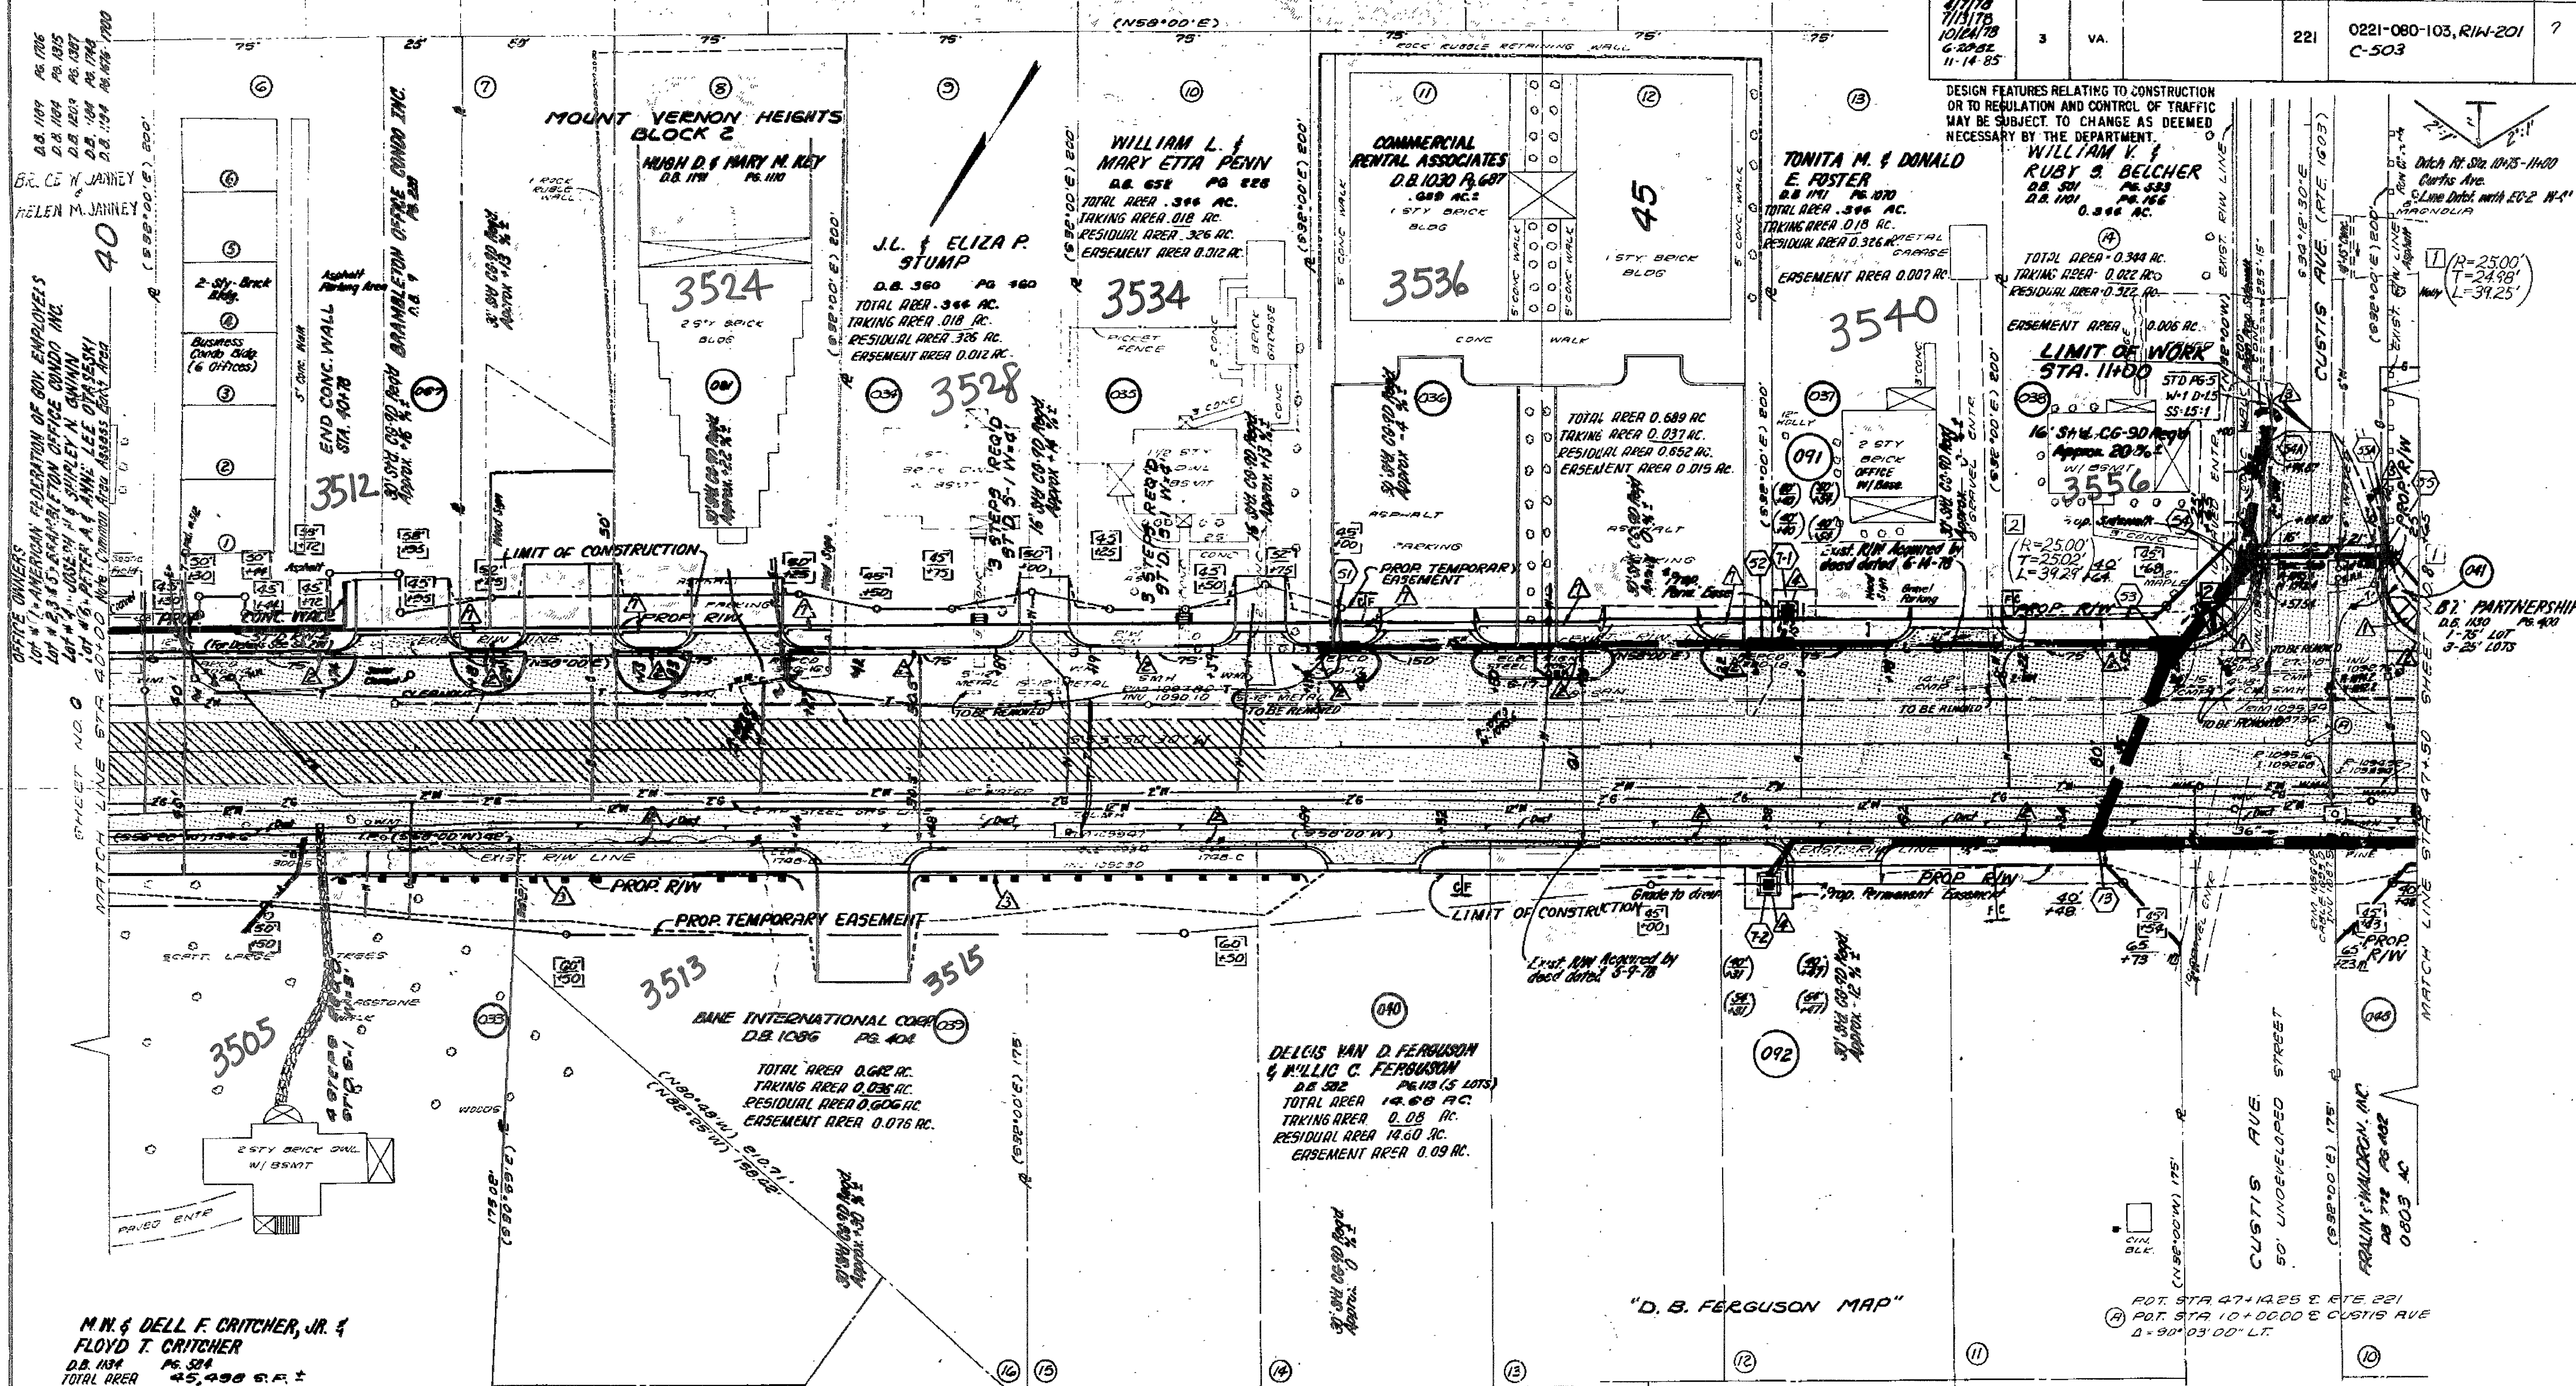

M.M. & DELL F. CRITCHER, JR. & FLOYD T. CRITCHER
 D.B. 1834 PG. 524
 TOTAL AREA 45,498 S.F.
 TAKING AREA 1,717 S.F.
 RESIDUAL AREA 43,781 S.F.
 EASEMENT AREA 0.050 AC.


- ▲ Denotes STD. CG-12 Reg'd. & Prop. 5' Sidewalk
- ▲ Denotes STD. CG-6 Reg'd.
- ▲ Denotes Temp. Filter Barrier
- ▲ Denotes Drain Inlet Silt Trap
- ▲ Denotes STD. CG-2 Reg'd.

DASHED LINE AND FIGURES IN BRACKETS DENOTE PROPOSED TEMPORARY CONSTRUCTION EASEMENT
 --- DENOTES CUT SLOPE LIMITS
 --- DENOTES FILL SLOPE LIMITS

Note: Figures in parenthesis and dot-dashed lines denote permanent easements
 *Note: Permanent Easement Reg'd. for installation and maintenance of Prop. Drainage Structures
 For Drainage Description See Sheet 6B

Denote areas of demolition of pavement.

PROFILE INDEX	
Roadway	Sheet No.
Rte. 221	74
Curtis Avenue	15
Private Entrances	20

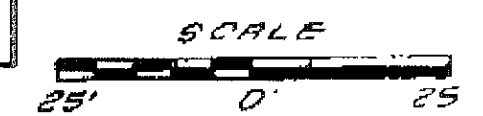

SHEET 7