


REVISED	DATE	BY	STATE	PROJECT	SHEET NO.
7/15/77	2/20/77	3/19/77	4/17/77	5/28/77	
3	VA	221	0221-080-103, RIN-201	C-503	8

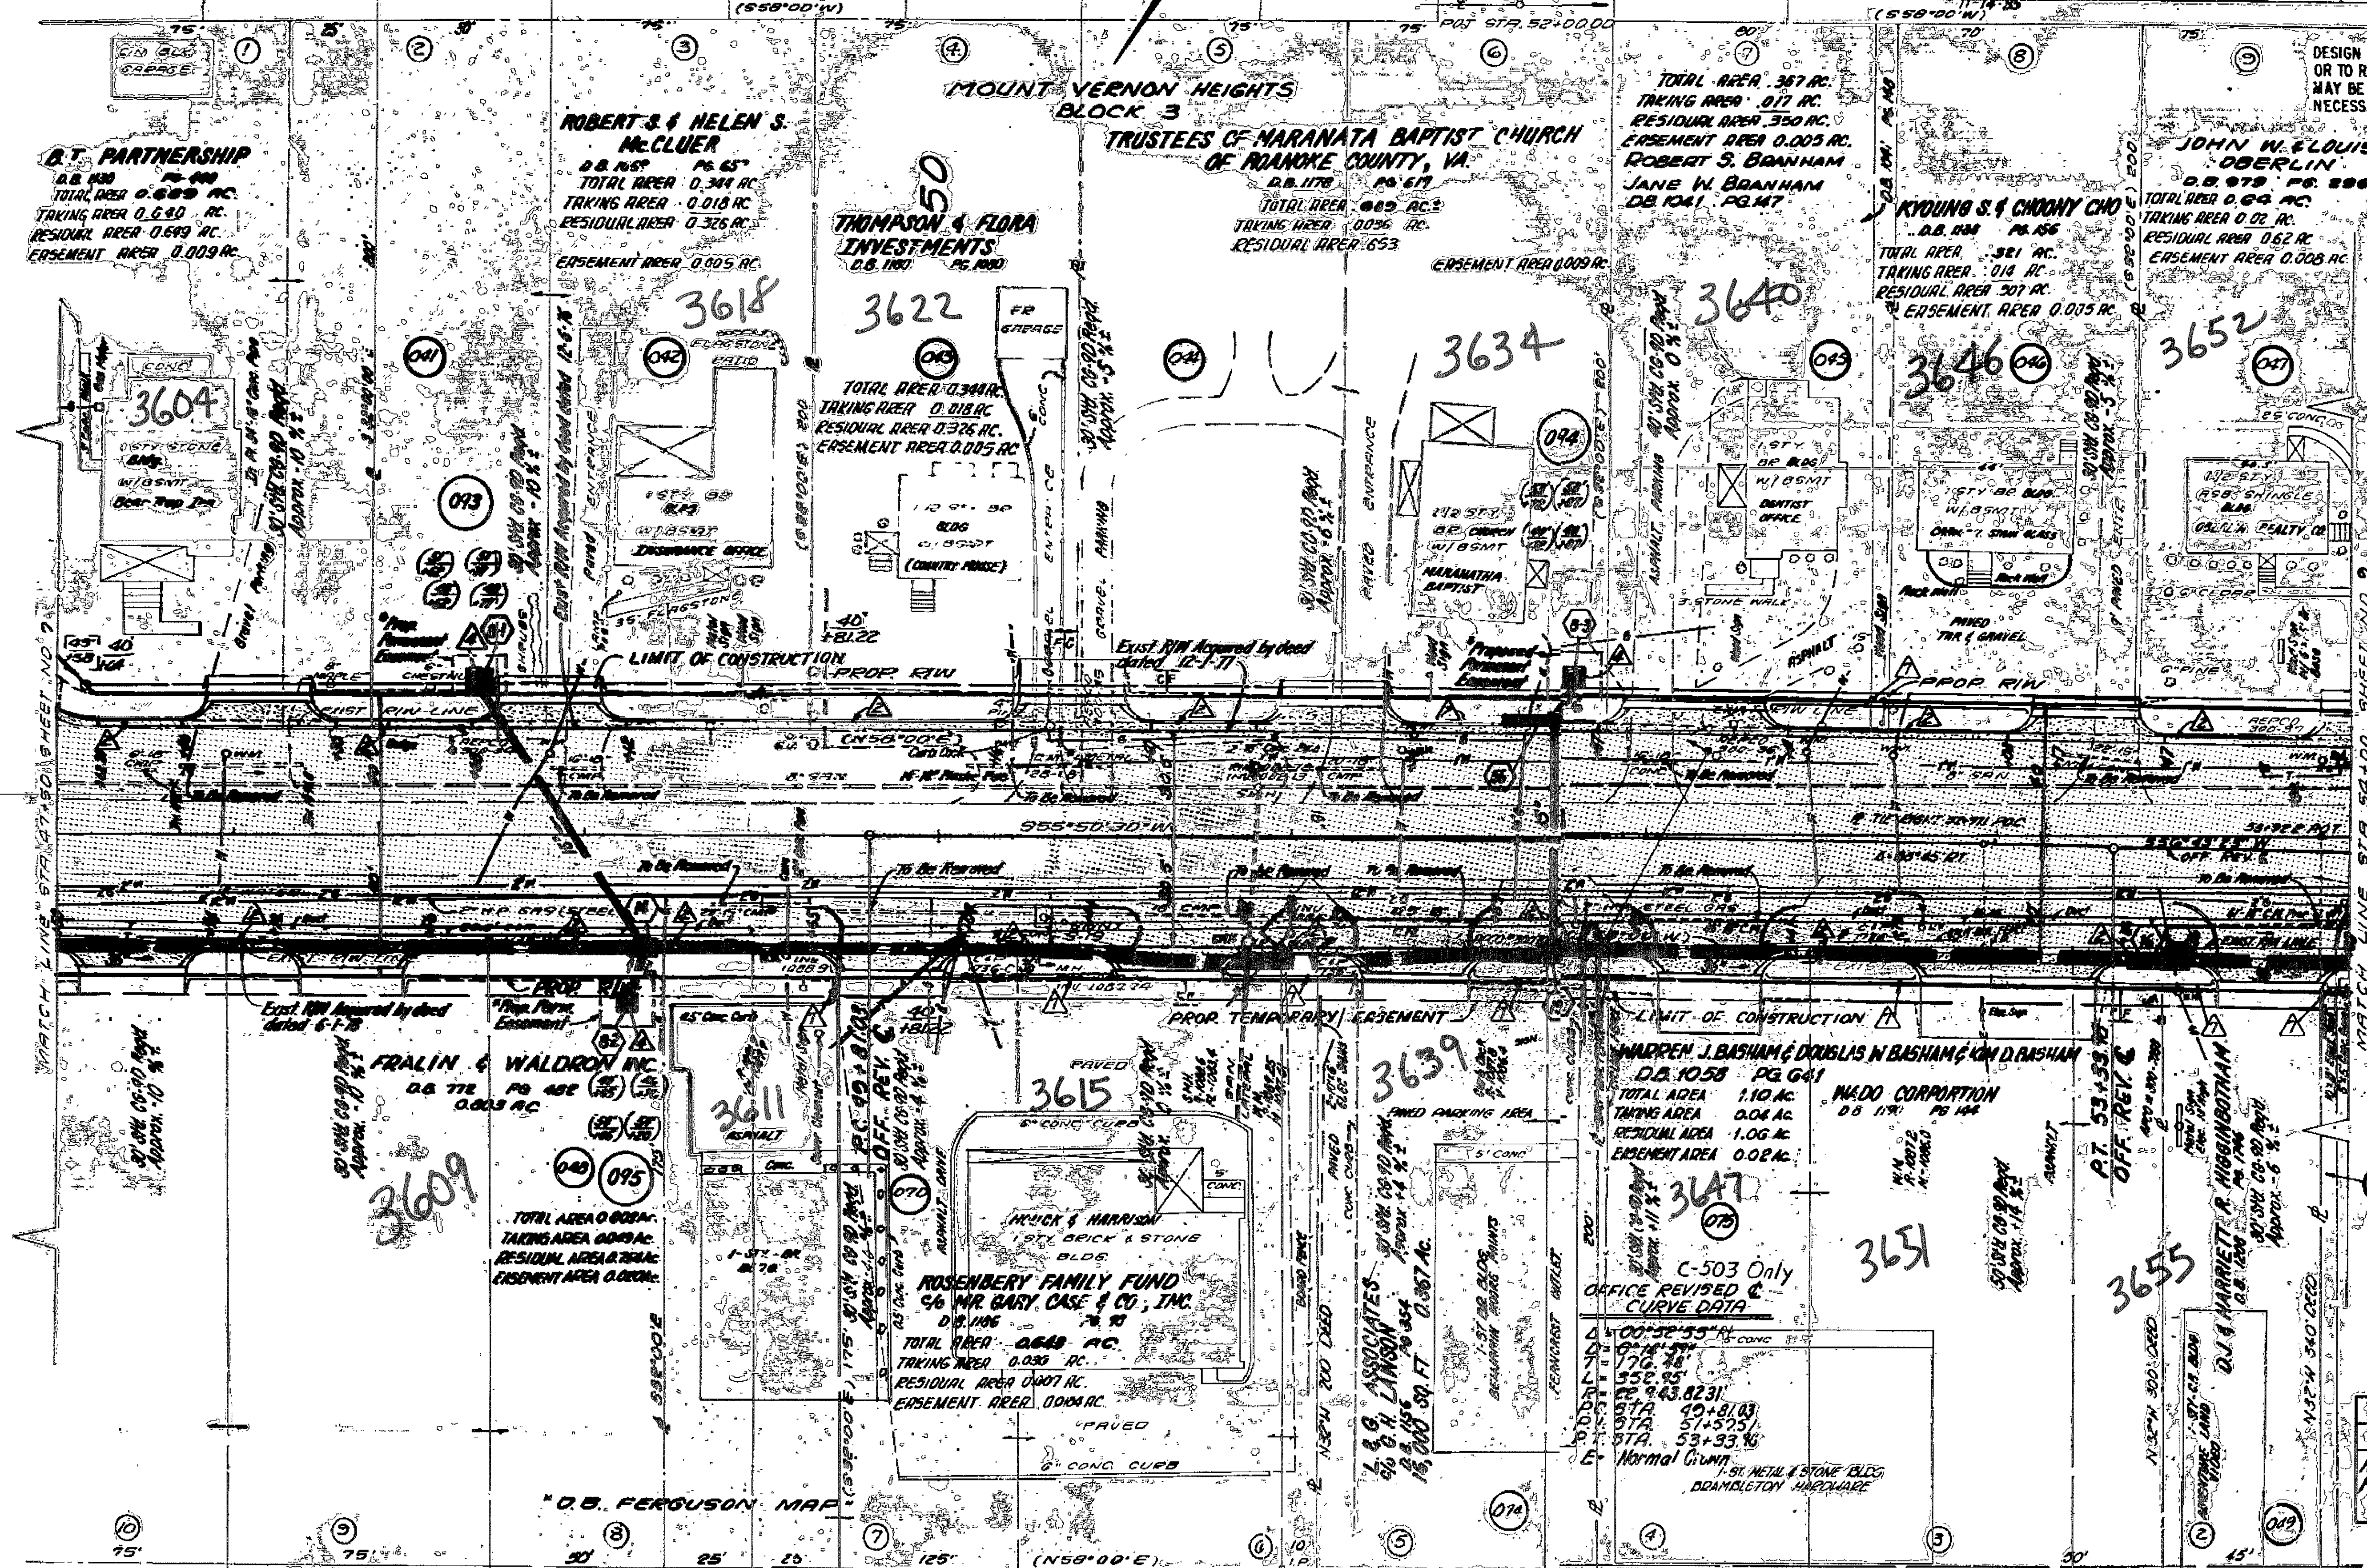

DESIGN FEATURES RELATING TO CONSTRUCTION OR TO REGULATION AND CONTROL OF TRAFFIC MAY BE SUBJECT TO CHANGE AS DEEMED NECESSARY BY THE DEPARTMENT.

RIN-201 C/P
Curve Data
1-0°32'43" R
2-0°15'00" R
T-175.29
L-352.57
P-22.98 316
PC 49+81.22
PT 51+57.51
PT 53+33.79

CHARLES P. SIMPSON &
NAOMI G. SIMPSON
DB 071 P.586

PROFILE INDEX	
Roadway	Sheet No.
Rte. 221	21
Private Entrances	21

SHEET 8

DASHED LINE AND FIGURES IN BRACKETS DENOTE PROPOSED TEMPORARY CONSTRUCTION EASEMENT
--- DENOTES CUT SLOPE LIMITS
--- DENOTES FILL SLOPE LIMITS

Note: Figures in parenthesis and dot-dashed lines denote permanent easement.
*Note: Permanent Easement Right for installation and maintenance of Proposed Drainage Structure.
Note: Offsets for curb & gutter are based on off. Rev. C from sta. 49+81.03 to sta. 55+23.00.
Derives: Off. C-6 Regd.
Derives: Drop Inlet Silt Trap
For Drainage Descriptions See Sheet #8.
Derives: Sta. C-2 Road.

