


UTILITY OWNERS
 Gas Lines Property of Roanoke Gas Co.
 Electric Power Lines Property of Appalachian Power Co.
 Telephone Lines and Underground Cable Property of Chesapeake & Potomac Telephone Co.
 Water Lines Property of City of Roanoke, Va.
 Sewer Lines Property of Roanoke Co. Public Service Authority
 From Harris Street to End Project.

REVISED	DATE	BY	STATE	FEDERAL AID	ROUTE	PROJECT	SHEET NO.
7/16/74	2/23/77	5/19/77	6/19/77	6/23/82	3	VA.	221
							0221-C80-103, E1W-201
							C-501, C-503

DESIGN FEATURES RELATING TO CONSTRUCTION OR TO REGULATION AND CONTROL OF TRAFFIC MAY BE SUBJECT TO CHANGE AS DEEMED NECESSARY BY THE DEPARTMENT.

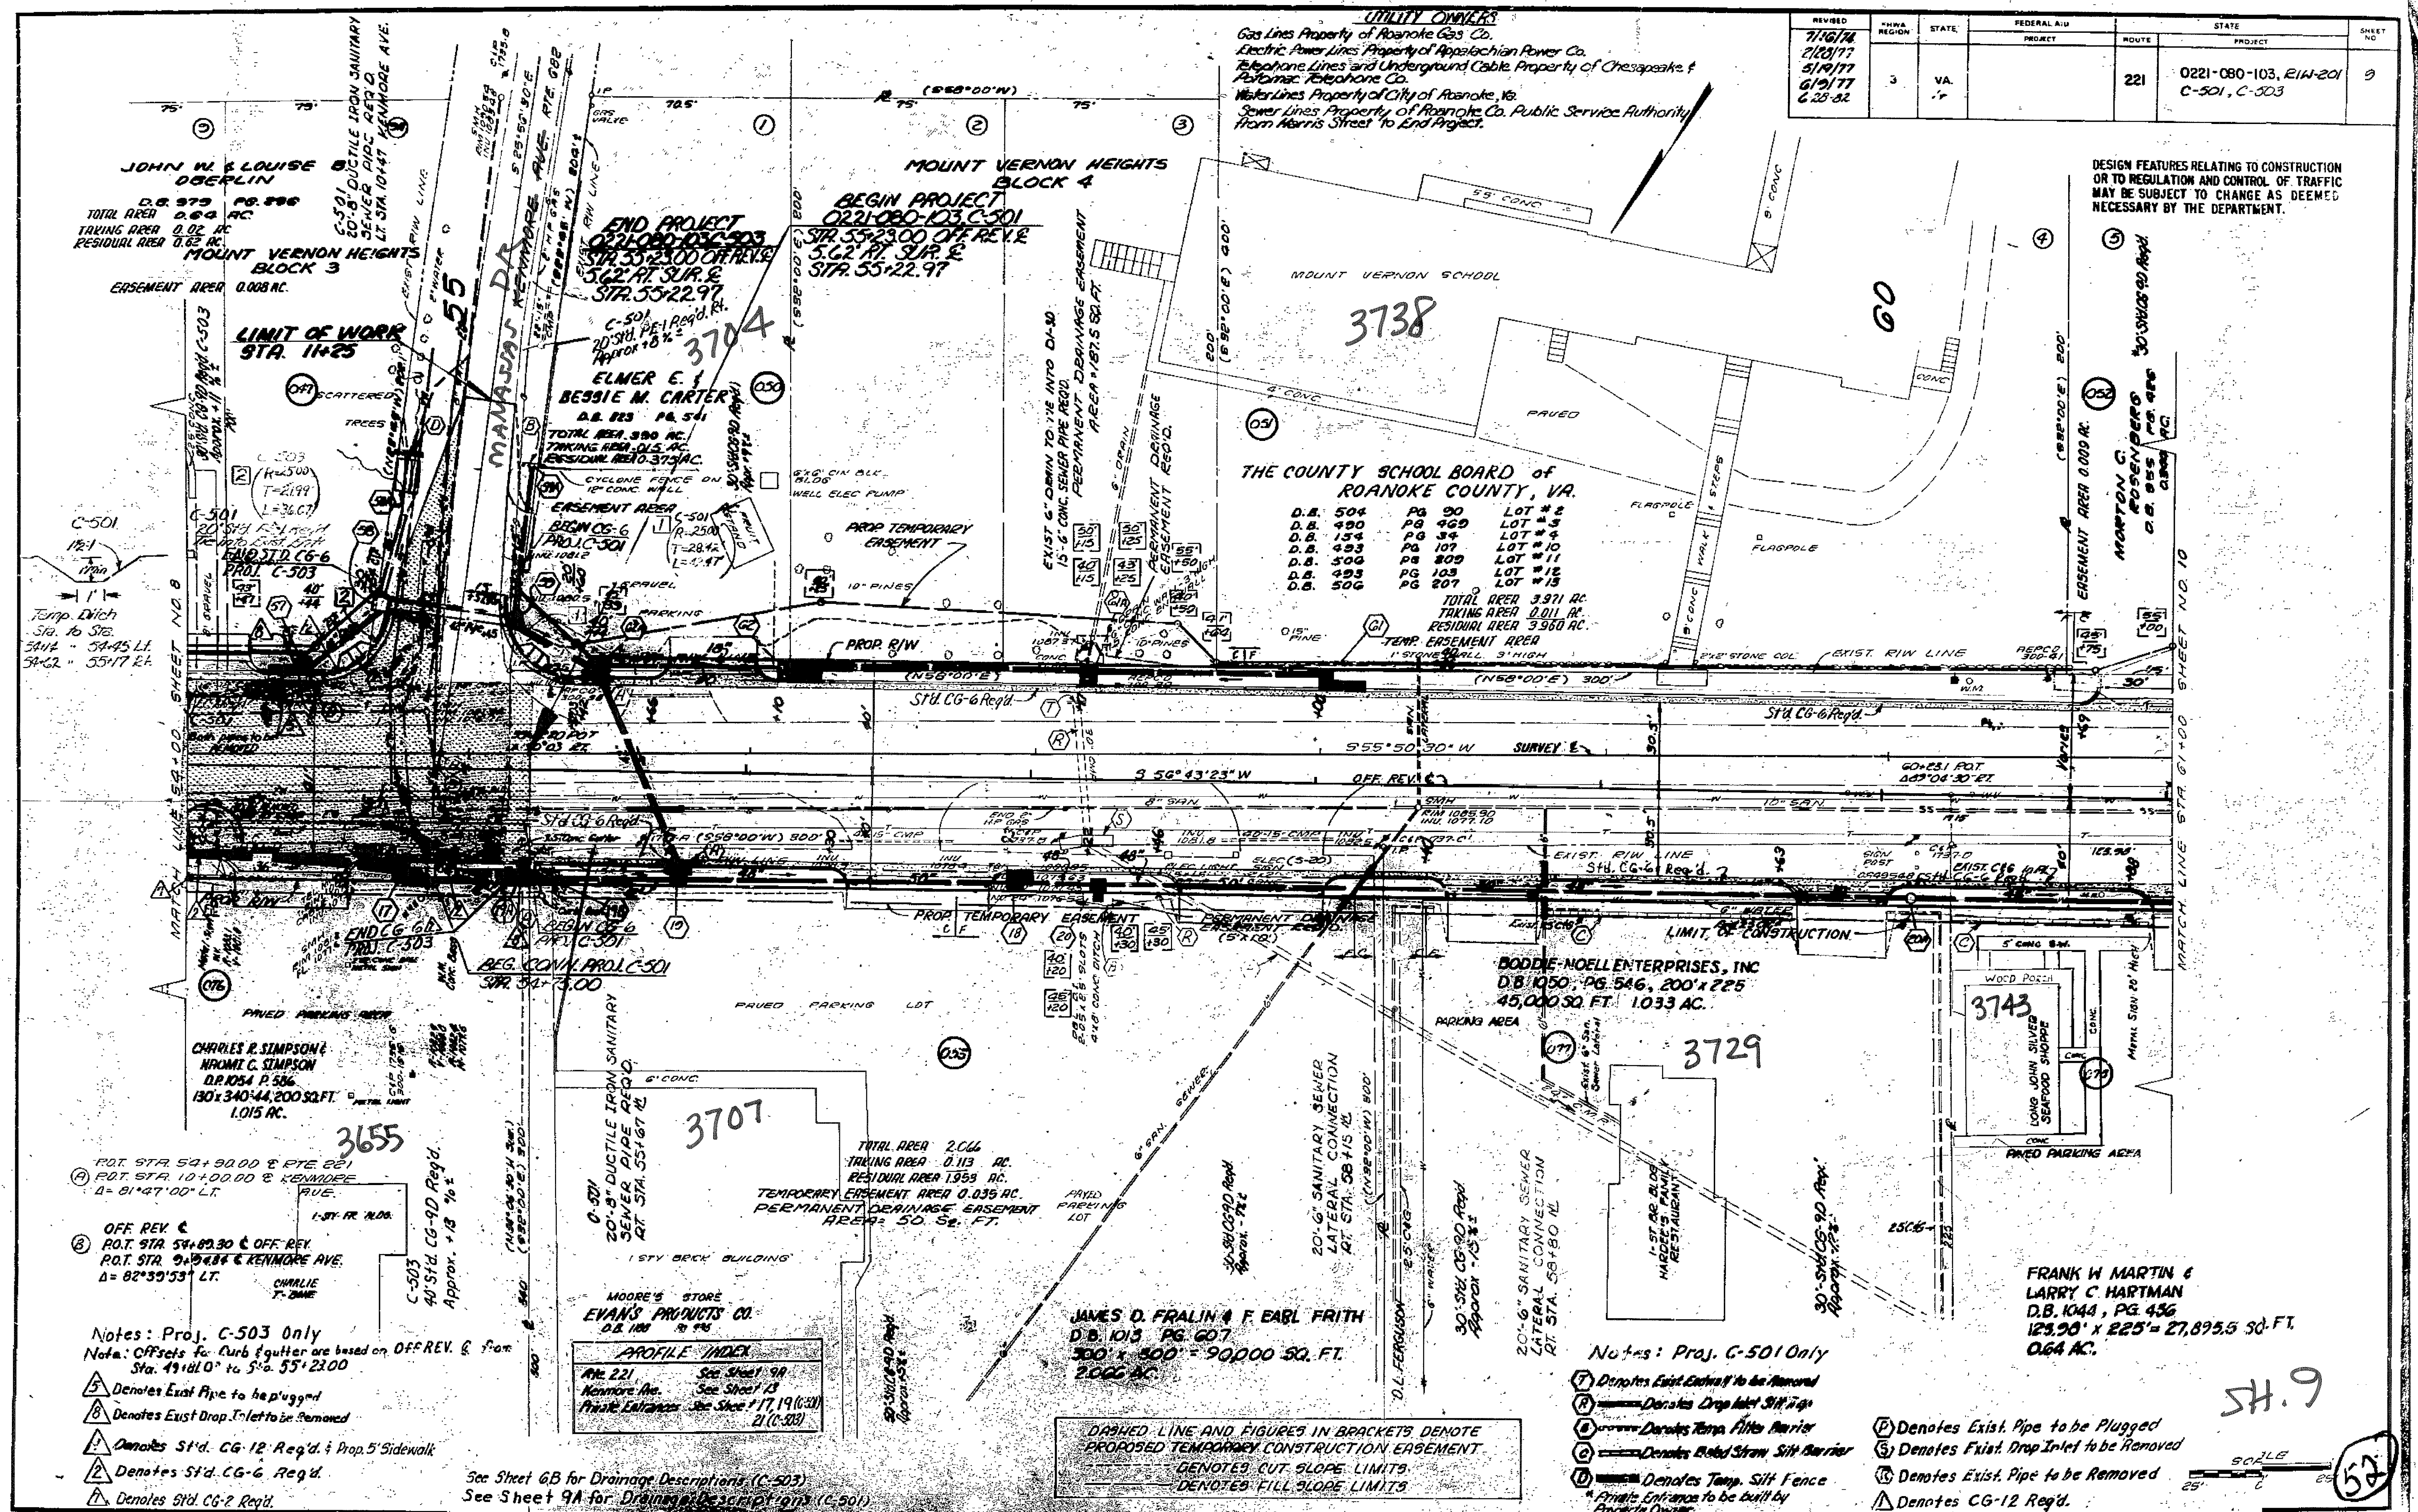

JOHN W. & LOUISE OBERLIN
 D.B. 979 PG. 286
 TOTAL AREA 0.64 AC.
 TAKING AREA 0.02 AC.
 RESIDUAL AREA 0.62 AC.
 MOUNT VERNON HEIGHTS BLOCK 3
 EASEMENT AREA 0.003 AC.

ELMER E. & BESSIE M. CARTER
 A.B. 123 PG. 501
 TOTAL AREA 390 AC.
 TAKING AREA 0.15 AC.
 RESIDUAL AREA 375 AC.
 EASEMENT AREA 0.003 AC.
 BEGIN CG-6
 PROJ. C-501
 END CG-6
 PROJ. C-503

CHARLES R. SIMPSON & NORMA C. SIMPSON
 D.B. 1054 PG. 586
 130' x 340' 44" 200' SQ. FT.
 1.015 AC.

MOORE'S STORE EVAN'S PRODUCTS CO.
 D.B. 100 PG. 596

Notes: Proj. C-503 Only
 Note: Offsets to curb gutter are based on OFF REV. & from Sta. 49+10.0' to Sta. 55+23.00
 (A) Denotes Exist. Pipe to be Plugged
 (B) Denotes Exist. Drop Inlet to be Removed
 (C) Denotes Std. CG-12 Reg'd. & Prop. 5' Sidewalk
 (D) Denotes Std. CG-6 Reg'd.
 (E) Denotes Std. CG-2 Reg'd.

END PROJECT
 0221-C80-103-C-501
 STA. 55+23.00 OFF REV. &
 5.62' AT SUR. E
 STA. 55+22.97
 C-501









