


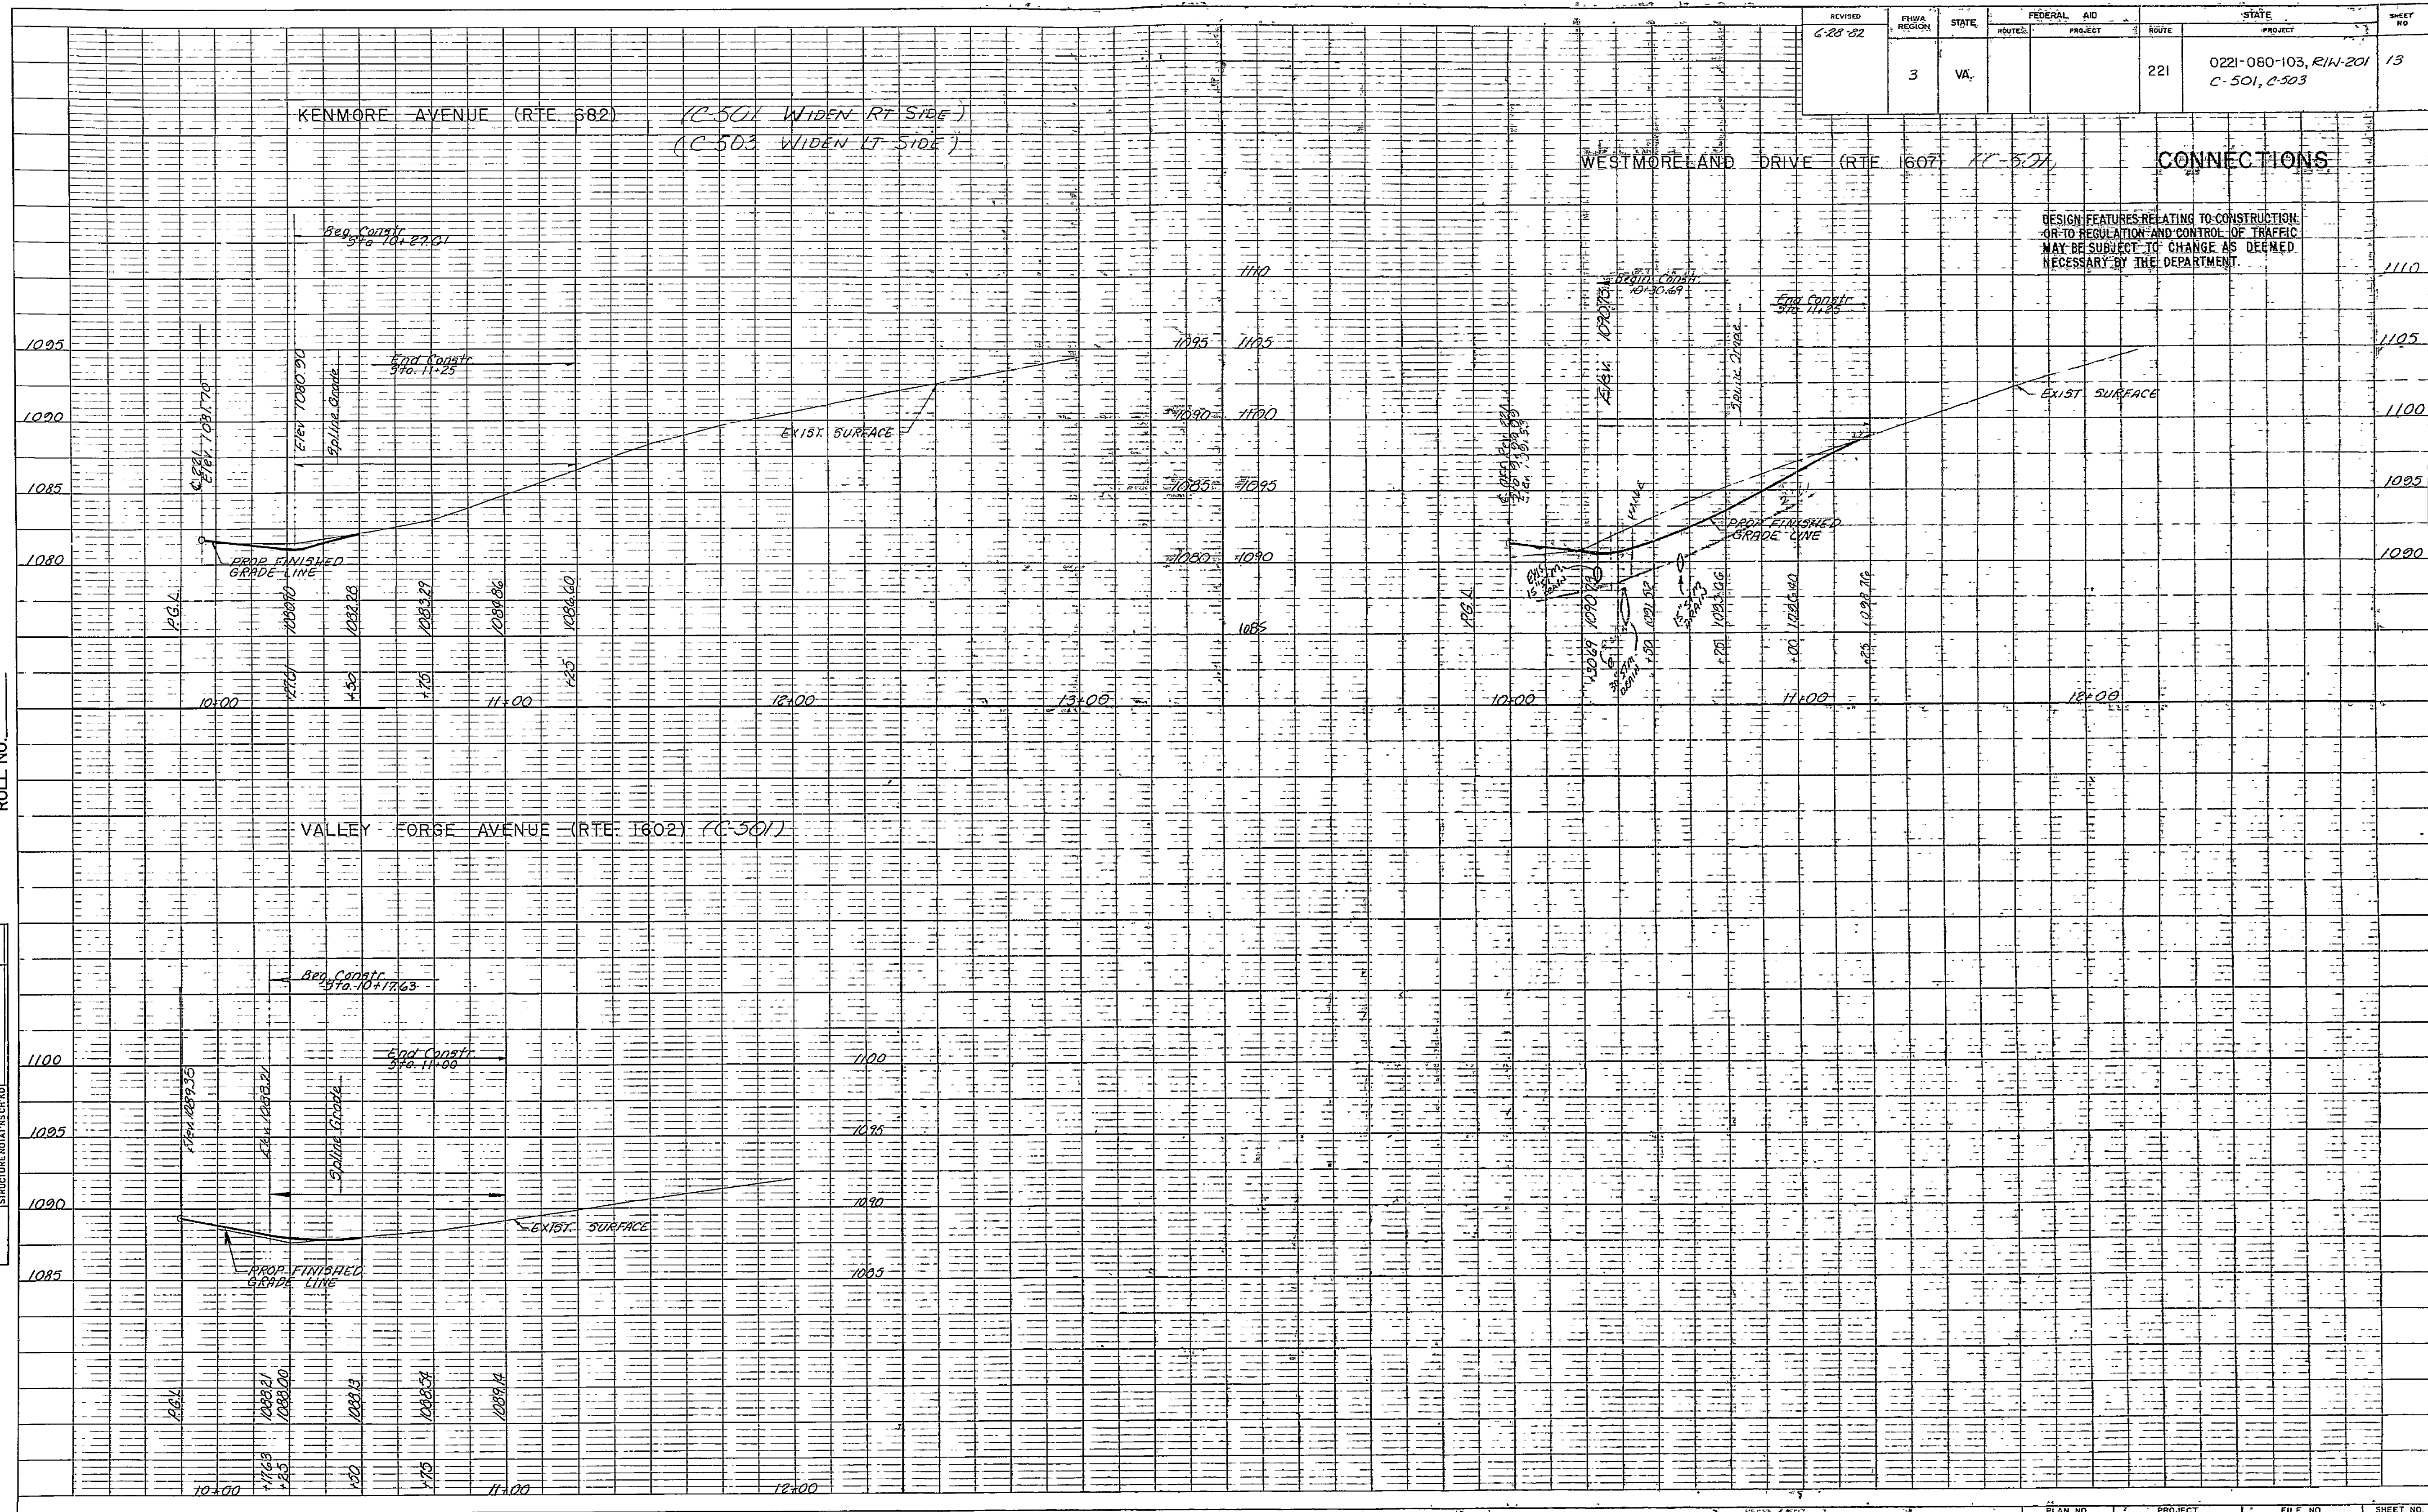

PLAN NO. PROJECT FILE NO. SHEET NO.

RC-5440

