

\$DGN\$
\$DGNLEV

\$REF001
\$LEV001

\$REF002
\$LEV002

\$REF003
\$LEV003

\$REF004
\$LEV004

\$REF005
\$LEV005

\$REF006
\$LEV006

SURVEYED BY _____
SUPERVISED BY M.A. Russell - Salem District (540) 375-3593
DESIGNED BY L.A. Ferguson - Salem District (540) 387-5455
SALEM DISTRICT DESIGN UNIT

Note: Figures in brackets and dot-dashed lines
denote Permanent Easements.

Note: Figures in parentheses and dot-dashed
lines denote Temporary Easements.

⊙ Denotes Permanent Drainage Easement
Required for Construction and Future Maintenance

⊙⊙ Denotes Temporary Drainage Easement
Required for E&S Control

⊙⊙⊙ Denotes Temporary Slope Easement
Required for Construction

⋯ Denotes Proposed Pavement

⊗ Denotes Demolition of Pavement

⋯ Denotes Proposed Resurfacing

C Denotes Construction Limits In Cuts

F Denotes Construction Limits In Fills

NOTE: SEE SHEET 2A FOR ENTRANCE TYPES

NOTE: SEE SHEET 2A FOR E&S LEGEND


GTD: DENOTES GRADE TO DRAIN

DESIGN FEATURES RELATING TO CONSTRUCTION
OR TO REGULATION AND CONTROL OF TRAFFIC
MAY BE SUBJECT TO CHANGE AS DEEMED
NECESSARY BY THE DEPARTMENT

REVISED	STATE	FEDERAL AID PROJECT	ROUTE	STATE PROJECT	SHEET NO.
	VA.		720	0720-080-299, C-501	10(3C)

- 1 S'd GR-2 Req'd
- 2 S'd Radial GR-2 Req'd
- 3 S'd GR-9 Terminal Req'd
- 4 S'd GR-11 Terminal Req'd
- 5 S'd CG-2 Req'd
- 6 S'd Radial CG-2 Req'd
- 7 S'd MS-2 Req'd
- 8 S'd CG-6 Req'd
- 9 S'd Radial CG-6 Req'd
- 10 Drainage Item To Be Removed
- 11 Drainage Item Not To Be Disturbed
- 12 Drainage Item To Be Plugged

NOTE: RIGHT-OF-WAY MONUMENTS (RM-2) ARE
TO BE PLACED ON THE RIGHT-OF-WAY LINES
AT ALL P.C.'S, P.T.'S, AND BREAKS.

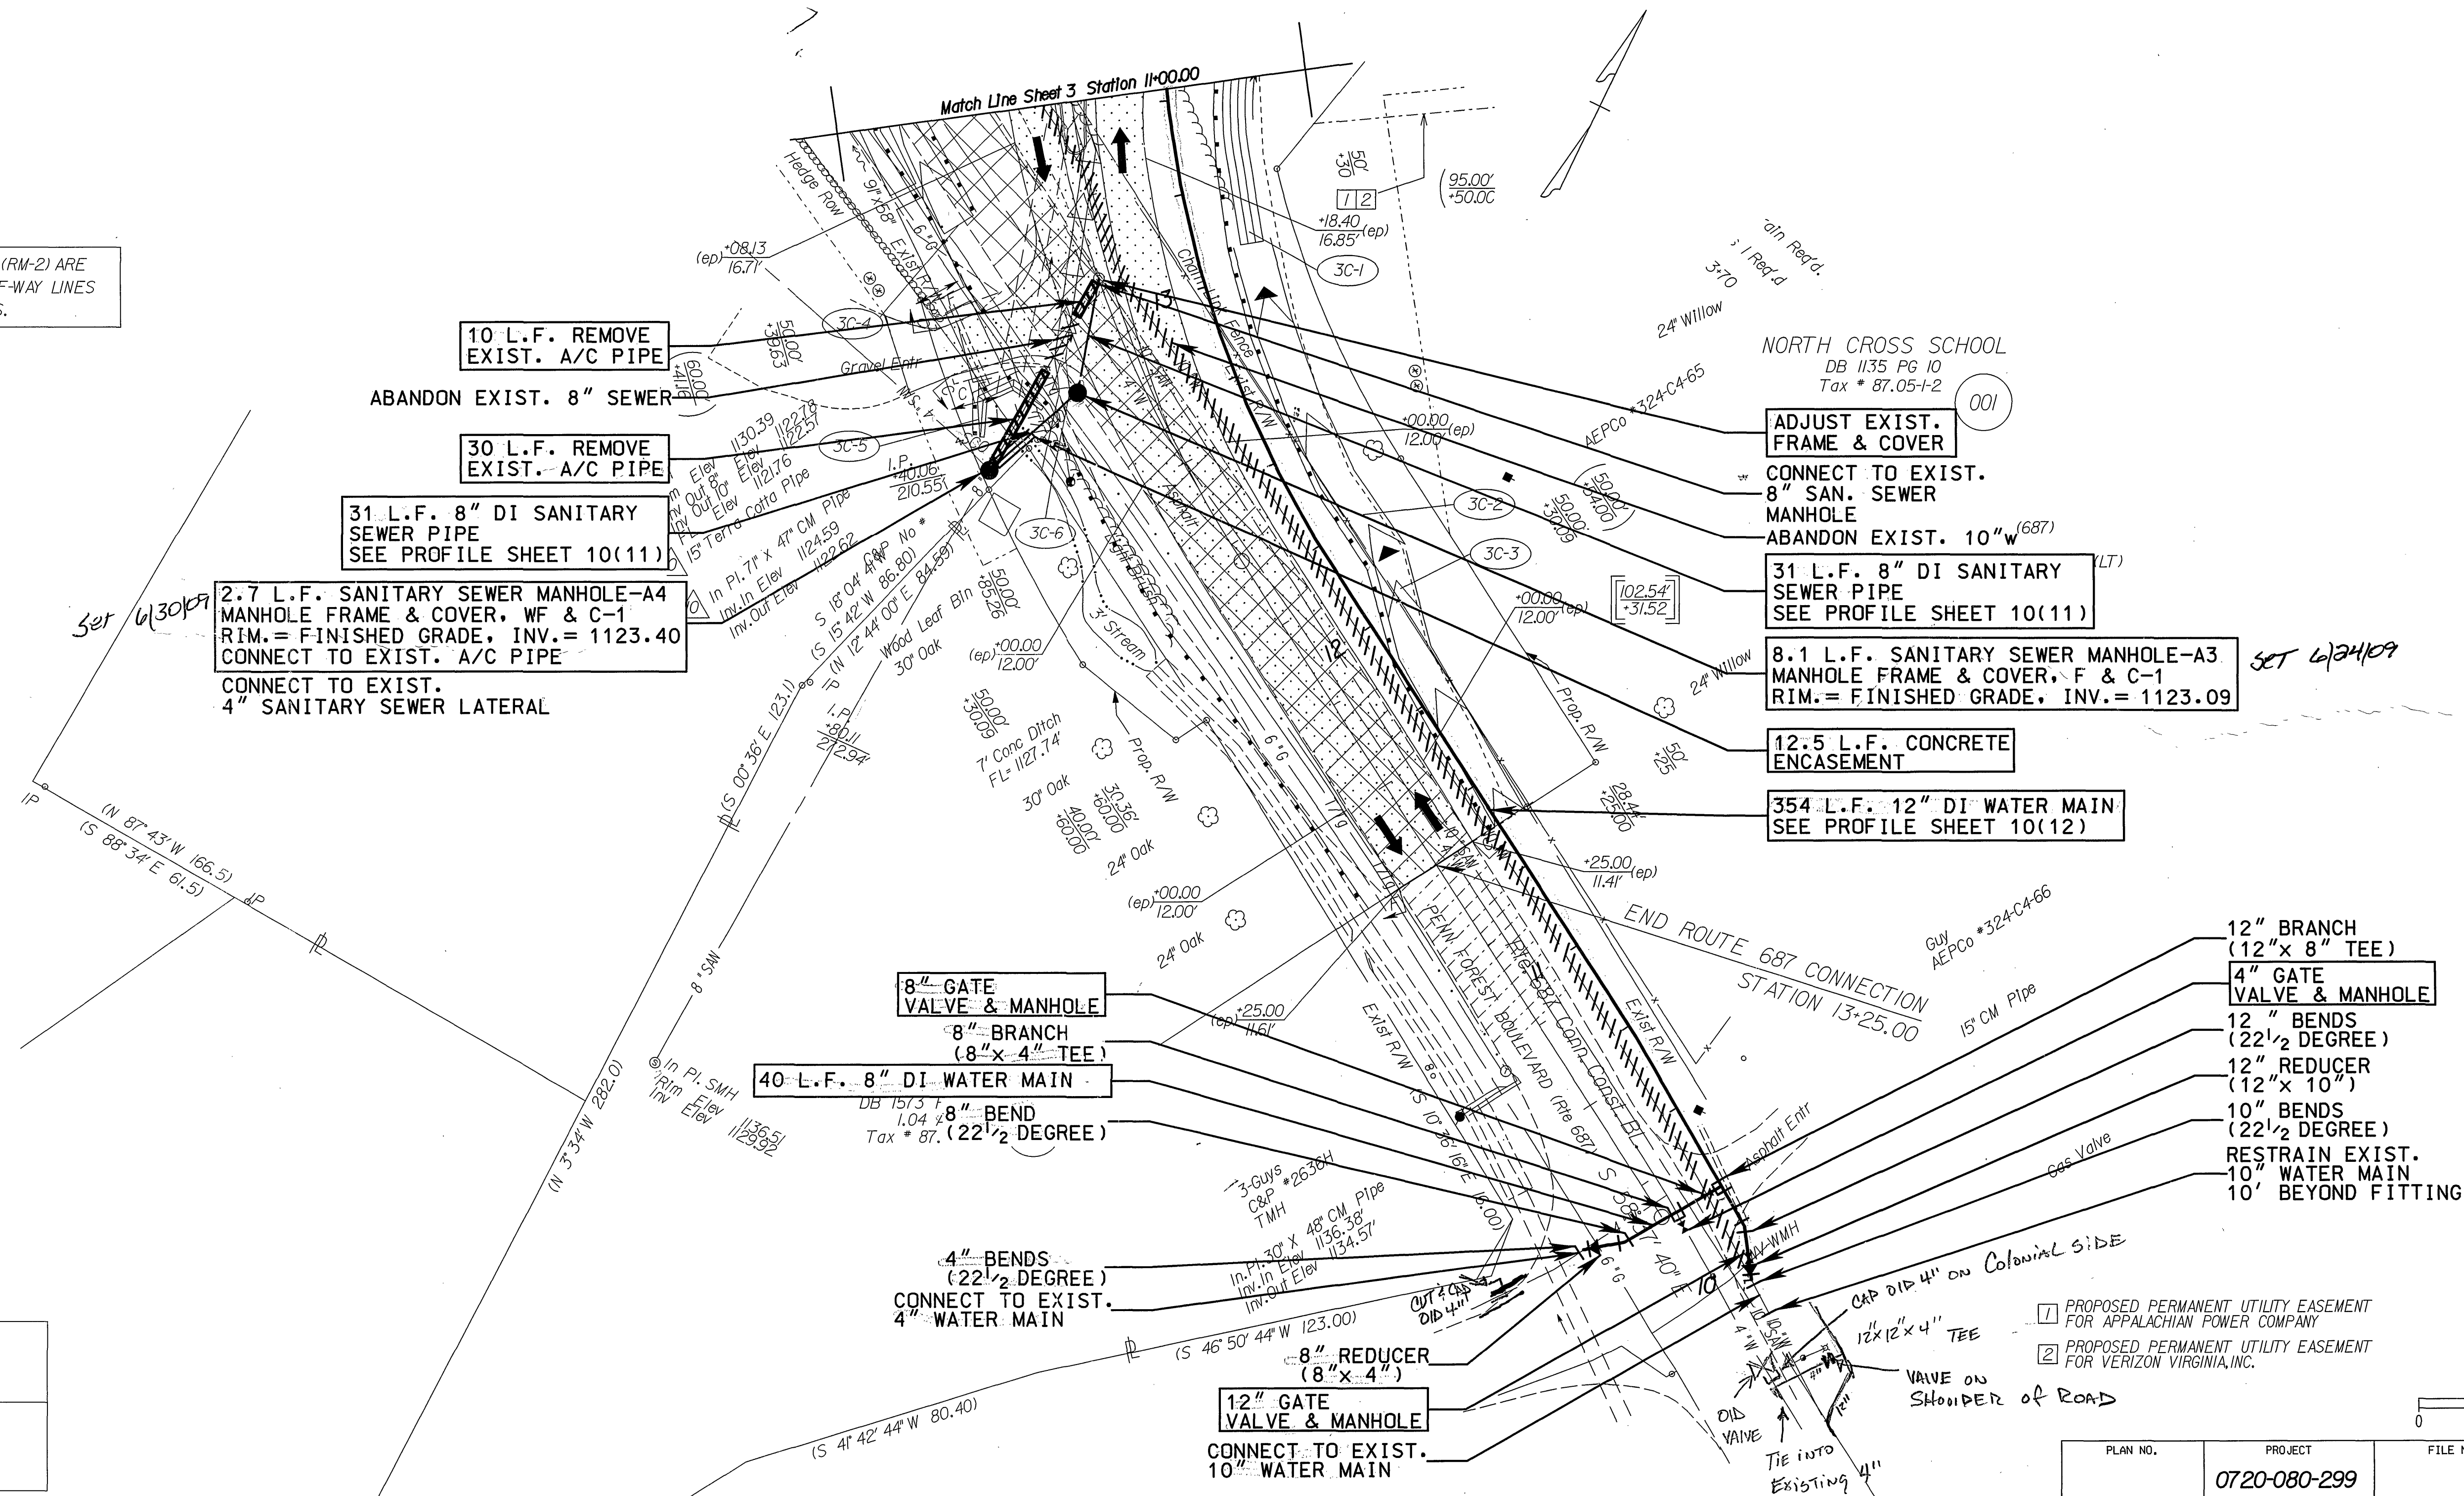

SURVEYED BY T.M. VERMATEL (804) 785-5483
SUPERVISED BY BRUCE L. SCHAEFER (804) 785-5483
DESIGNED BY BRUCE L. SCHAEFER (804) 785-5483
CAD OPERATOR BRUCE L. SCHAEFER (804) 785-5483

\$TIMES\$ AMP\$

REFERENCES
(PROFILES, DETAIL & DRAINAGE
DESCRIPTION SHEETS, ETC.)
ROUTE 687 CONNECTION PROFILE 3A
DRAINAGE DESCRIPTIONS 3B
ENTRANCE PROFILES 7B

- 1 PROPOSED PERMANENT UTILITY EASEMENT
FOR APPALACHIAN POWER COMPANY
- 2 PROPOSED PERMANENT UTILITY EASEMENT
FOR VERIZON VIRGINIA, INC.

SCALE
0 25' 50'

PLAN NO.	PROJECT	FILE NO.	SHEET NO.
	0720-080-299		10(3C)