


SURVEYED BY
SUPERVISED BY
DESIGNED BY

DESIGN FEATURES RELATING TO CONSTRUCTION
OR TO REGULATION AND CONTROL OF TRAFFIC
MAY BE SUBJECT TO CHANGE AS DEEMED
NECESSARY BY THE DEPARTMENT

STATE	ROUTE	FEDERAL AD PROJECT	ROUTE	STATE PROJECT	SHEET NO.
VA.			720	0720-080-299,C501	10(12)

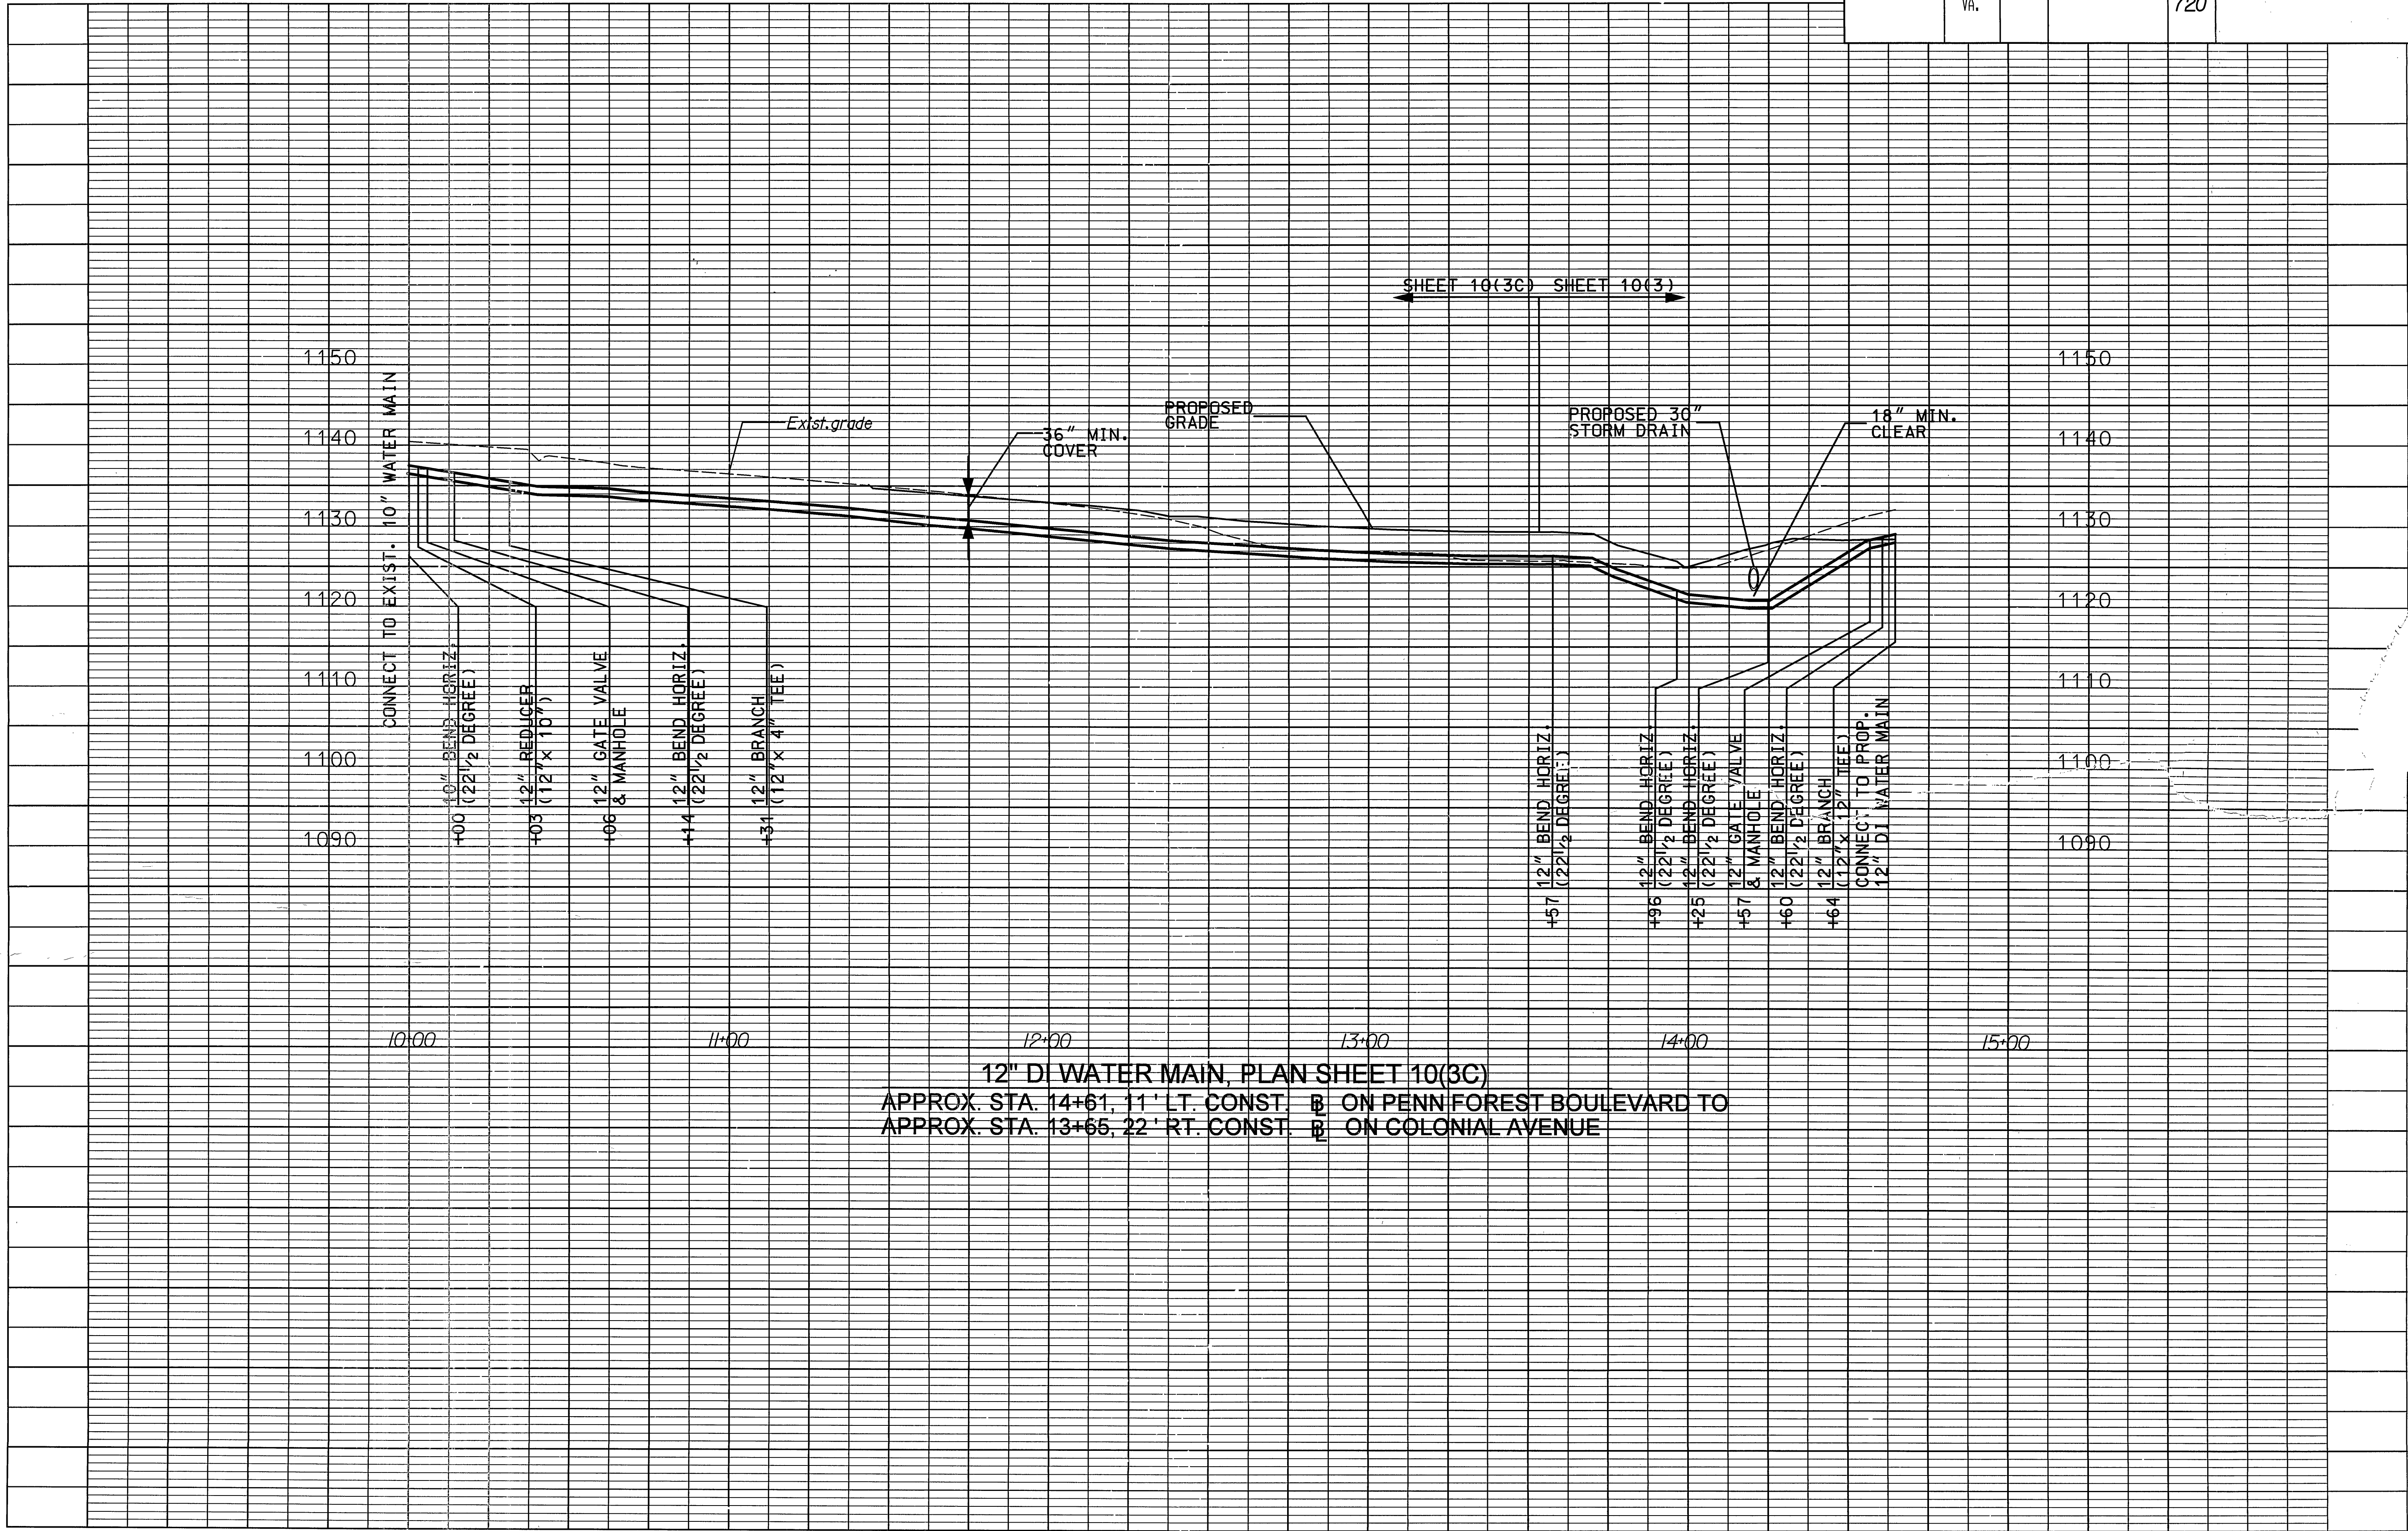

12" DI WATER MAIN, PLAN SHEET 10(3C)
APPROX. STA. 14+61, 11' LT. CONST. B ON PENN FOREST BOULEVARD TO
APPROX. STA. 13+65, 22' RT. CONST. B ON COLONIAL AVENUE

SURVEYED BY
SUPERVISED BY
DESIGNED BY
CADD OPERATOR

\$TIME\$STAMP\$