



SURVEYED BY _____
SUPERVISED BY TIM VERMAATEN (094706-5483)
DESIGNED BY BRADLEY CRAIG MAITTE & CRAIG, INC. (540) 345-9342

DESIGN FEATURES RELATING TO CONSTRUCTION
OR TO REGULATION AND CONTROL OF TRAFFIC
MAY BE SUBJECT TO CHANGE AS DEEMED
NECESSARY BY THE DEPARTMENT

REVISION	STATE	ROUTE	SHEET NO.	PROJECT	ROUTE	STATE	SHEET NO.
	VA.				720		
						0720-080-299, C501	10(13)

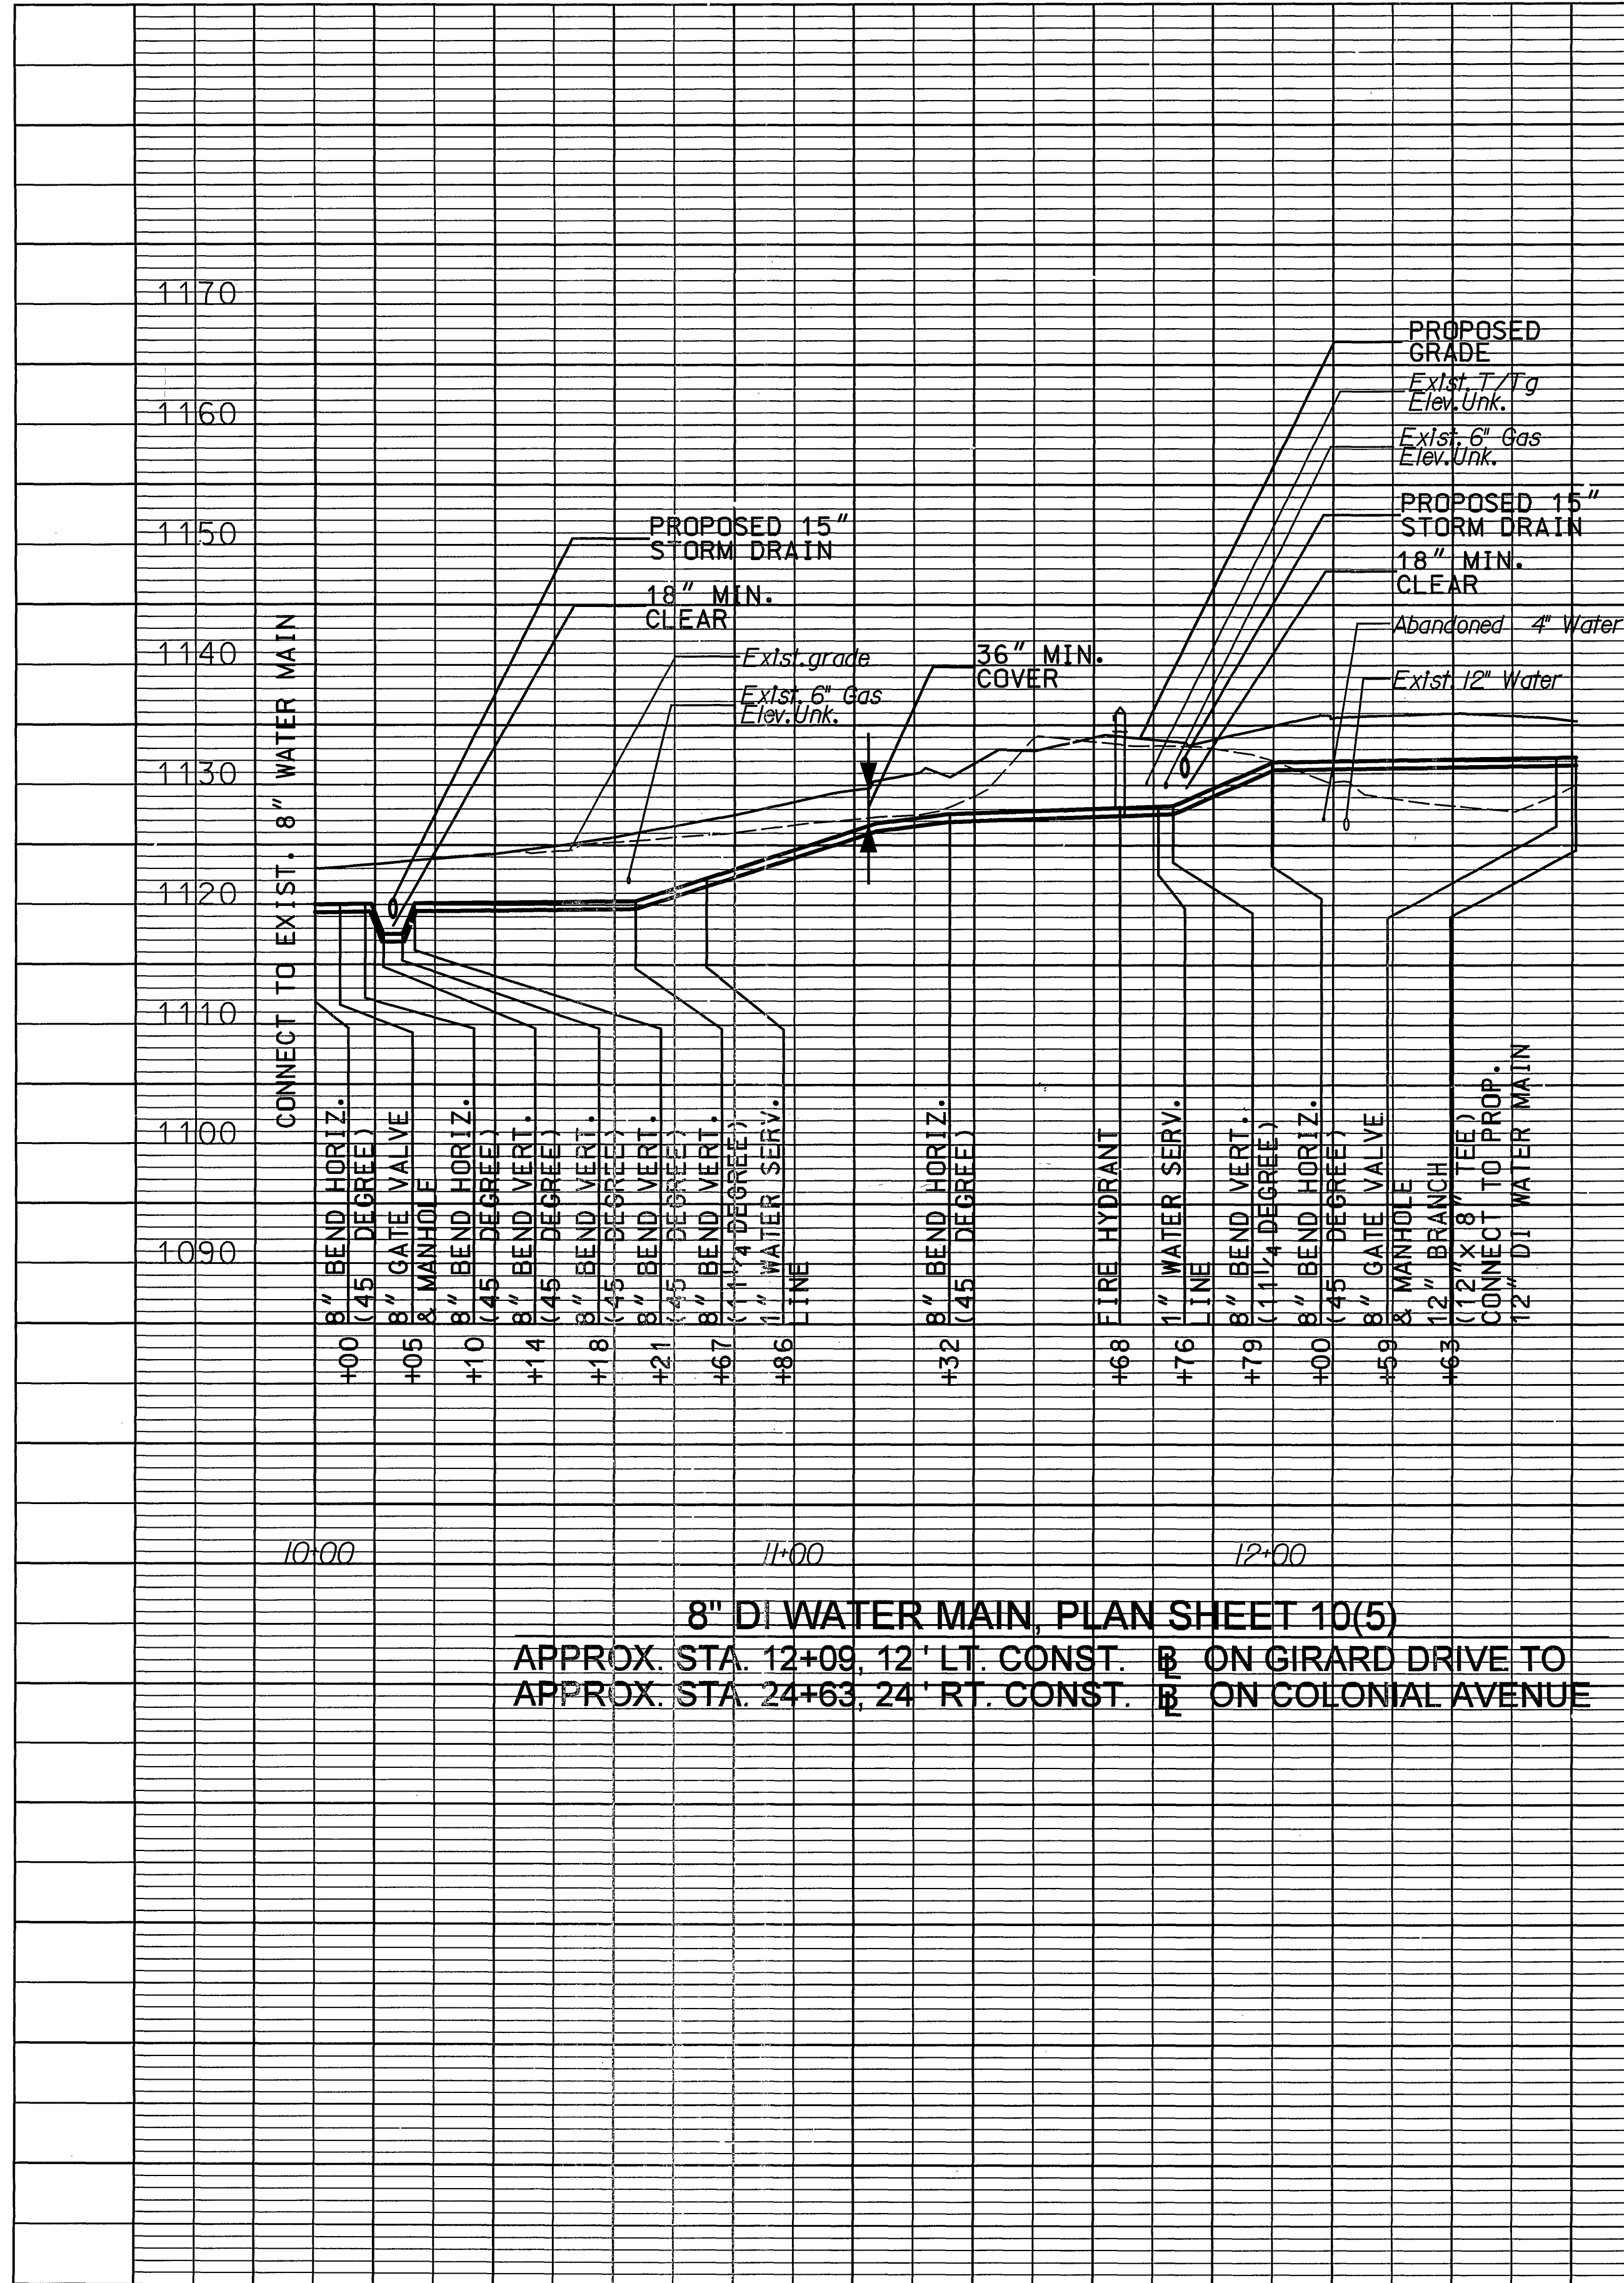

8" DI WATER MAIN, PLAN SHEET 10(5)
APPROX. STA. 12+09, 12' LT. CONST. ON GIRARD DRIVE TO
APPROX. STA. 24+63, 24' RT. CONST. ON COLONIAL AVENUE

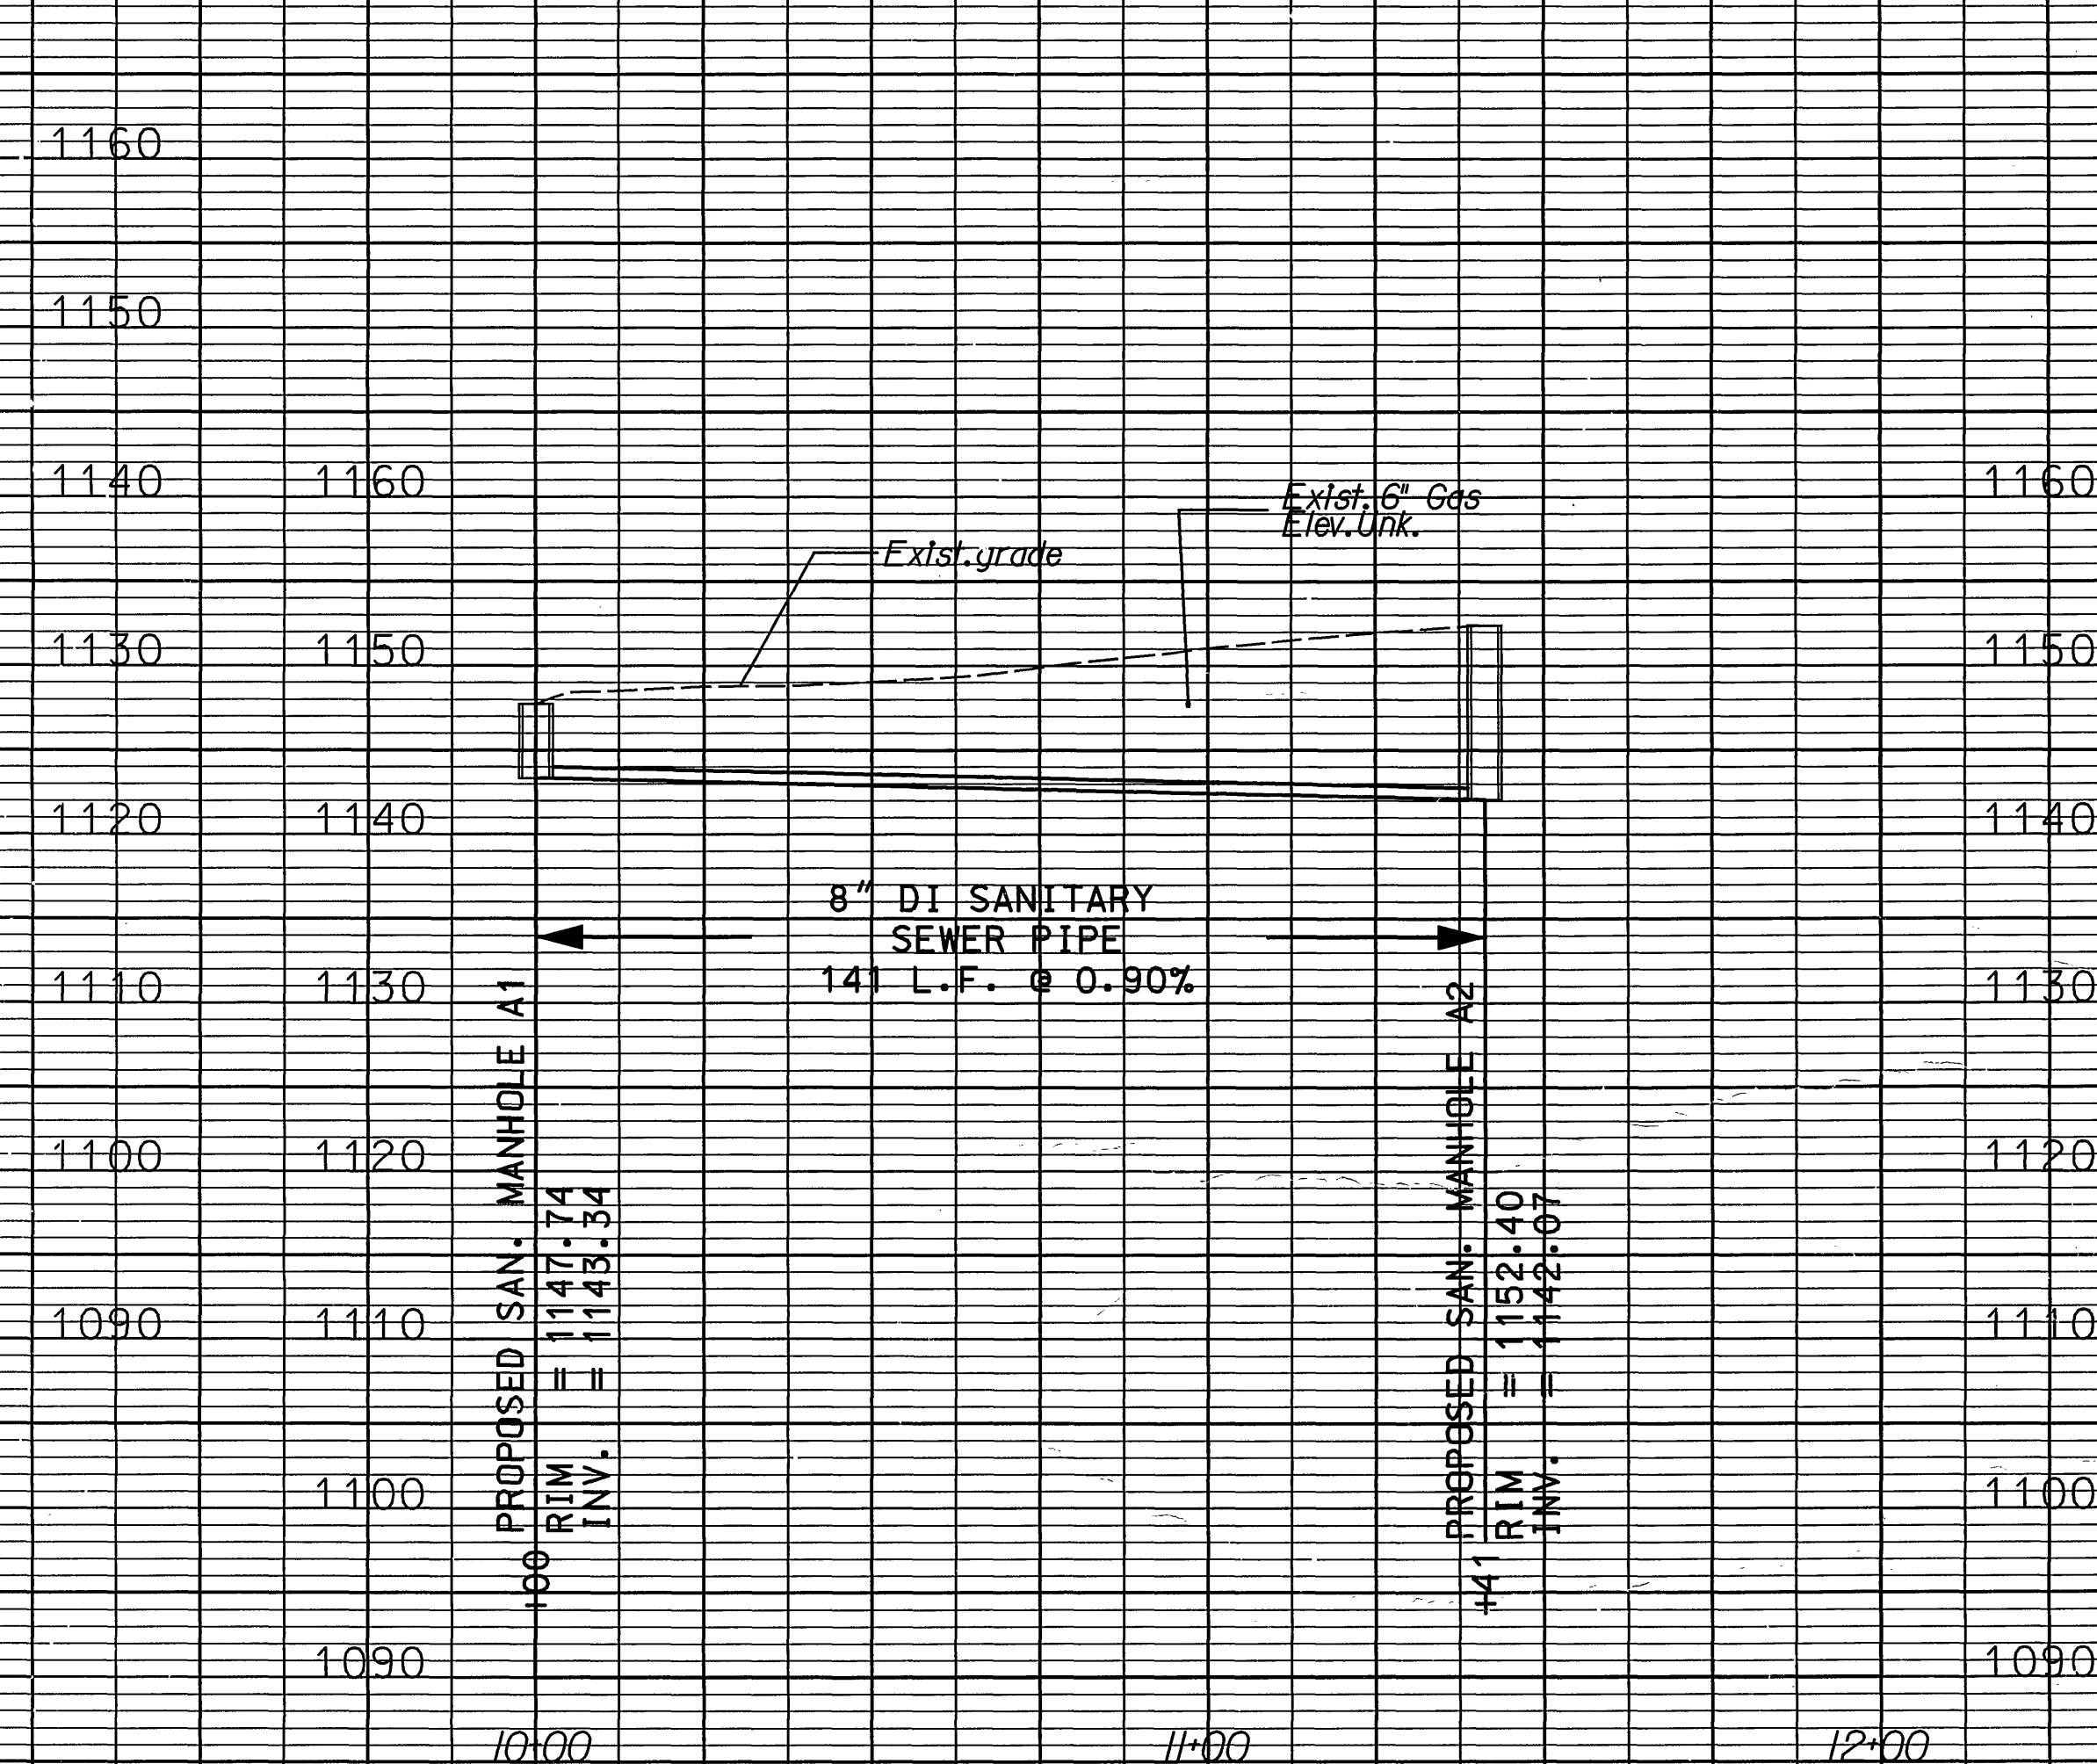

8" SANITARY SEWER PIPE, PLAN SHEET 10(7)
APPROX. STA. 37+47, 71' RT. CONST. ON COLONIAL AVENUE TO
APPROX. STA. 38+87, 87' RT. CONST. ON COLONIAL AVENUE

SURVEYED BY _____
SUPERVISED BY TIM VERMAATEN (094706-5483)
DESIGNED BY BRADLEY CRAIG MAITTE & CRAIG, INC. (540) 345-9342
CADD OPERATOR MAITTE & CRAIG, INC. (540) 345-9342
REVISED BY _____

\$TIME\$TAMP\$

Project
0720-080-299
Sheet No.
10(13)

PLAN NO.
PROJ.
0720-