


22

Power Poles Property of Appalachian Power Co.
Roanoke Va.
Telephone Poles & Underground cables property of
C&P Telephone Co.
Roanoke Va.
Television Cable property of Cox Cable Inc.
Roanoke Va.
Sanitary Sewers property of City of Roanoke
Roanoke Va.
Water Lines property of City of Roanoke
Roanoke Va.
Gas Lines property of Roanoke Gas Co.
Roanoke Va.


REVISED	REGION	STATE	FEDERAL AID	ROUTE	PROJECT	SHEET NO.
12/12/89 1/13/90 8/22/90 4/27/92	3	VA.		221	0221-128-101, R/W 201 0221-128-101, C-501	4

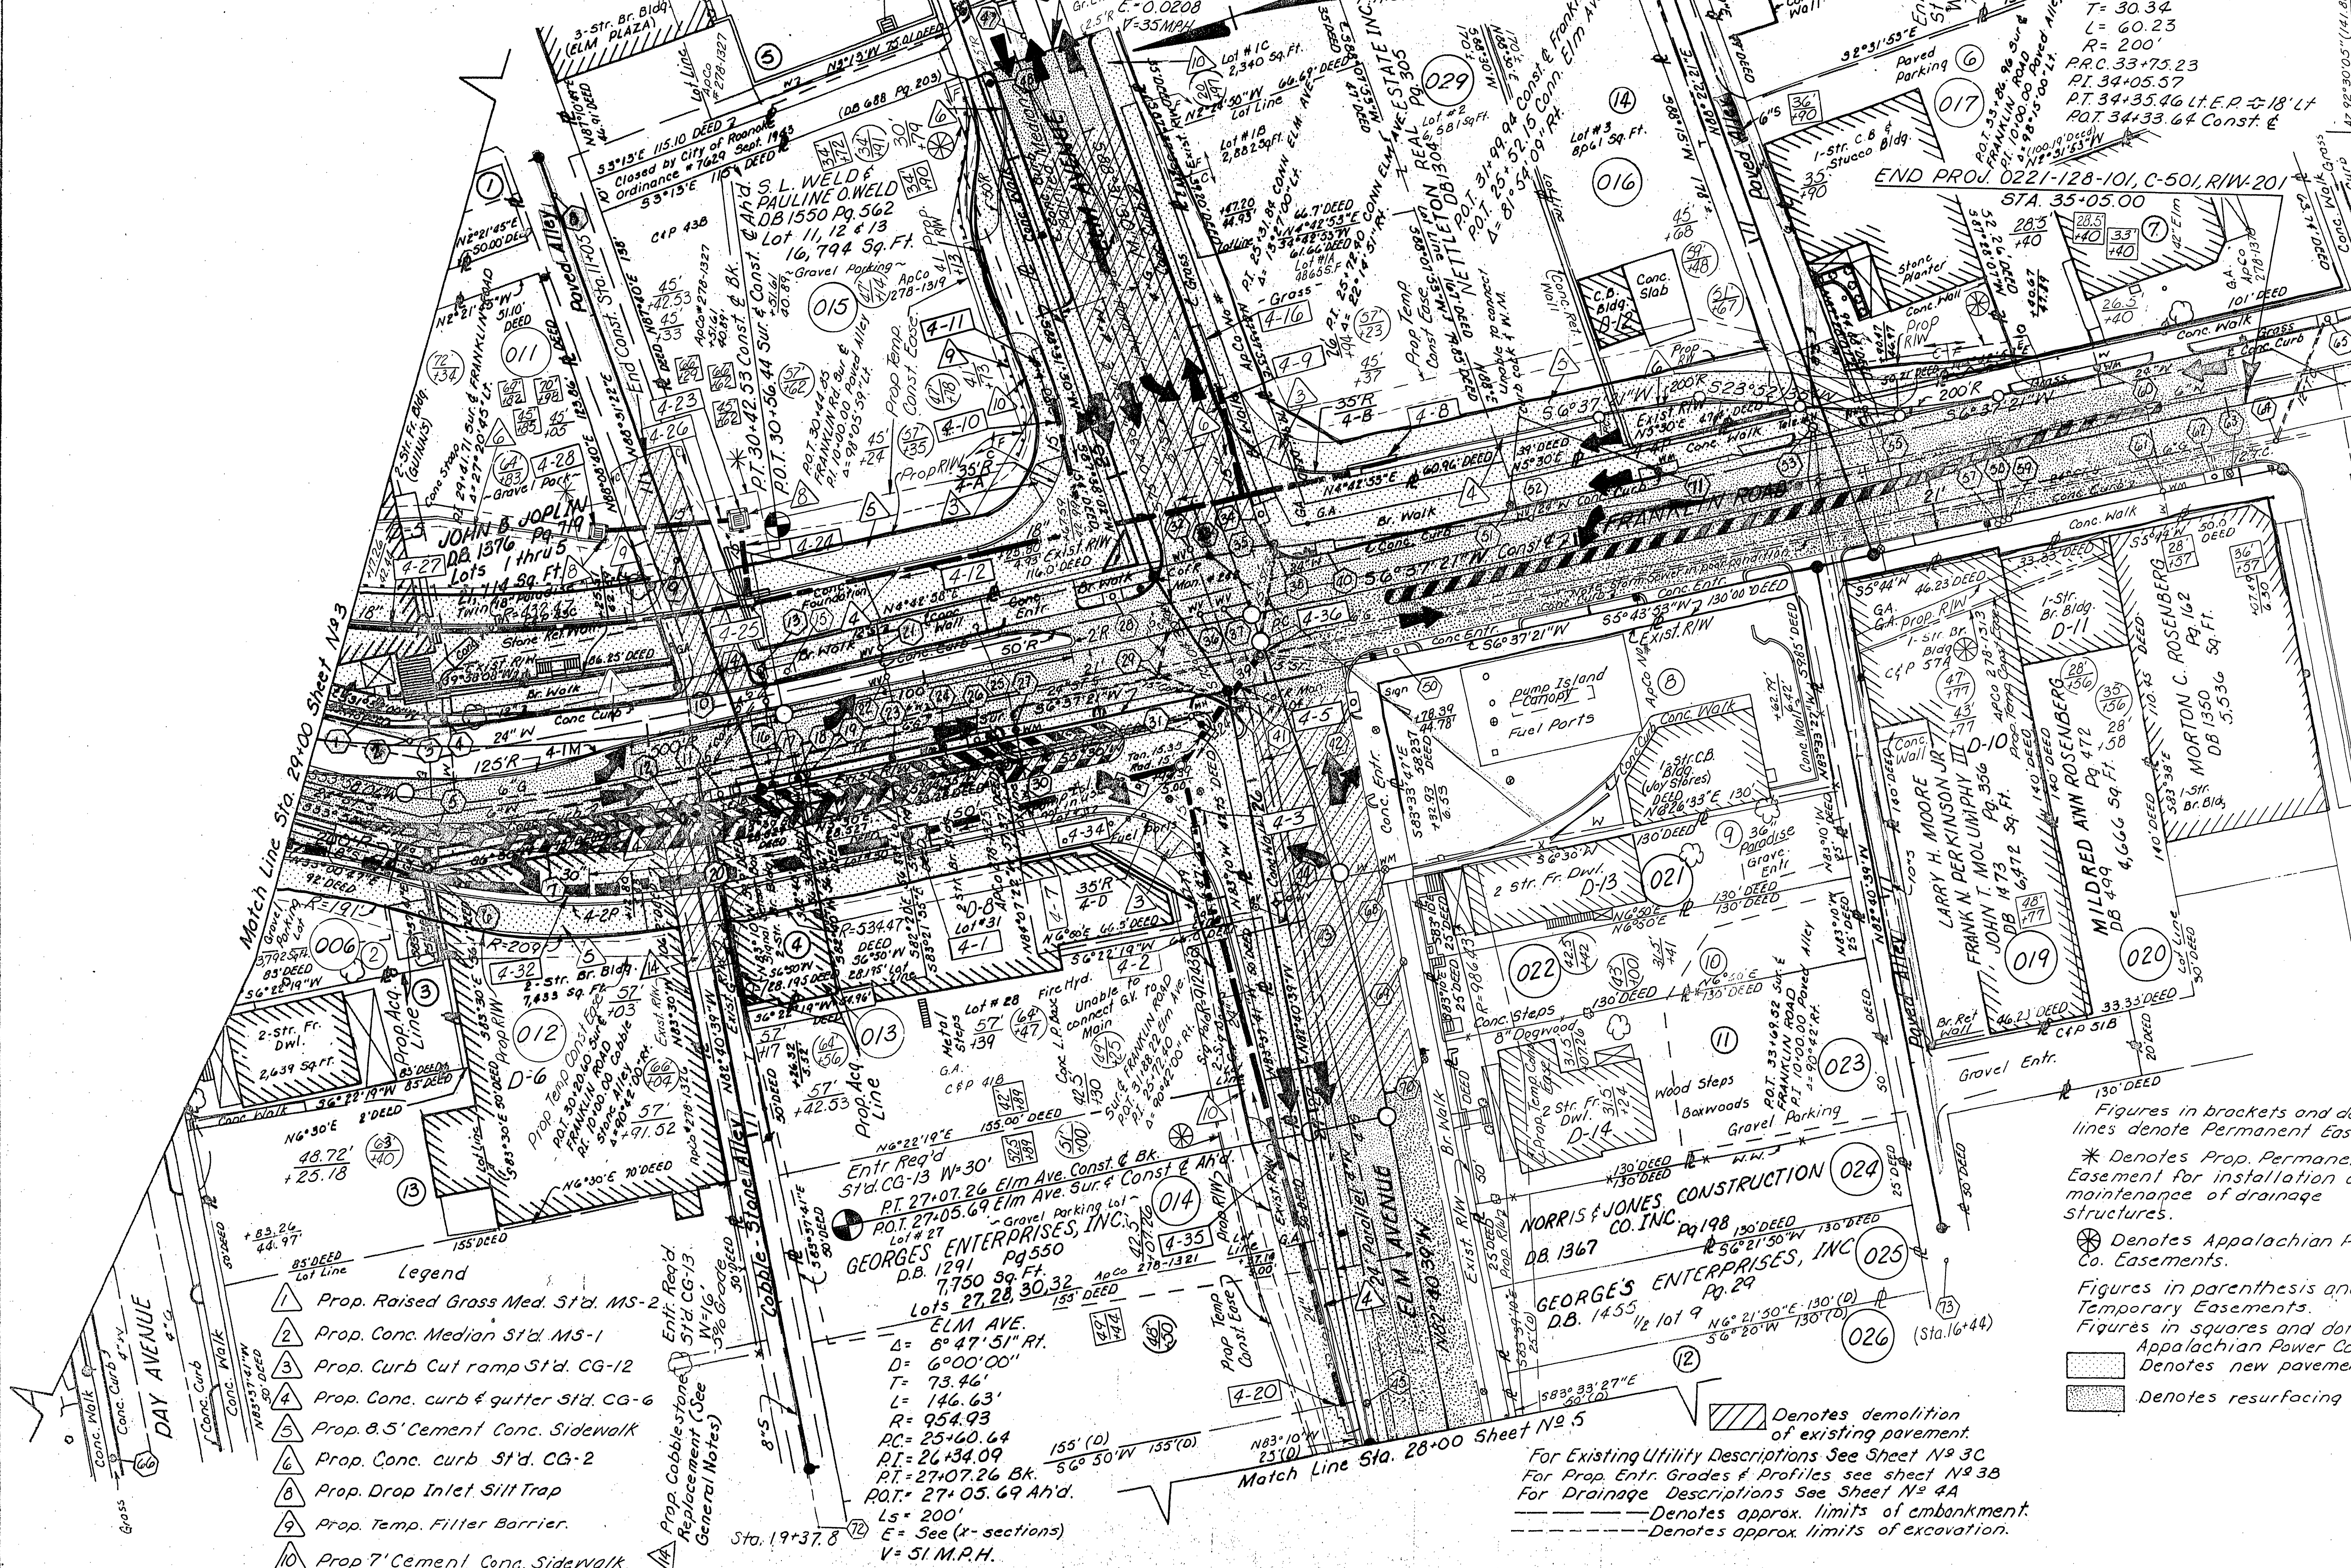

- JOHN B. JOPLIN
DB 1367 Pg. 719
Lots 1 thru 5
2,114 Sq. Ft.
- EMMIT ELLIS AESY &
EDWARD JOSEPH AESY
WB 41 Pg. 484
3,792 Sq. Ft.
- RICHARD A. DEARING
NANCY G. DEARING
CLIFFORD W. DEREY
JESSIE F. DEREY
DB 1150 Pg. 166
DB 623 Pg. 186
Lot #29 1,599 Sq. Ft. 2,639 Sq. Ft.
- RICHARD A. & NANCY G.
DEARING 1/2 Int.
JOHN A. & MARIE A. GARLAND
DB 1551 Pg. 343
- FARWEST PROPERTIES
DB 1430 Pg. 1273
7,764 Sq. Ft.
- MELVIN T. PATRICK &
BARBARA R. PATRICK
DB 1551 Pg. 1777
9,795 Sq. Ft.
- RICHARD A. DEARING
NANCY G. DEARING
JOHN A. GARLAND &
BERTHA A. GARLAND
DB 1441 Pg. 1430
5,811 Sq. Ft.
- IMPERIAL OIL CO. INC.
DB 1319 Pg. 370
Lot #12
7,675.5 Sq. Ft.
- GEORGES ENTERPRISES INC.
DB 1487 Pg. 1564
3,250 Sq. Ft.
- MAUDE ELIZABETH CUNNINGHAM
ESTATE
W.B. 12 Pg. 191
1/2 Lot #11
3,250 Sq. Ft.
- LARRY H. MOORE
FRANK N. PERKINSON, JR.
JOHN T. MOLUMPY, III
NA 1506 Pg. 579
Lot #10
6,500 Sq. Ft.
- L. ELWOOD NORRIS &
DORIS E. NORRIS
DB 1270 Pg. 425
Lot #8
- PROFESSIONAL OPHTHALMIC
LABORATORIES, INC.
DB 1259 Pg. 62
7,750 Sq. Ft.

Figures in brackets and dot-dashed lines denote Permanent Easements.
* Denotes Prop. Permanent Easement for installation and maintenance of drainage structures.
⊗ Denotes Appalachian Power Co. Easements.
Figures in parenthesis and dot-dot-dashed lines denote Temporary Easements.
Figures in squares and dot-dashed-dot lines denote Prop. Appalachian Power Co. Easements.
▨ Denotes new pavement and prop. sidewalk
▩ Denotes resurfacing of existing pavement

For Existing Utility Descriptions See Sheet No. 3C
For Prop. Entr. Grades & Profiles see sheet No. 3B
For Drainage Descriptions See Sheet No. 4A
--- Denotes approx. limits of embankment.
--- Denotes approx. limits of excavation.

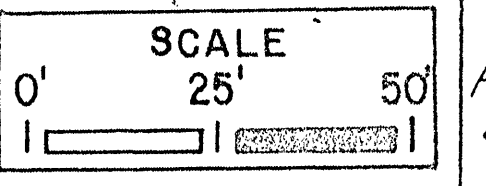

PROFILE INDEX
Rte. 3A N2
Franklin Rd. 3A
Elm Ave. 5A

SUPPLIED BY: W.F. Bailey Jr.
DESIGNED BY: L.E. Thomas Jr.