


Power Poles Property of Appalachian Power Co.  
Roanoke Va.  
Telephone Poles & Underground cables property of  
C&P Telephone Co.  
Roanoke Va.  
Television Cable property of Cox Cable Inc.  
Roanoke Va.  
Sanitary Sewers property of City of Roanoke  
Roanoke Va.  
Water Lines property of City of Roanoke  
Roanoke Va.  
Gas Lines property of Roanoke Gas Co.  
Roanoke Va.

| REVISED | FHWA REGION | STATE | FEDERAL AID PROJECT | ROUTE | STATE PROJECT                                |
|---------|-------------|-------|---------------------|-------|----------------------------------------------|
| 8-22-90 | 3           | VA.   |                     | 221   | 0221-128-101, R/W 201<br>0221-128-101, C-501 |

FOR RIGHT OF WAY ONLY  
PARCEL NO. 018


- JOHN B. JOPLIN  
DB 1367 Pg 719  
Lots 1 thru 5  
21,114 Sq. Ft.
- EMMIT ELLIS AESY &  
EDWARD JOSEPH AESY  
WB 41 Pg 484  
3,792 Sq. Ft.
- RICHARD A. DEARING  
NANCY G. DEARING  
CLIFFORD W. DEERY  
JESSIE F. DEERY  
DB 1150 Pg 166  
Lot #29 1,599 Sq. Ft. 2,639 Sq. Ft.
- RICHARD A. & NANCY G.  
DEARING 1/2 Int.  
JOHN A. & MARIE A. GARLAND  
DB 1551 Pg 343
- FARWEST PROPERTIES  
DB 1430 Pg 1273  
7,764 Sq. Ft.
- MELVIN T. PATRICK &  
BARBARA R. PATRICK  
DB 1551 Pg 1777  
9,795 Sq. Ft.
- RICHARD A. DEARING  
NANCY G. DEARING  
JOHN A. GARLAND &  
BERTHA A. GARLAND  
DB 1441 Pg 1430  
3,811 Sq. Ft.
- IMPERIAL OIL CO. INC.  
DB 1319 Pg 370  
Lot #12  
7,675.5 Sq. Ft.
- GEORGES ENTERPRISES INC  
DB 1487 Pg 1564  
3,250 Sq. Ft.
- MAUDE ELIZABETH CUNNINGHAM  
ESTATE  
W.B. 12 Pg 191  
1/2 Lot #11  
3,250 Sq. Ft.
- LARRY H. MOORE  
FRANK N. PERKINSON, JR.  
JOHN T. MOLUMPY, III  
DB 1506 Pg 579  
Lot #10  
6,500 Sq. Ft.
- L. ELWOOD NORRIS &  
DORIS E. NORRIS  
lines denote Permanent Easements. DB 1270 Pg 425  
Lot #8
- PROFESSIONAL OPHTHALMIC  
LABORATORIES, INC.  
DB 1259 Pg 62  
7,750 Sq. Ft.

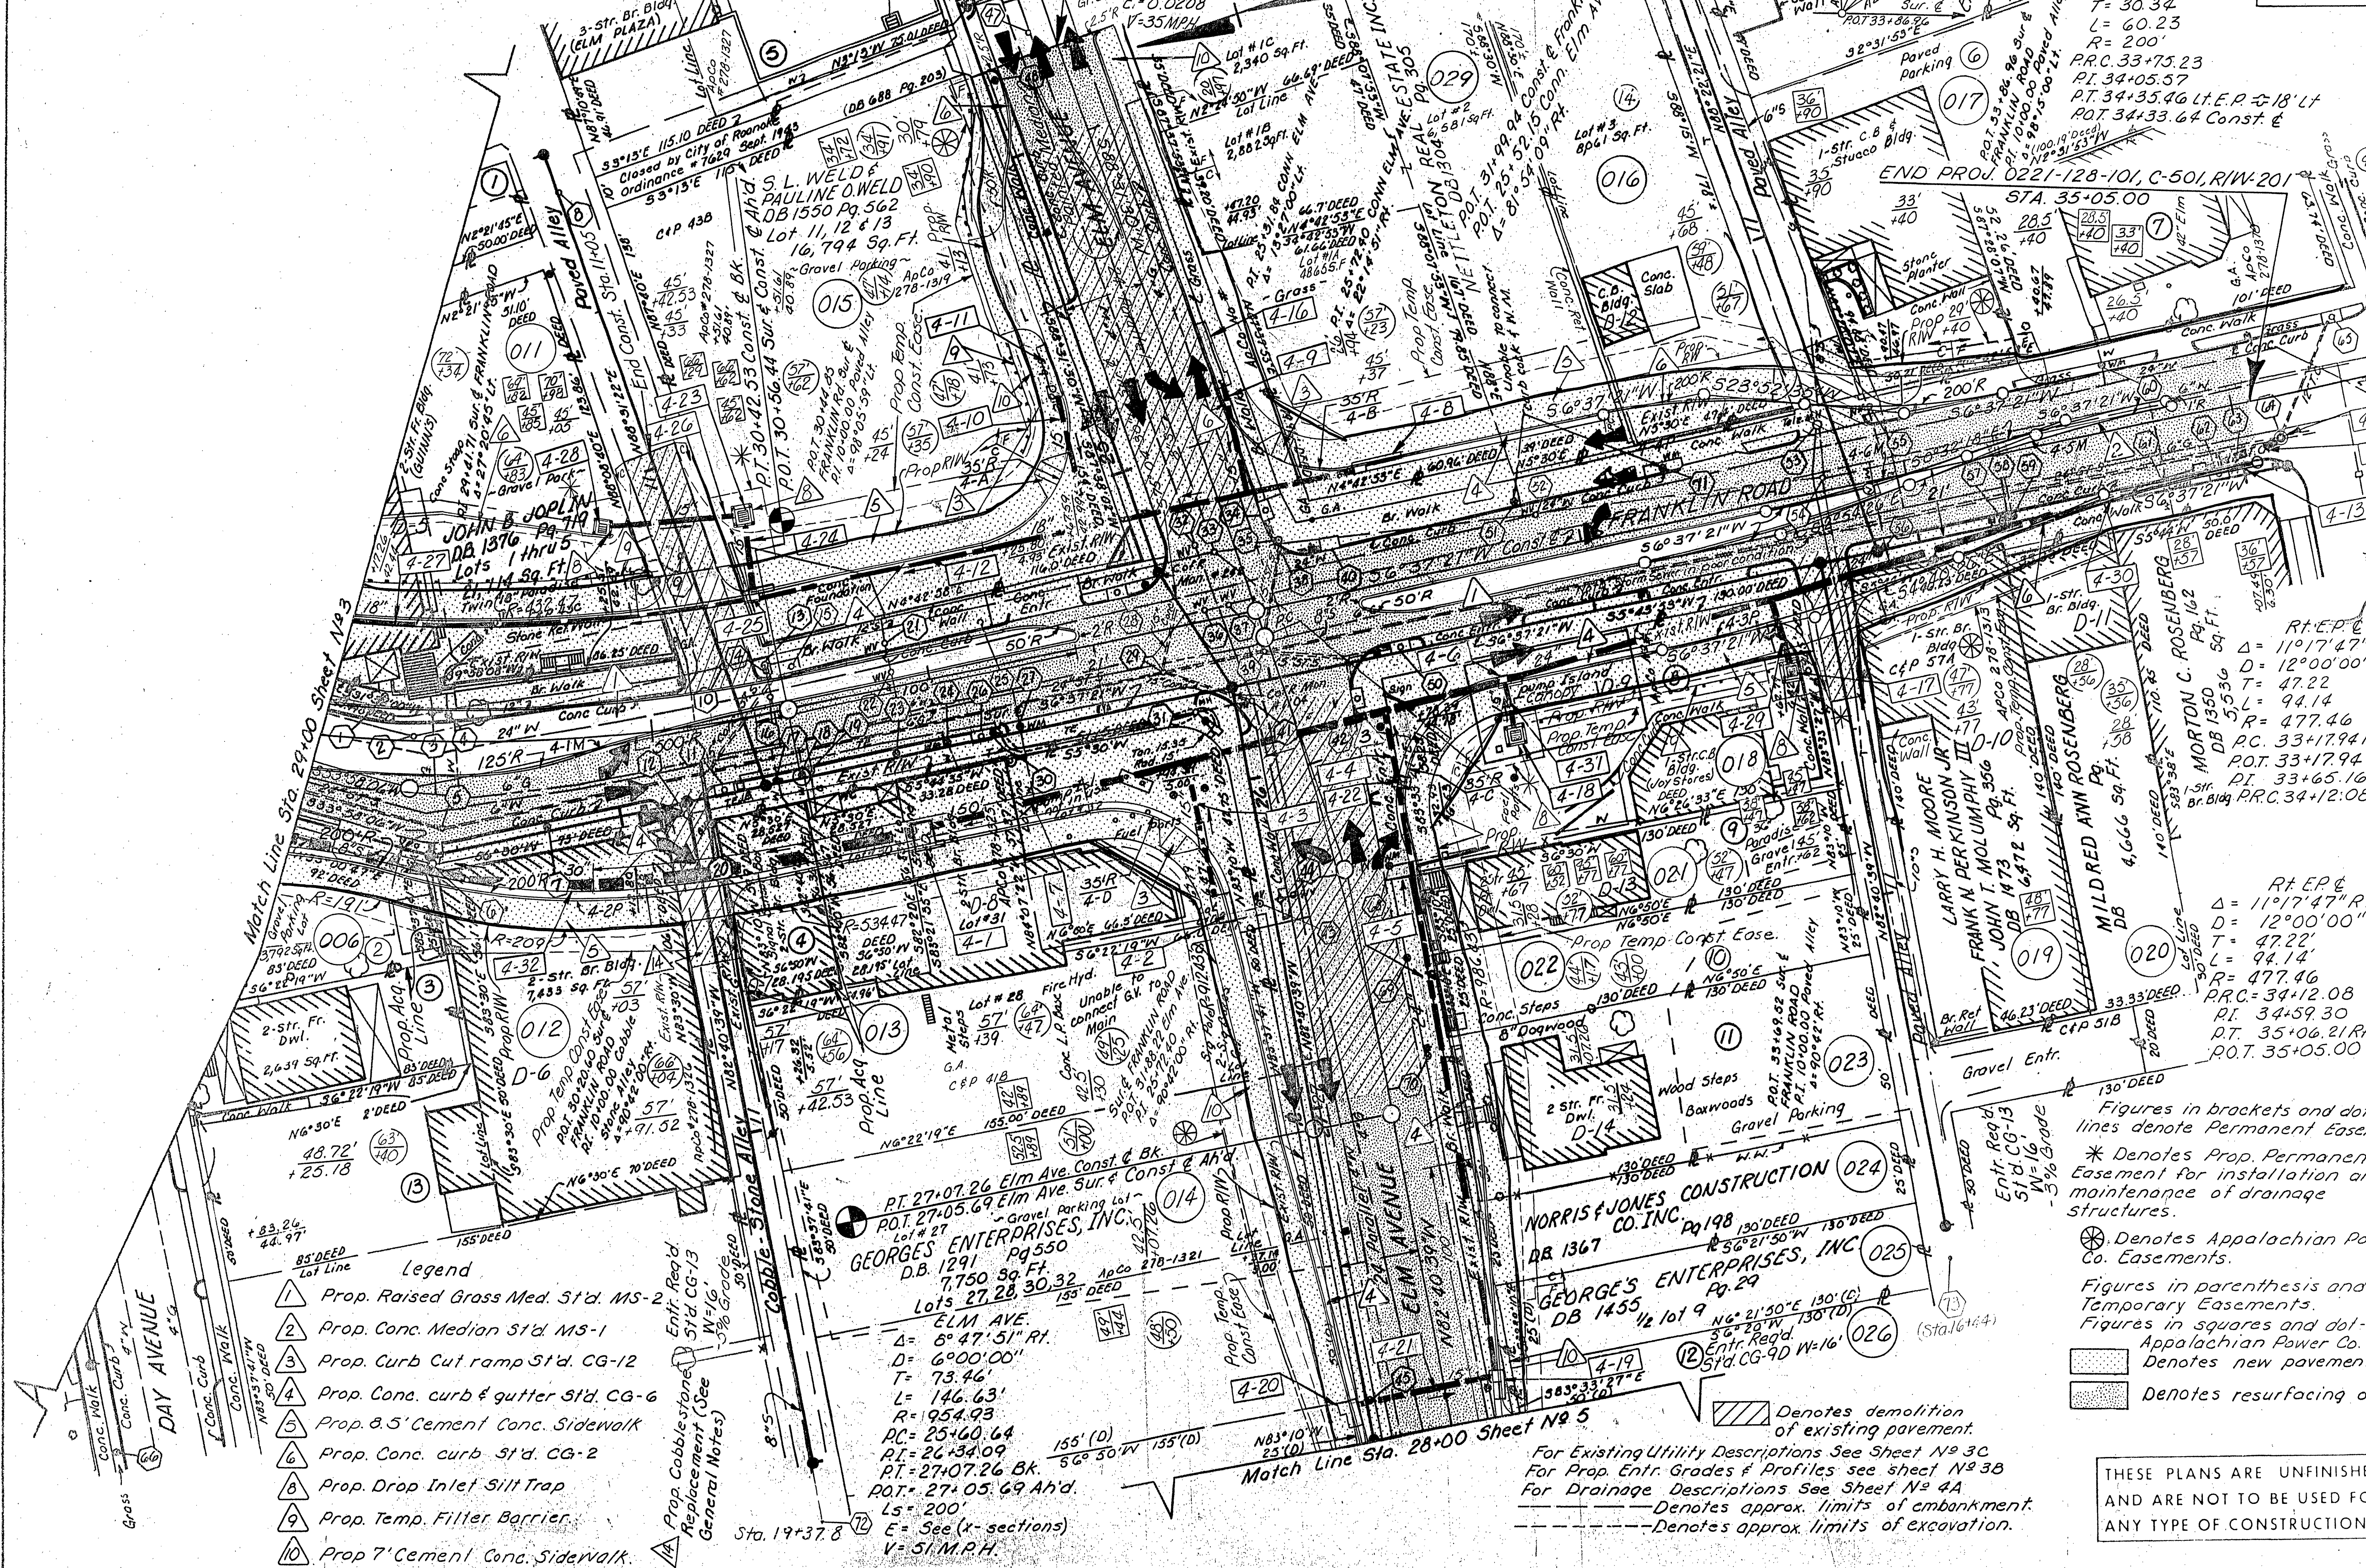

- Legend
- Prop. Raised Grass Med. S'd. MS-2
  - Prop. Conc. Median S'd. MS-1
  - Prop. Curb Cut ramp S'd. CG-12
  - Prop. Conc. curb & gutter S'd. CG-6
  - Prop. 8.5' Cement Conc. Sidewalk
  - Prop. Conc. curb S'd. CG-2
  - Prop. Drop Inlet Silt Trap
  - Prop. Temp. Filter Barrier
  - Prop. 7' Cement Conc. Sidewalk

For Existing Utility Descriptions See Sheet No 3C  
For Prop. Entr. Grades & Profiles See sheet No 3B  
For Drainage Descriptions See Sheet No 4A  
--- Denotes approx. limits of embankment.  
--- Denotes approx. limits of excavation.

THESE PLANS ARE UNFINISHED  
AND ARE NOT TO BE USED FOR  
ANY TYPE OF CONSTRUCTION.

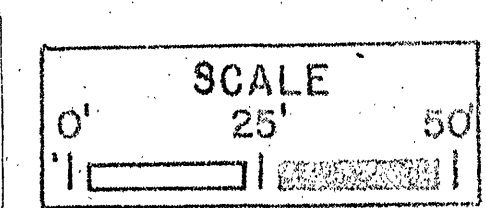

PROFILE INDEX  
Rte. Sh. N°  
Franklin Rd. 34  
Elm Ave. 54

SUPERVISED BY: W.F. Bailey Jr.  
DESIGNED BY: L.E. Thomas Jr.